

FILED
GREENVILLE CO. S.C.

JUL 21 1 55 PM 1967

OLLIE FARNSWORTH
R.M.C.

14A COURT


FINAL PLAN APPROVED

GREENVILLE CITY PLANNING & ZONING COMMISSION

DATE 7/18/67 BY *J.E.B. Bates*
SECRETARY OF COMMISSION

JUANITA COURT

BRANCH IS LINE FROM THIS POINT DOWN

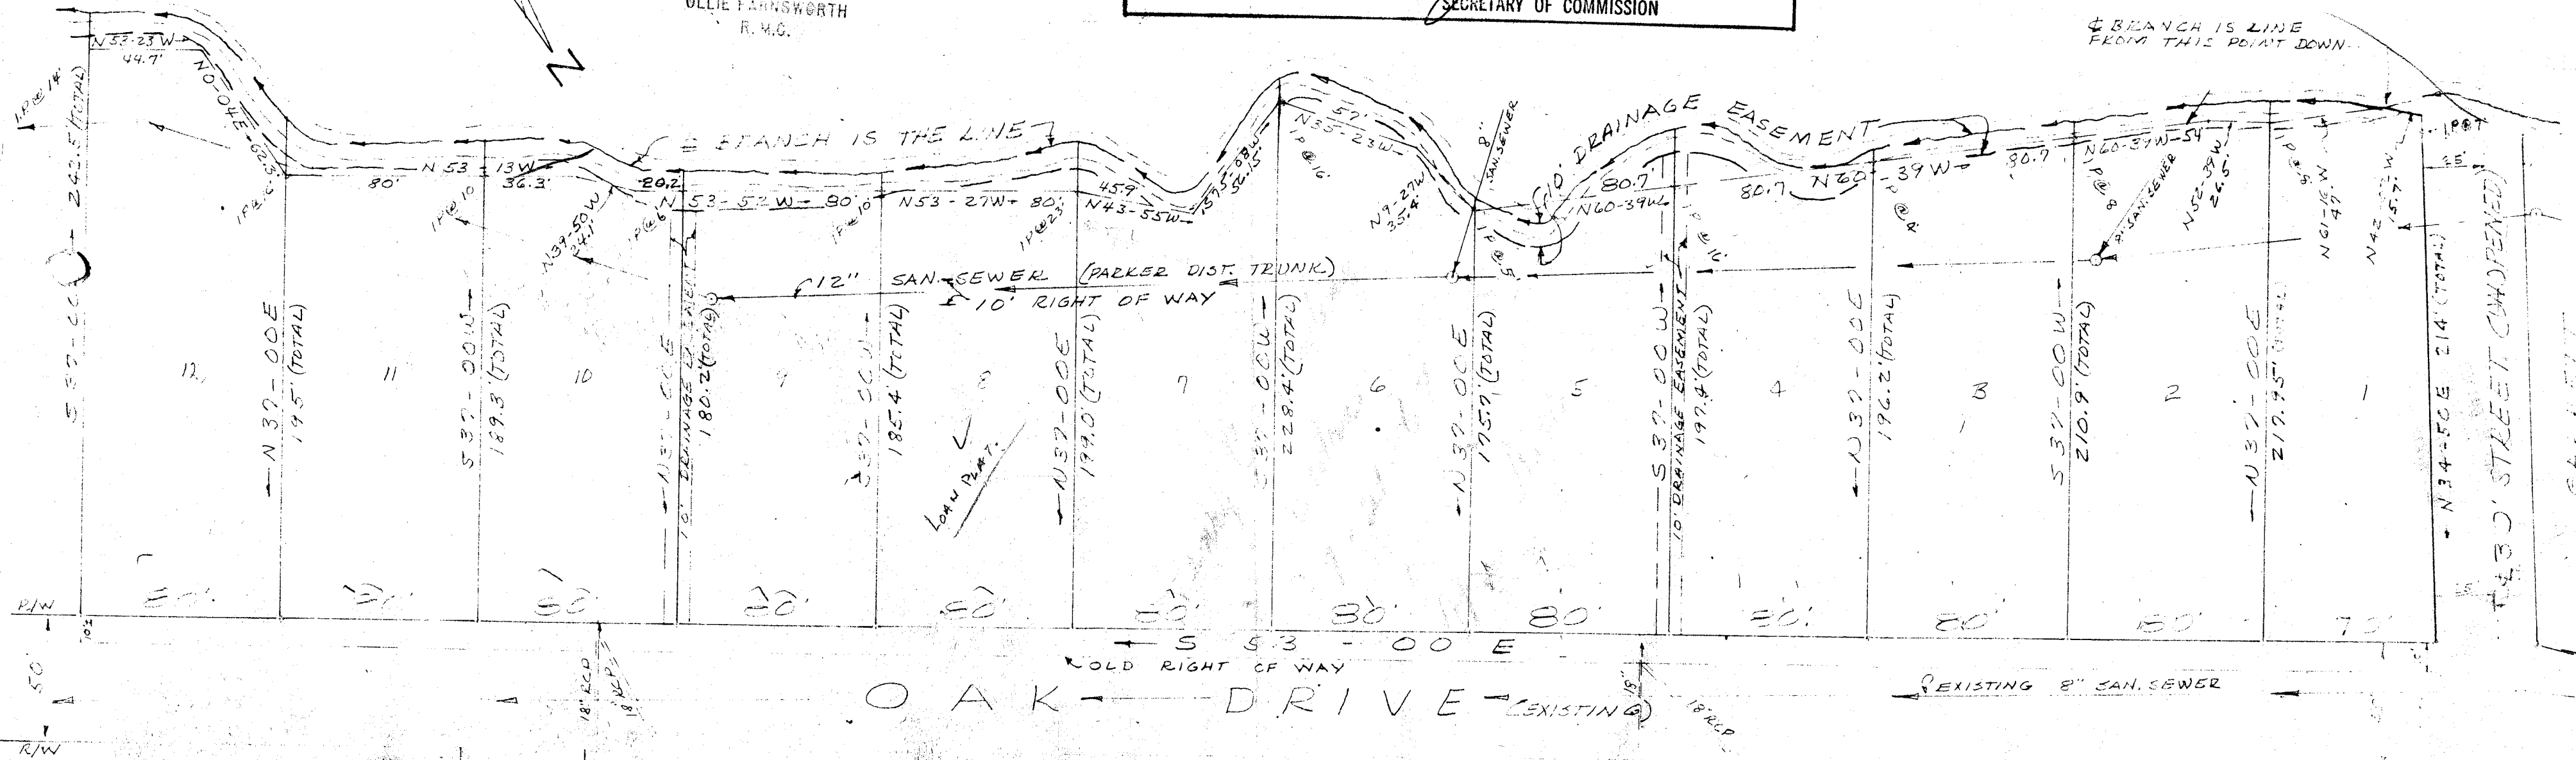

I HEREBY CERTIFY THAT THIS IS AN ACCURATE MAP OF AN ACTUAL SURVEY COMPLETED BY ME ON JULY 12, 1967 CAMPBELL & CLARKSON P.M. H.C. Clark S.C. R.M.S. No 2569

PP-95

JUL 21 1967

PROPERTY OF
HENRY C. HARDING BUILDERS, INC.
NEAR GREENVILLE, S.C.
JULY 12, 1967 SCALE 1"=50'

205-2
CERTIFICATE OF OWNER
I HEREBY CERTIFY THAT I AM THE OWNER OF THE PROPERTY SHOWN ON THIS PLAT AND DO APPROVE OF THE SUBDIVISION THEREOF AS SHOWN.
SIGNED BY: _____

74-2544 Filed This 21 day of July 1967
And Recorded in Vol. P.P.P. Page 95 at 1:55 P.M.
Ollie Farnsworth
Register Mesne Conveyance Greenville County, S. C.

2544

M