


Plat Book-PPP-Page 125

BAD COPY

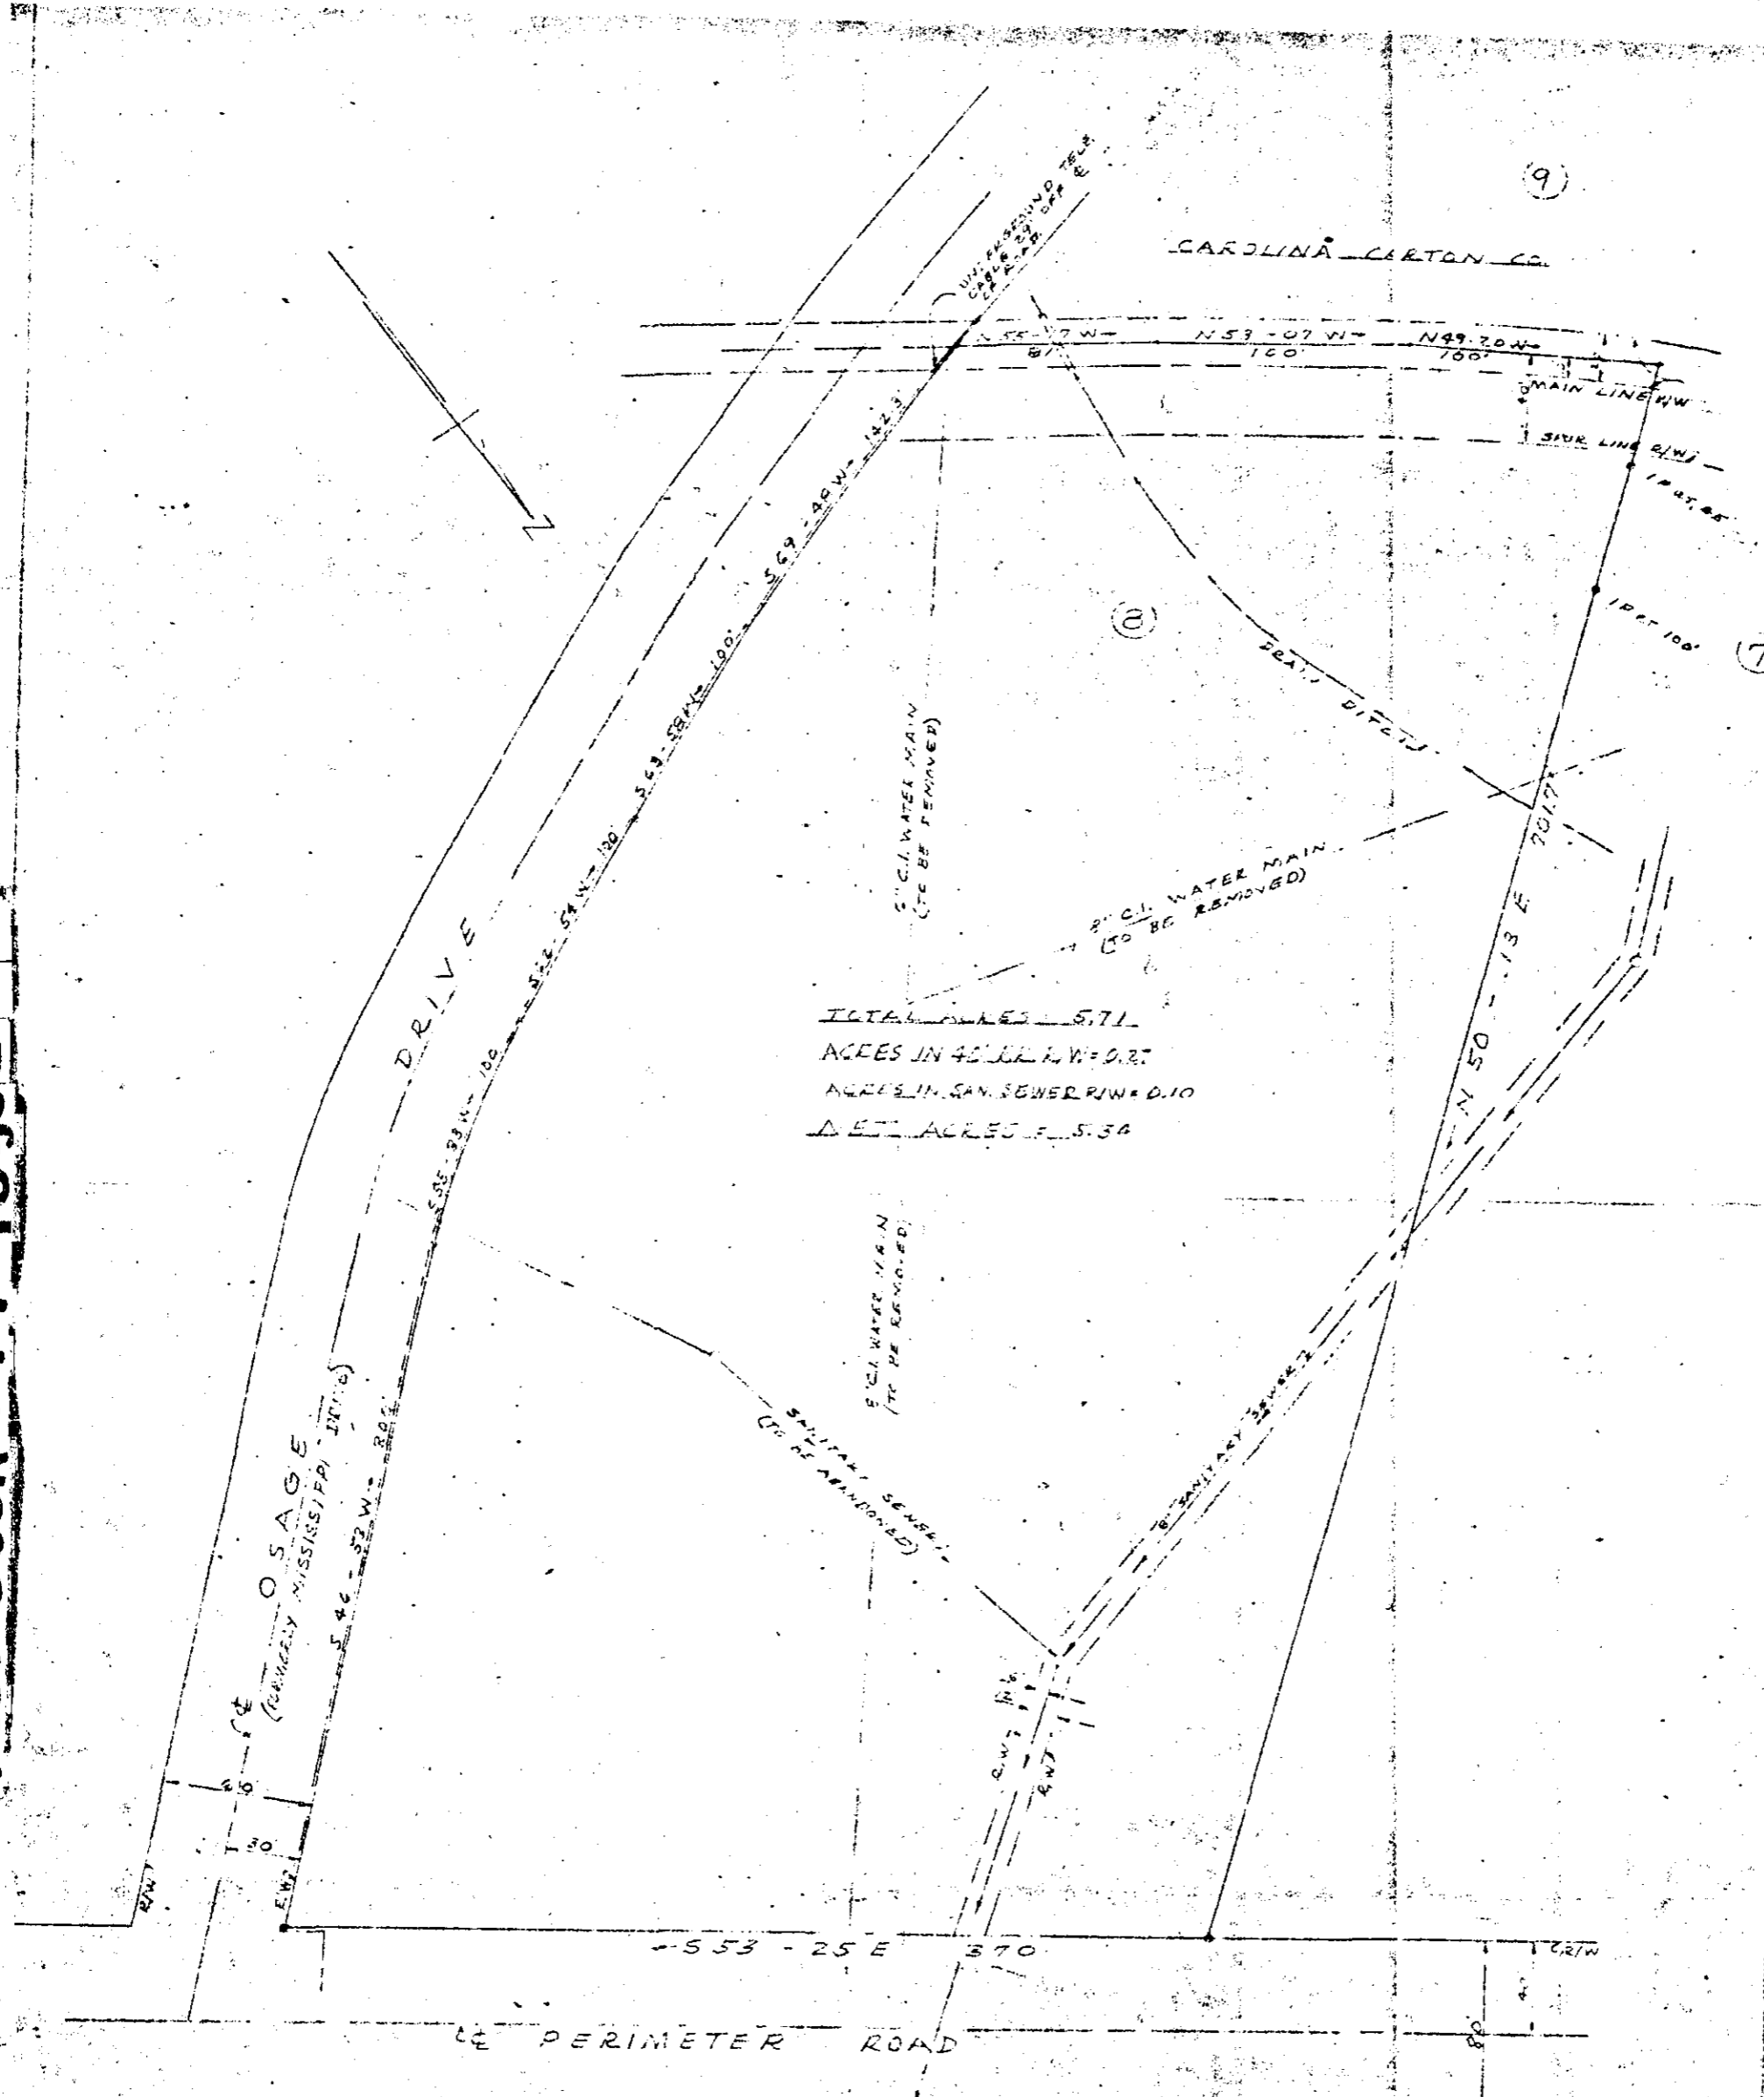

TOTAL ACRES 5.71  
 ACRES IN 4\"/>

FILED  
 JUL 13 11 41 AM 1967  
 GREENVILLE S.C.

SURVEY OF A TRACT OF LAND IDENTIFIED AS  
 LOT NO. 8, BLOCK NO. 5, ON DONALDSON CENTER,  
 GREENVILLE, CO., S.C., PROPOSED FOR SALE TO  
 PIEDMONT CHEMICAL INDUSTRIES.  
 MARCH 1, 1967 SCALE 1" = 50'  
 SURVEY BY: CAMPBELL & CLARKSON  
 H. G. Campbell  
 J. G. Clarkson

NOTE:  
 GRAVITY DATUM  
 U.S. RUNWAY  
 TRUE BEARING  
 N 11° 56' 30" W

LEGEND  
 IRON PIN

1694 ✓ 250

PPP-125



#1694 Filed This 13 day of July 1967  
 And Recorded in Vol. PPP Page 125 of 1122 N.  
 Campbell & Clarkson  
 Registered Surveyors Greenville County, S. C.