


Plat Book-PPP-Page 143

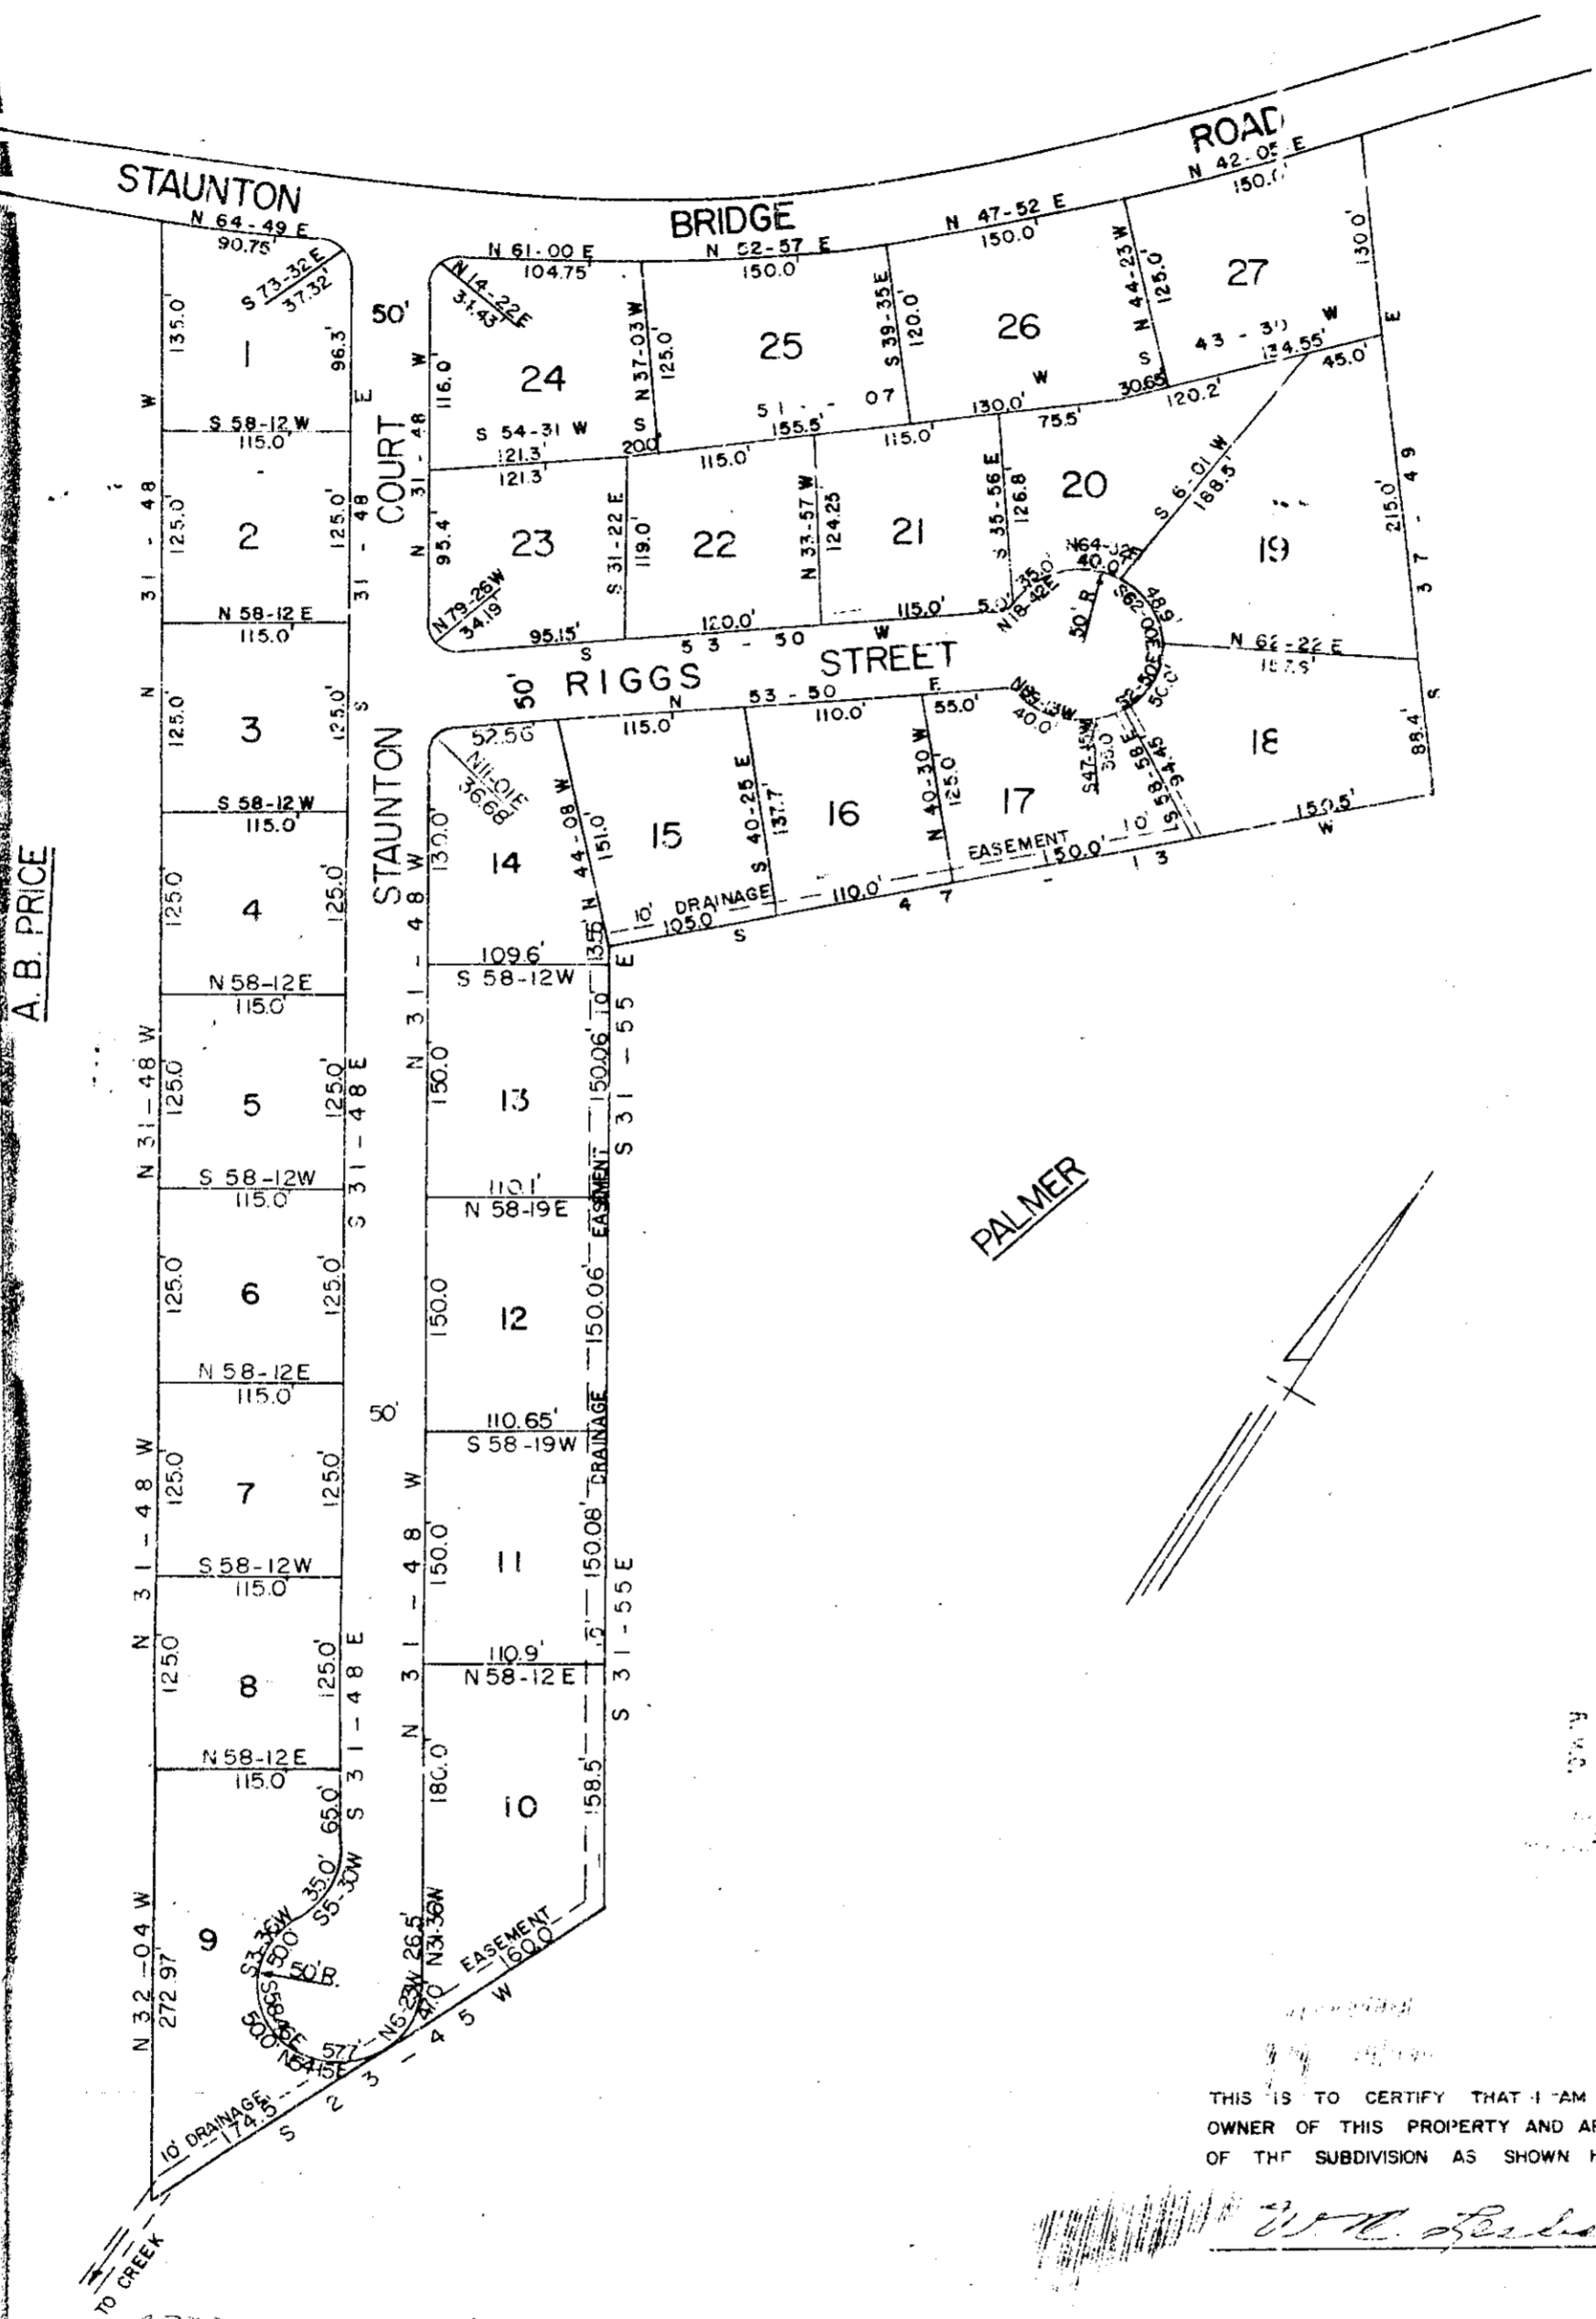

A. B. PRICE

AUG 21 2 12 PM 1967
CLERK OF COURTH
GREENVILLE, S. C.

THIS IS TO CERTIFY THAT I AM THE OWNER OF THIS PROPERTY AND APPROVE OF THE SUBDIVISION AS SHOWN HEREON

W. H. ...

APPROVED BY PLANNING & ZONING COMMISSION (MAY 31 1967)
FINAL PLAN APPROVED
GREENVILLE CITY PLANNING & ZONING COMMISSION
DATE 3/25/67 BY *J. E. ...*
SECRETARY OF COMMISSION

I CERTIFY THE ABOVE SURVEY IS CORRECT.
...
REG. ENGR. NO. 962

STAUNTON COURT
NEAR GREENVILLE, S. C.
SCALE: 1" = 100'
JUNE, 1966
REV. APRIL, 1967

5580 ✓
12-PPP-143
PREPARED BY
PIEDMONT ENGINEERS & ARCHITECTS
GREENVILLE, S. C.

#5580 Filed This 21 day of Aug. 1967
And Recorded in Vol. 111 Page 143
Ollie Samworth
Register Missive Conveyance Greenville County, S. C.

BAD COPY

