


#7961 - 9-14-67

# Plat Book-PPP-Page 151A

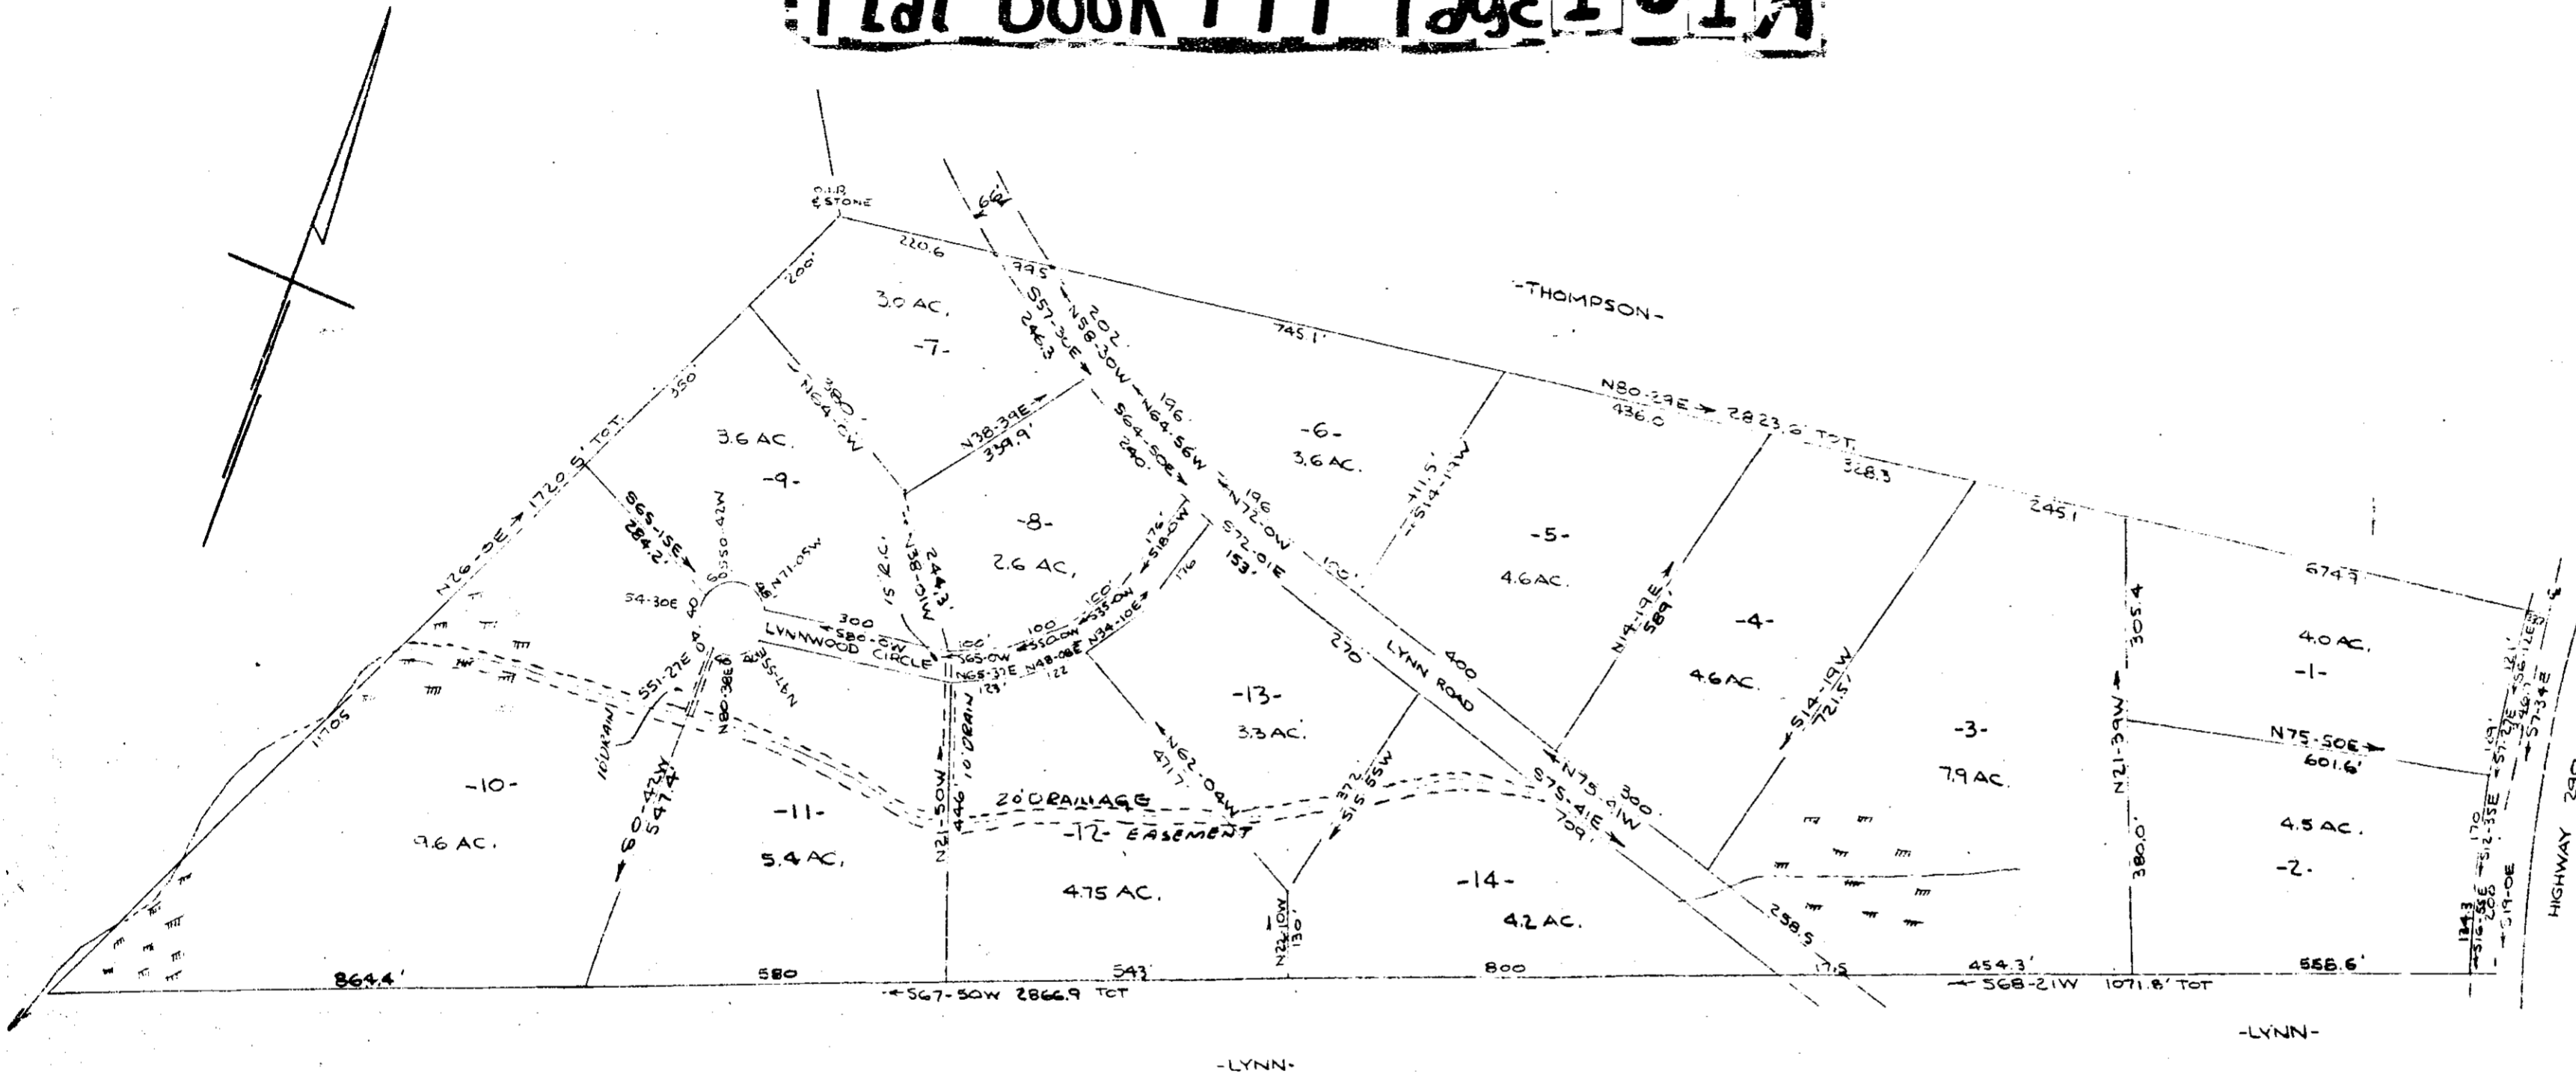

FILED  
 GREENVILLE CO. S. C.  
 SEP 14 4 58 PM 1967  
 OLLIE FARMWORTH  
 R.M.S.

**BAD COPY**

SURVEY FOR  
**LYNNWOOD HILLS**  
 GREENVILLE COUNTY, S. C.  
 SCALE 1"=200' 2 FEB 1967

CAROLINA ENGINEERING  
 &  
 SURVEYING CO.  
 GREENVILLE, S. C.

7961

PPP-151  
 7961 Filed This 14<sup>th</sup> day of Sept 1967  
 And Recorded in Vol. PPP Page 151 at 4:56 P.  
*Ollie Farmworth*  
 Register Meas. Conveyance Greenville County, S. C.

