


Plat Book-PPP-Page 165

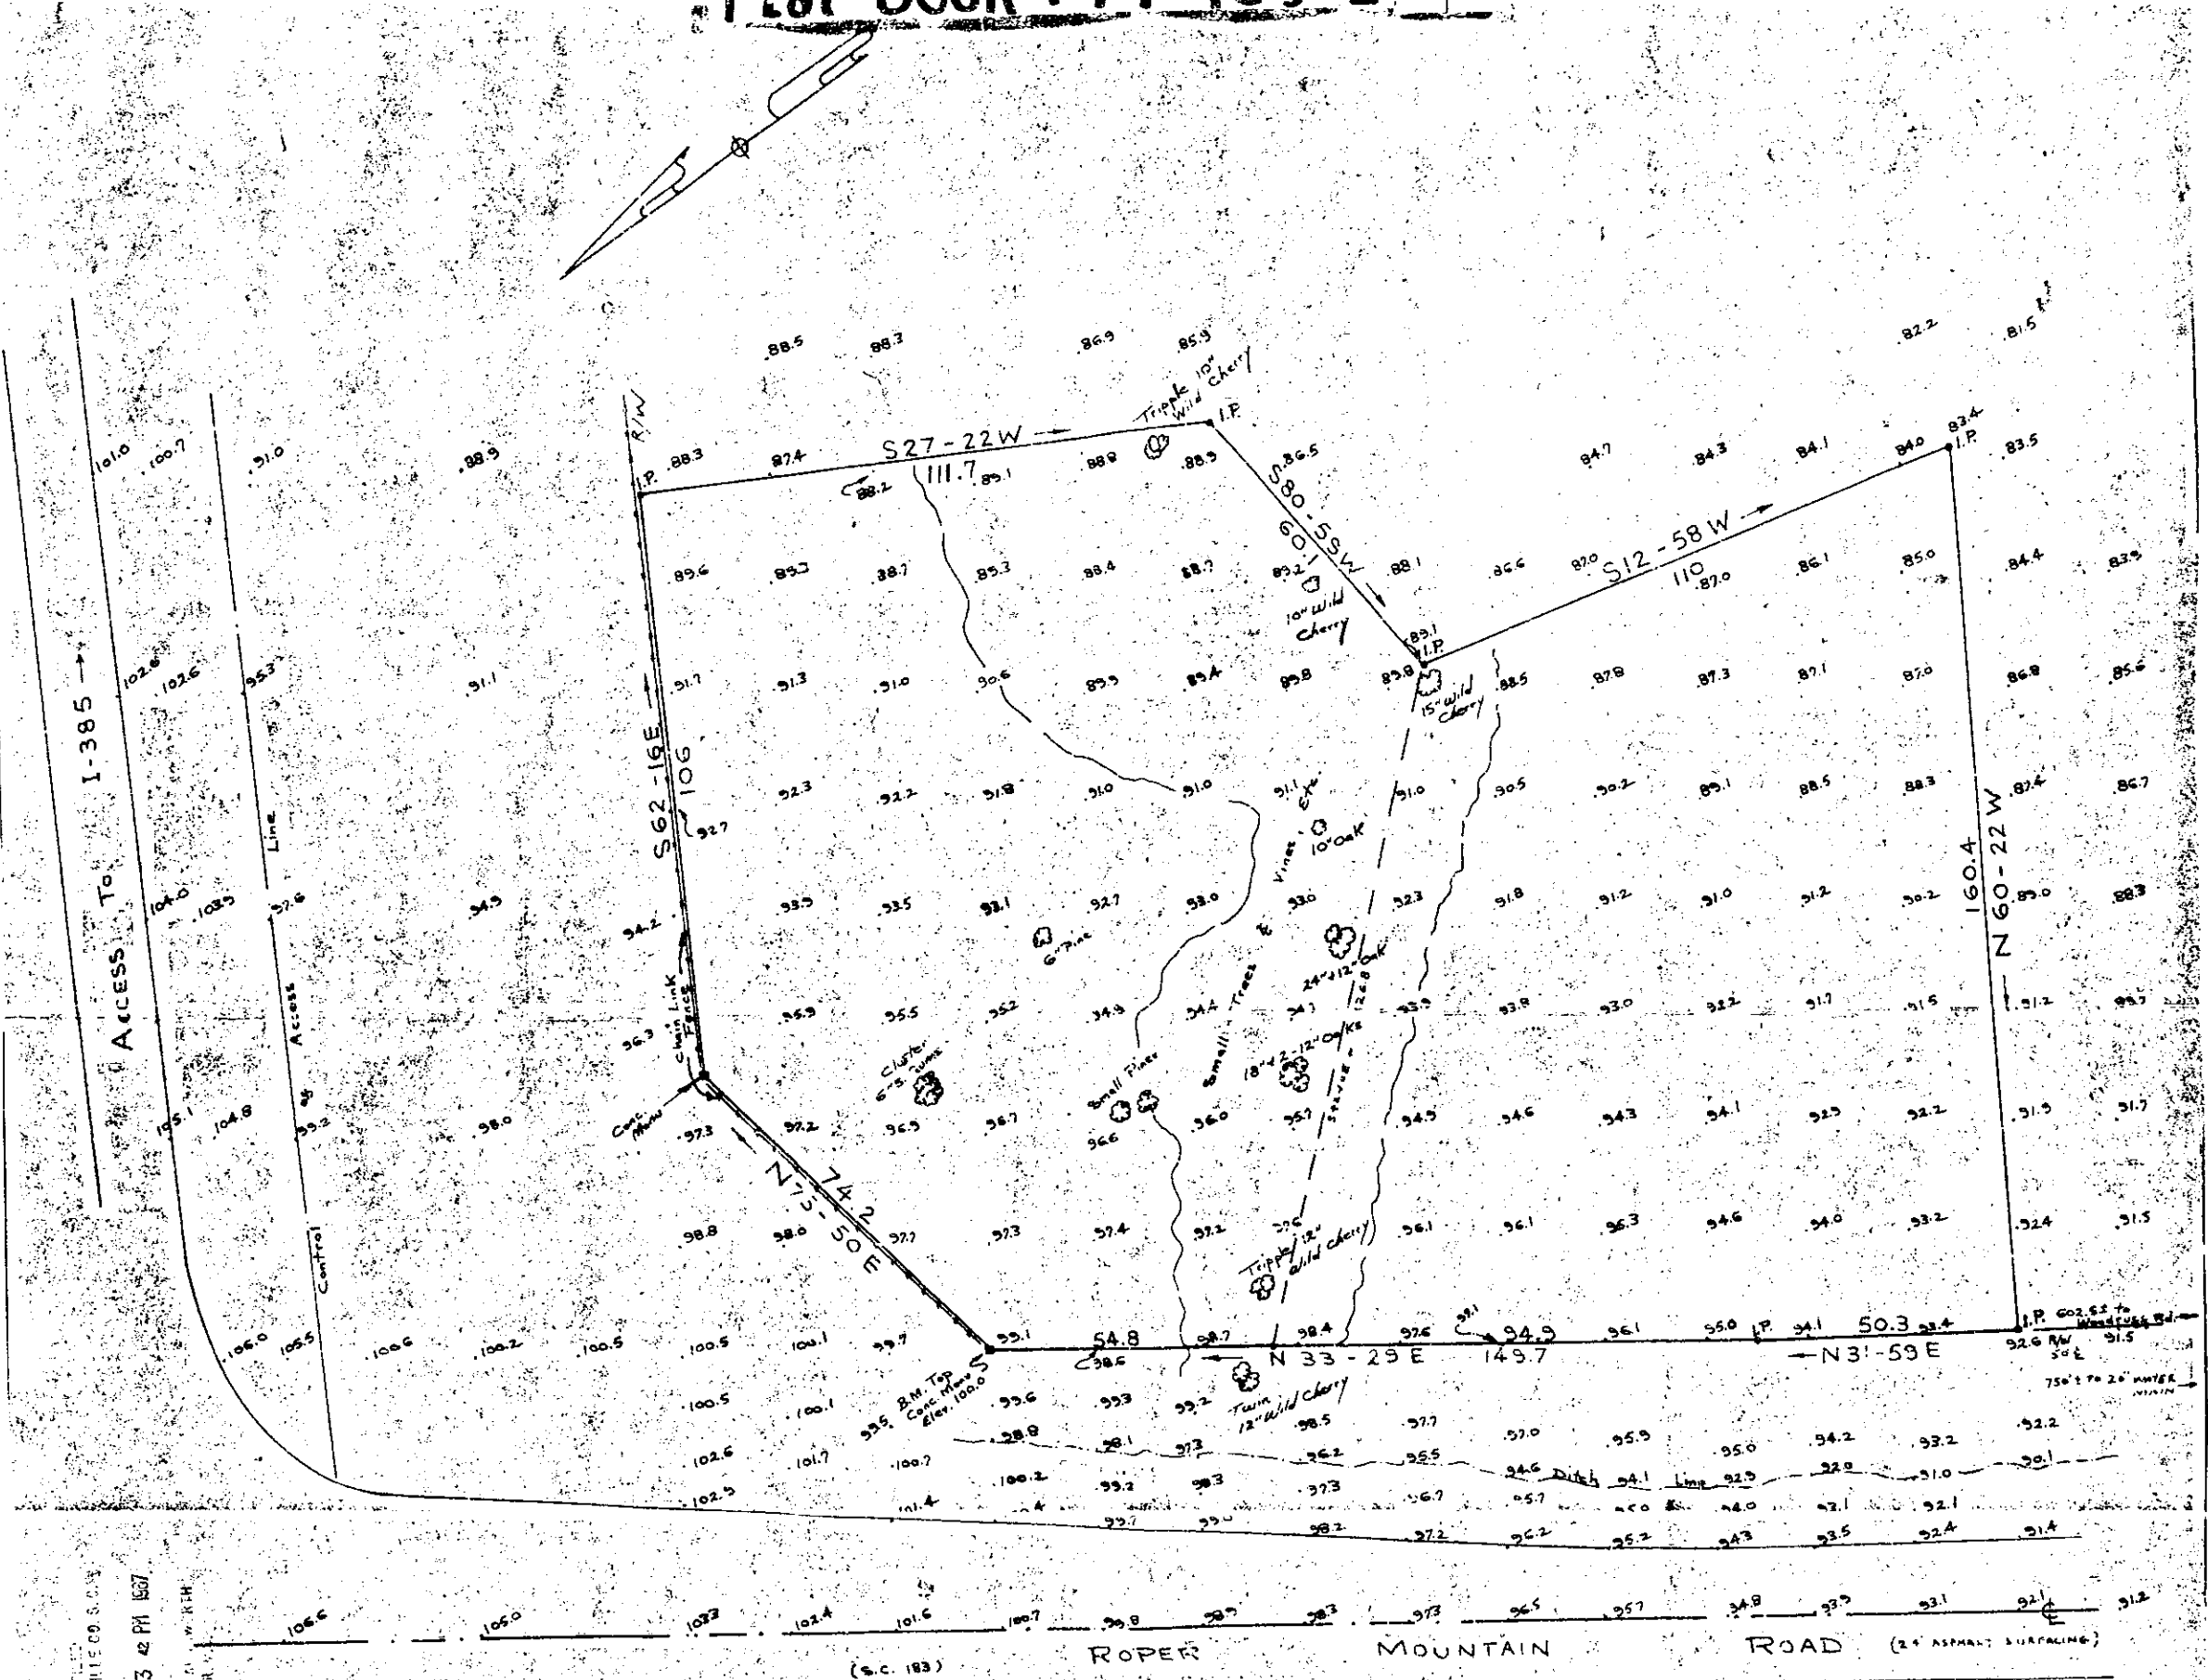

FILED
GREENVILLE CO. S.C.
OCT 16 3 42 PM 1967

CLERK
R.V.

CHARLES F. WEBB
REGISTERED
1577
LAND SURVEYOR
SOUTH CAROLINA

BAD COPY

11135
PPP-165

NO SAN SEWER
NO STORM DRAIN
NO ROCK VISIBLE

PLAT FOR
HUMBLE OIL & REFINING COMPANY

AT I-385 & ROPER MT. RD.
GREENVILLE COUNTY, S.C.

WEBB SURVEYING & MAPPING CO.

SCALE 1" = 20'

MAY 15, 1967

#11135 Filed This 16th day of Oct. 1967
And Recorded in Vol. PPP Page 165 at 3:42 P.M.
Oliver Jamieson
Register Meane Commission Greenville County, S.C.