



#24610 Filed This 21 day of March 1968
 And Recorded in Vol. PPP Page 187 of 12:33 P.
 Ollie S. Crowder
 Register Maps Conveyance Greenville County, S. C.

Plat Book-PPP-Page 187

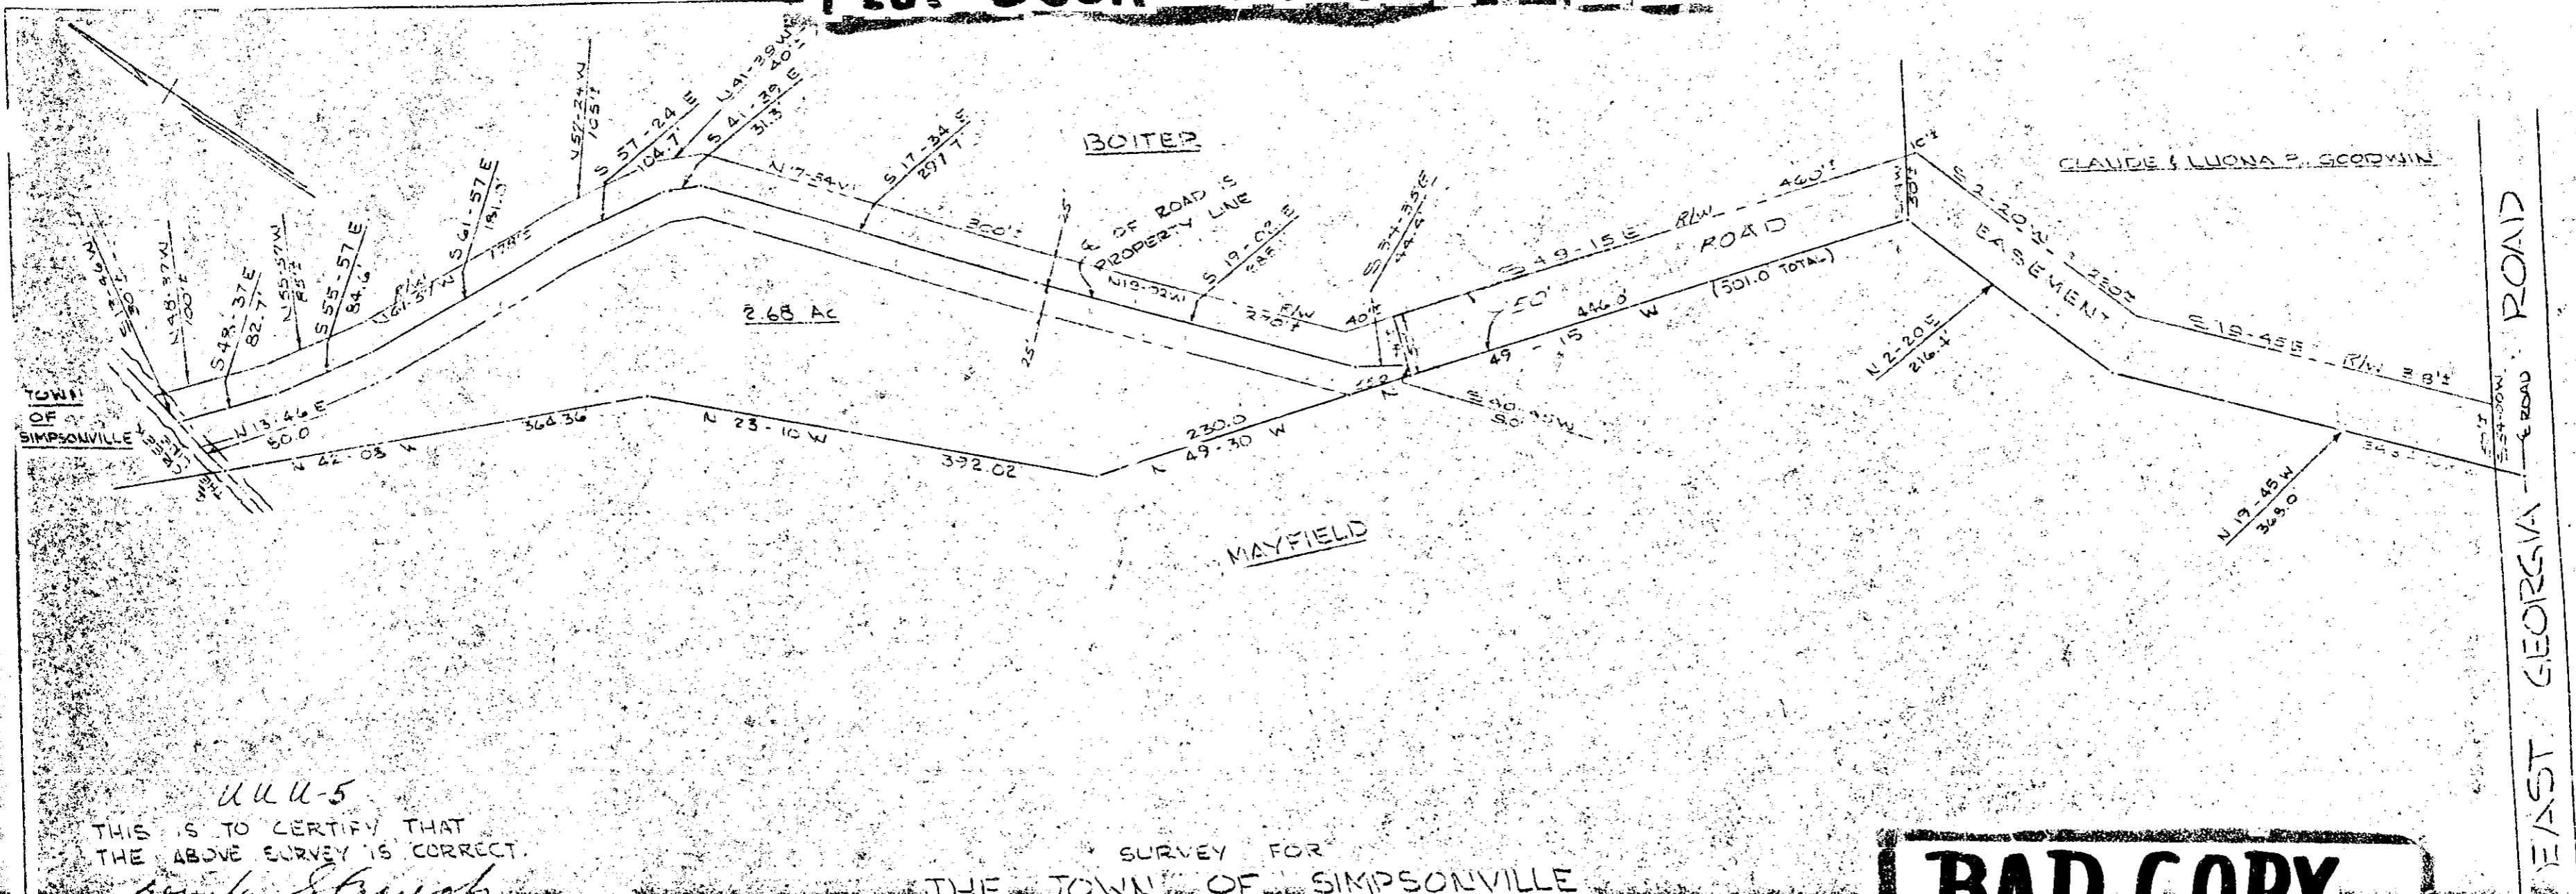

UUU-5
 THIS IS TO CERTIFY THAT
 THE ABOVE SURVEY IS CORRECT.

SURVEY FOR
 THE TOWN OF SIMPSONVILLE
 NEAR SIMPSONVILLE, S. C.
 SCALE: 1" = 100' DEC. 26, 1967
 REV. MARCH 20, 1968

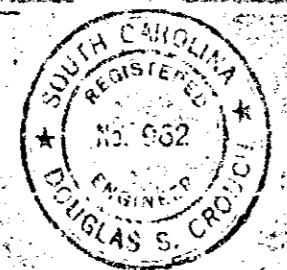

BAD COPY

PIEDMONT ENGINEERS & ARCHITECTS
 GREENVILLE, S. C.

RES. ENG. NO. 962
 1.25
 PPP-187
 PPP-187
 21610

MAR 21 12 33 PM 1968
 OLLIE S. CROWDER