


Plat Book-PPP-Page 189

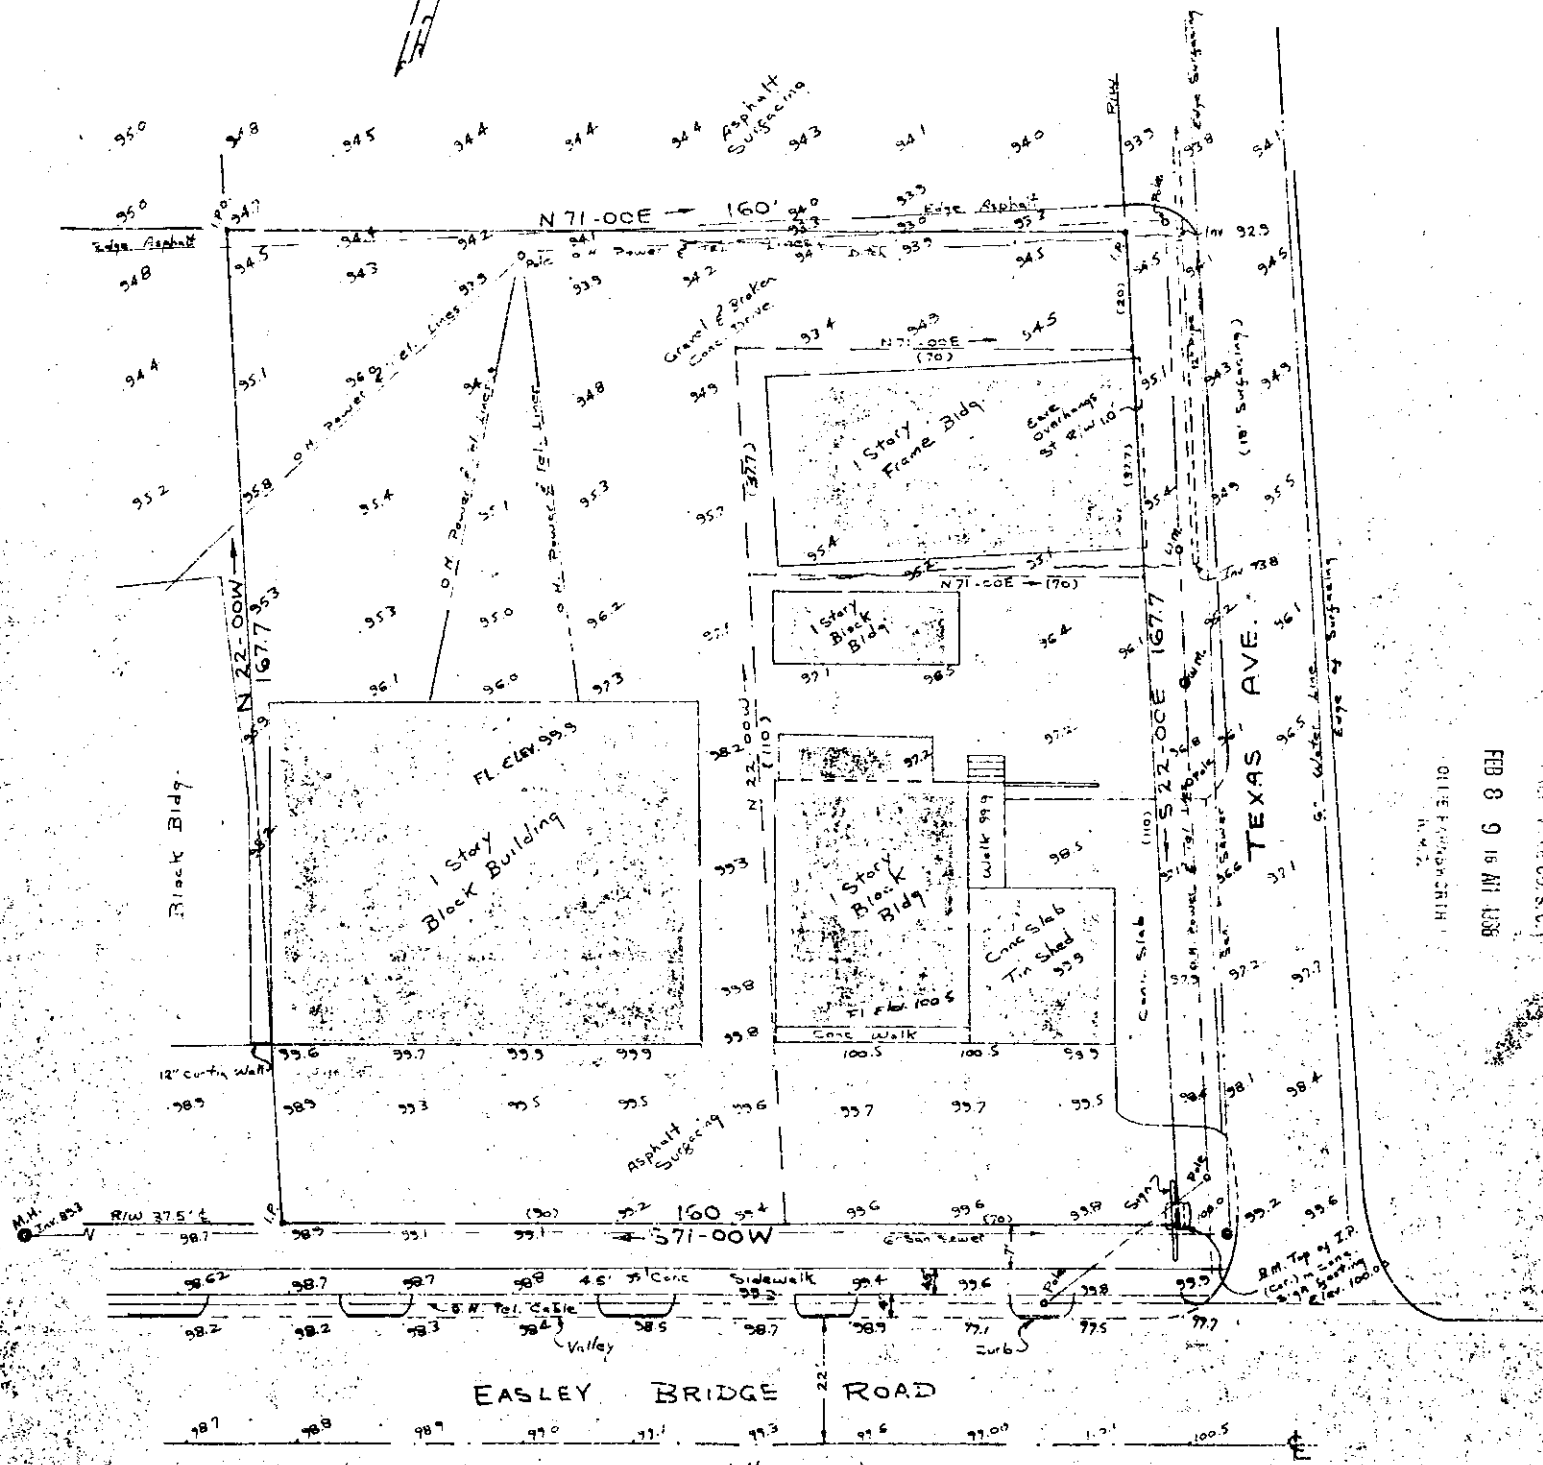


FEB 8 9 16 AM 1968
 OILEX EXPLORATION
 H. W. S.

Recent Survey For Improving
 US. 123 No Plans Available.
 No Indication of Rock

PLAT FOR HUMBLE OIL & REFINING COMPANY

ON U.S. 123 NEAR S.C. 280
 GREENVILLE CO., S.C.
 WEBB SURVEYING & MAPPING CO.

SCALE 1" = 20' NOV. 30, 1967

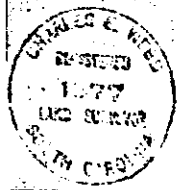

250
 FEB 8 1968
 PPP-187 21051

BAD COPY

#21054 Filed This 8 day of Feb. 1968
 And Recorded in Vol. PPP Page 189 at 2:16 P.M.
 O. W. Webb
 Register Merce Constance Greenville County, S. C.