
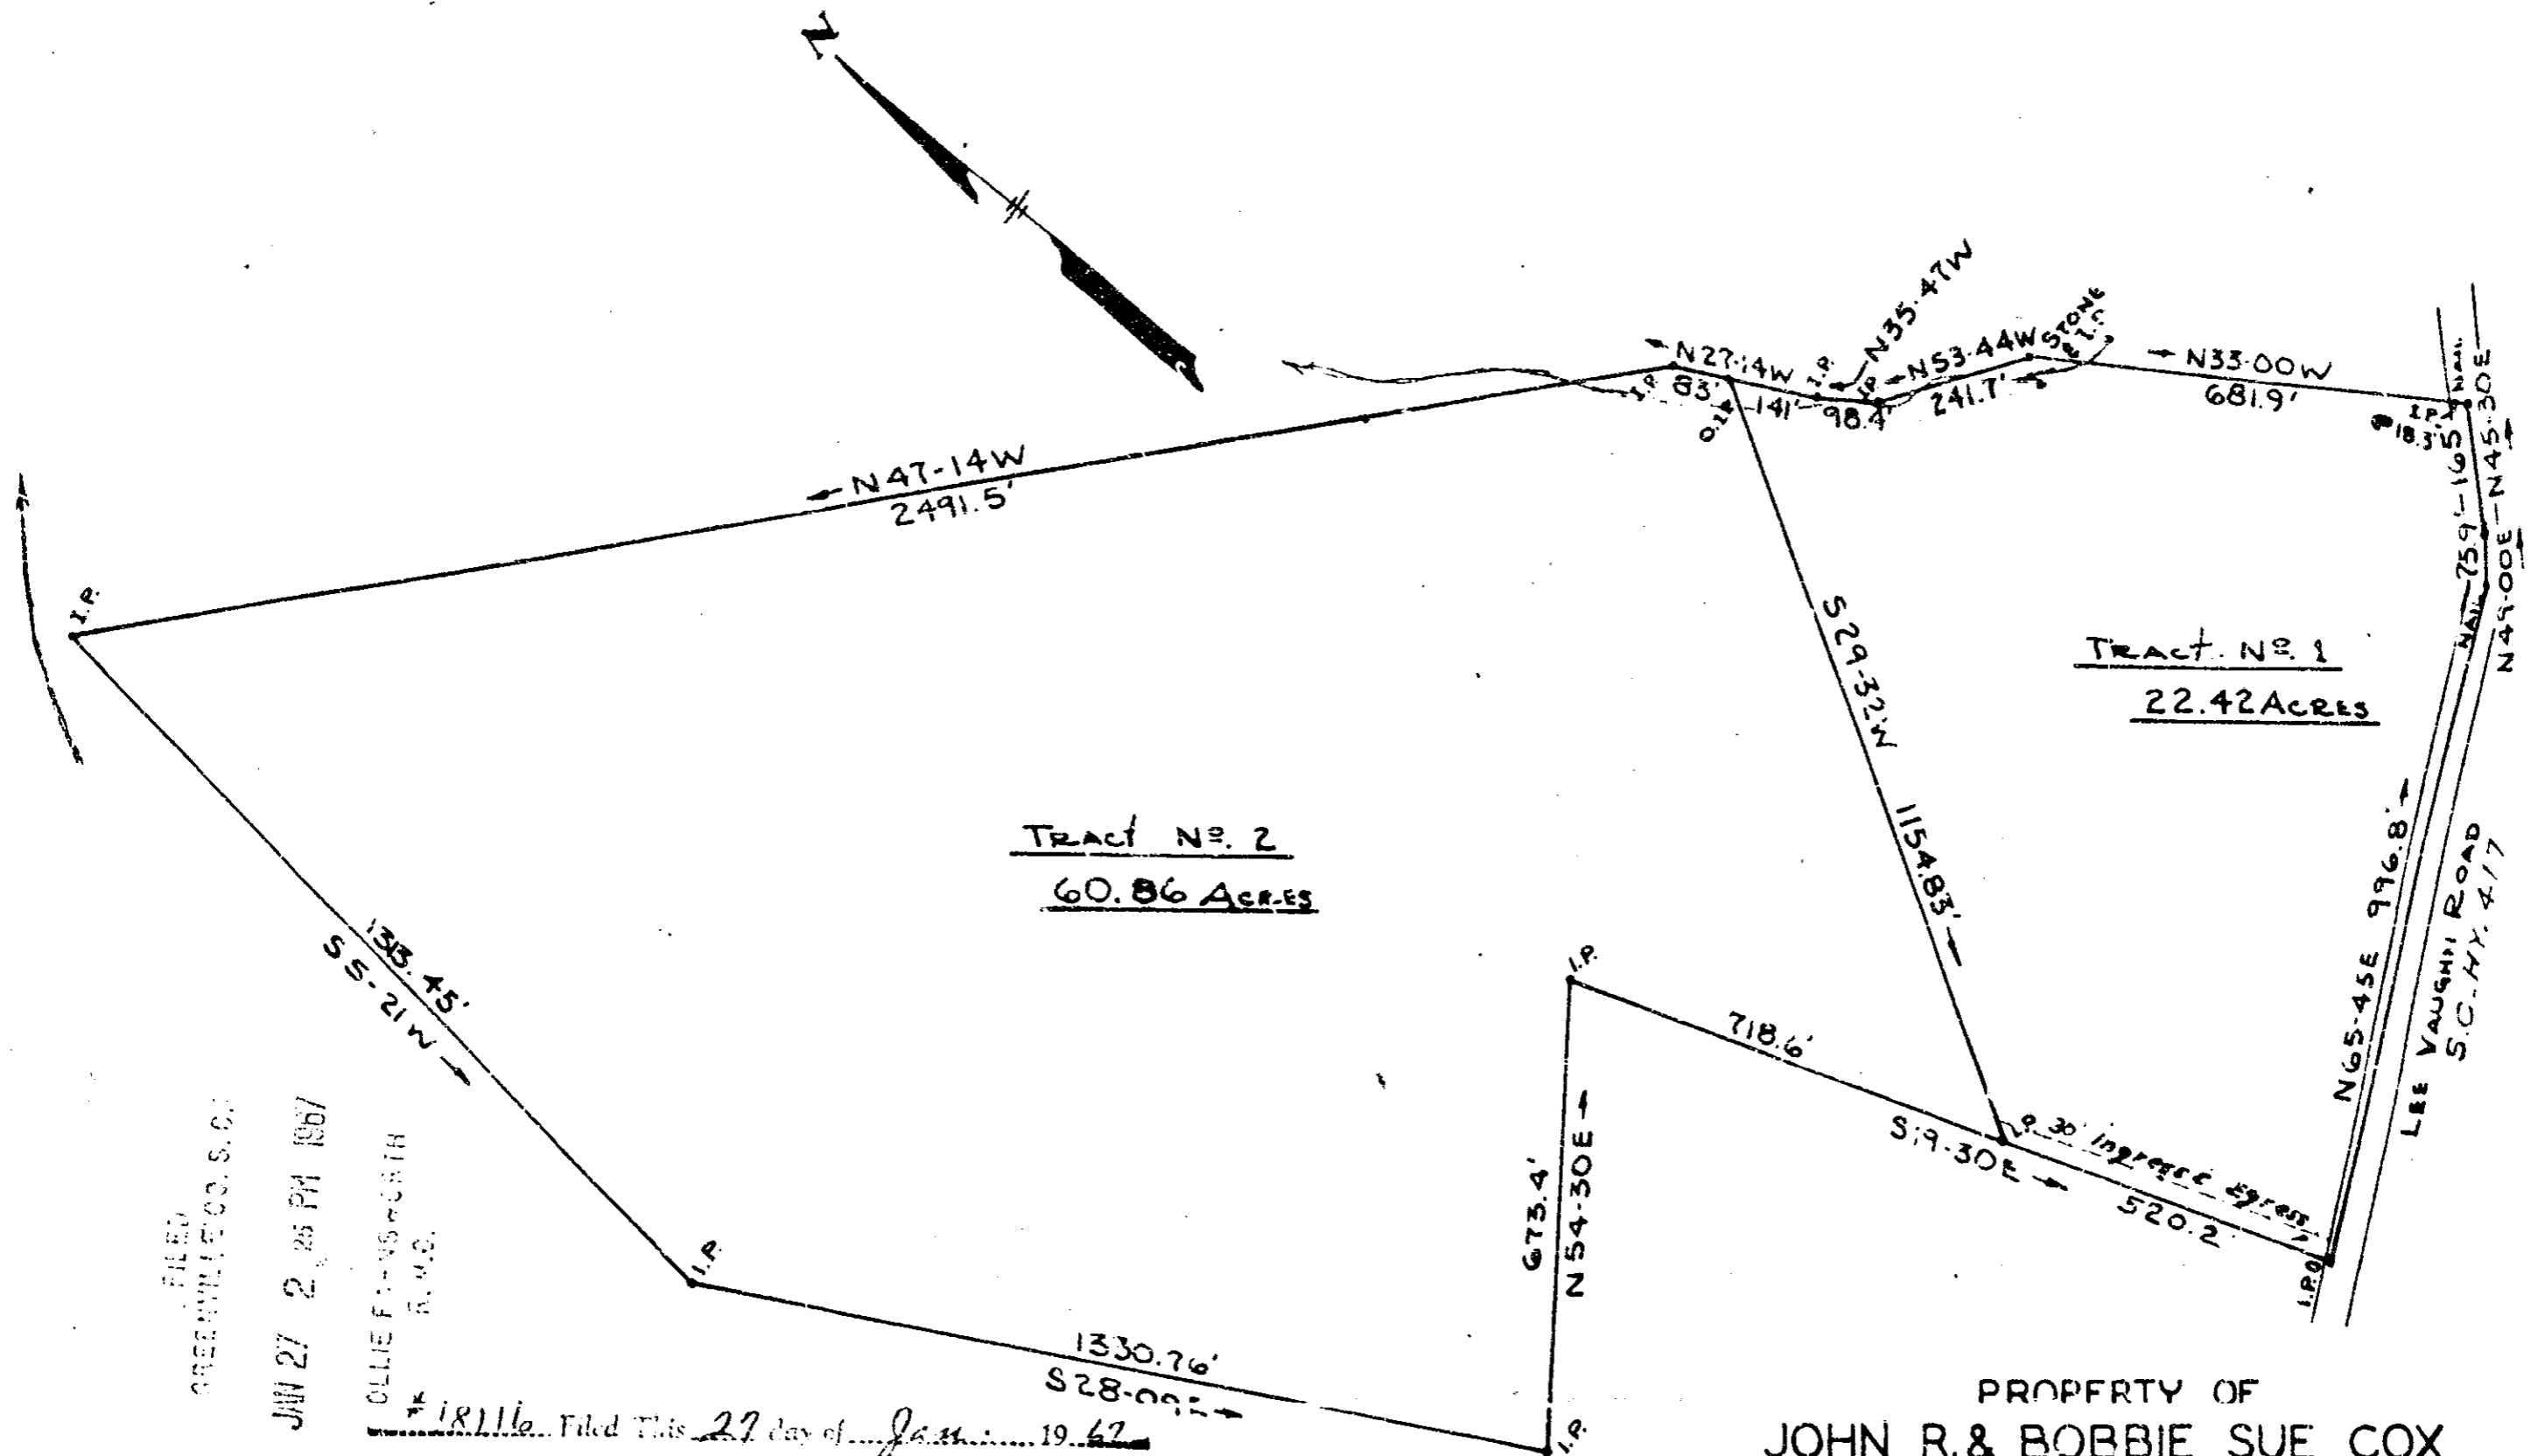


# Plat Book QQQ, Page 1 | A

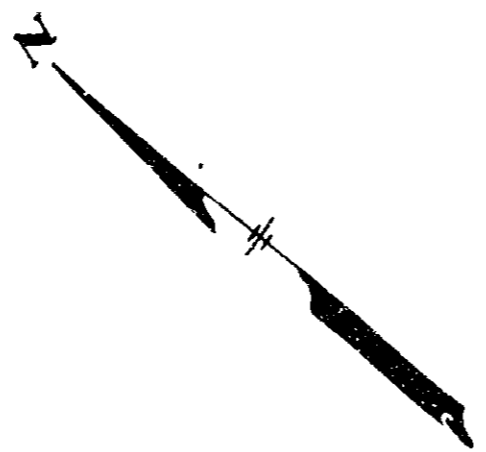

FILED  
GREENVILLE CO., S.C.

JUN 27 2 25 PM 1967

OLLIE F. VAUGHN  
R.M.S.

18116 Filed This 27 day of Jan. 19 67

And Recorded in Vol. QQQ Page 1 at 2:25 AM

*Oliver J. [Signature]*  
Register Meane Conveyance Greenville County, S. C.

PROPERTY OF  
**JOHN R. & BOBBIE SUE COX**  
GREENVILLE COUNTY, S.C.

SCALE: 1" = 300'

SEPT. 1966

Surveyed by R.E. Jordan QQQ-1 = 50 1/2

18116<sup>v</sup>

C.O. Riddle

Plot #18116, Filed Jan. 27, 1967 at 2:25 P.M.