


MILLER RD.

A. C. L. RAILROAD MAIN LINE

SIDE TRACK

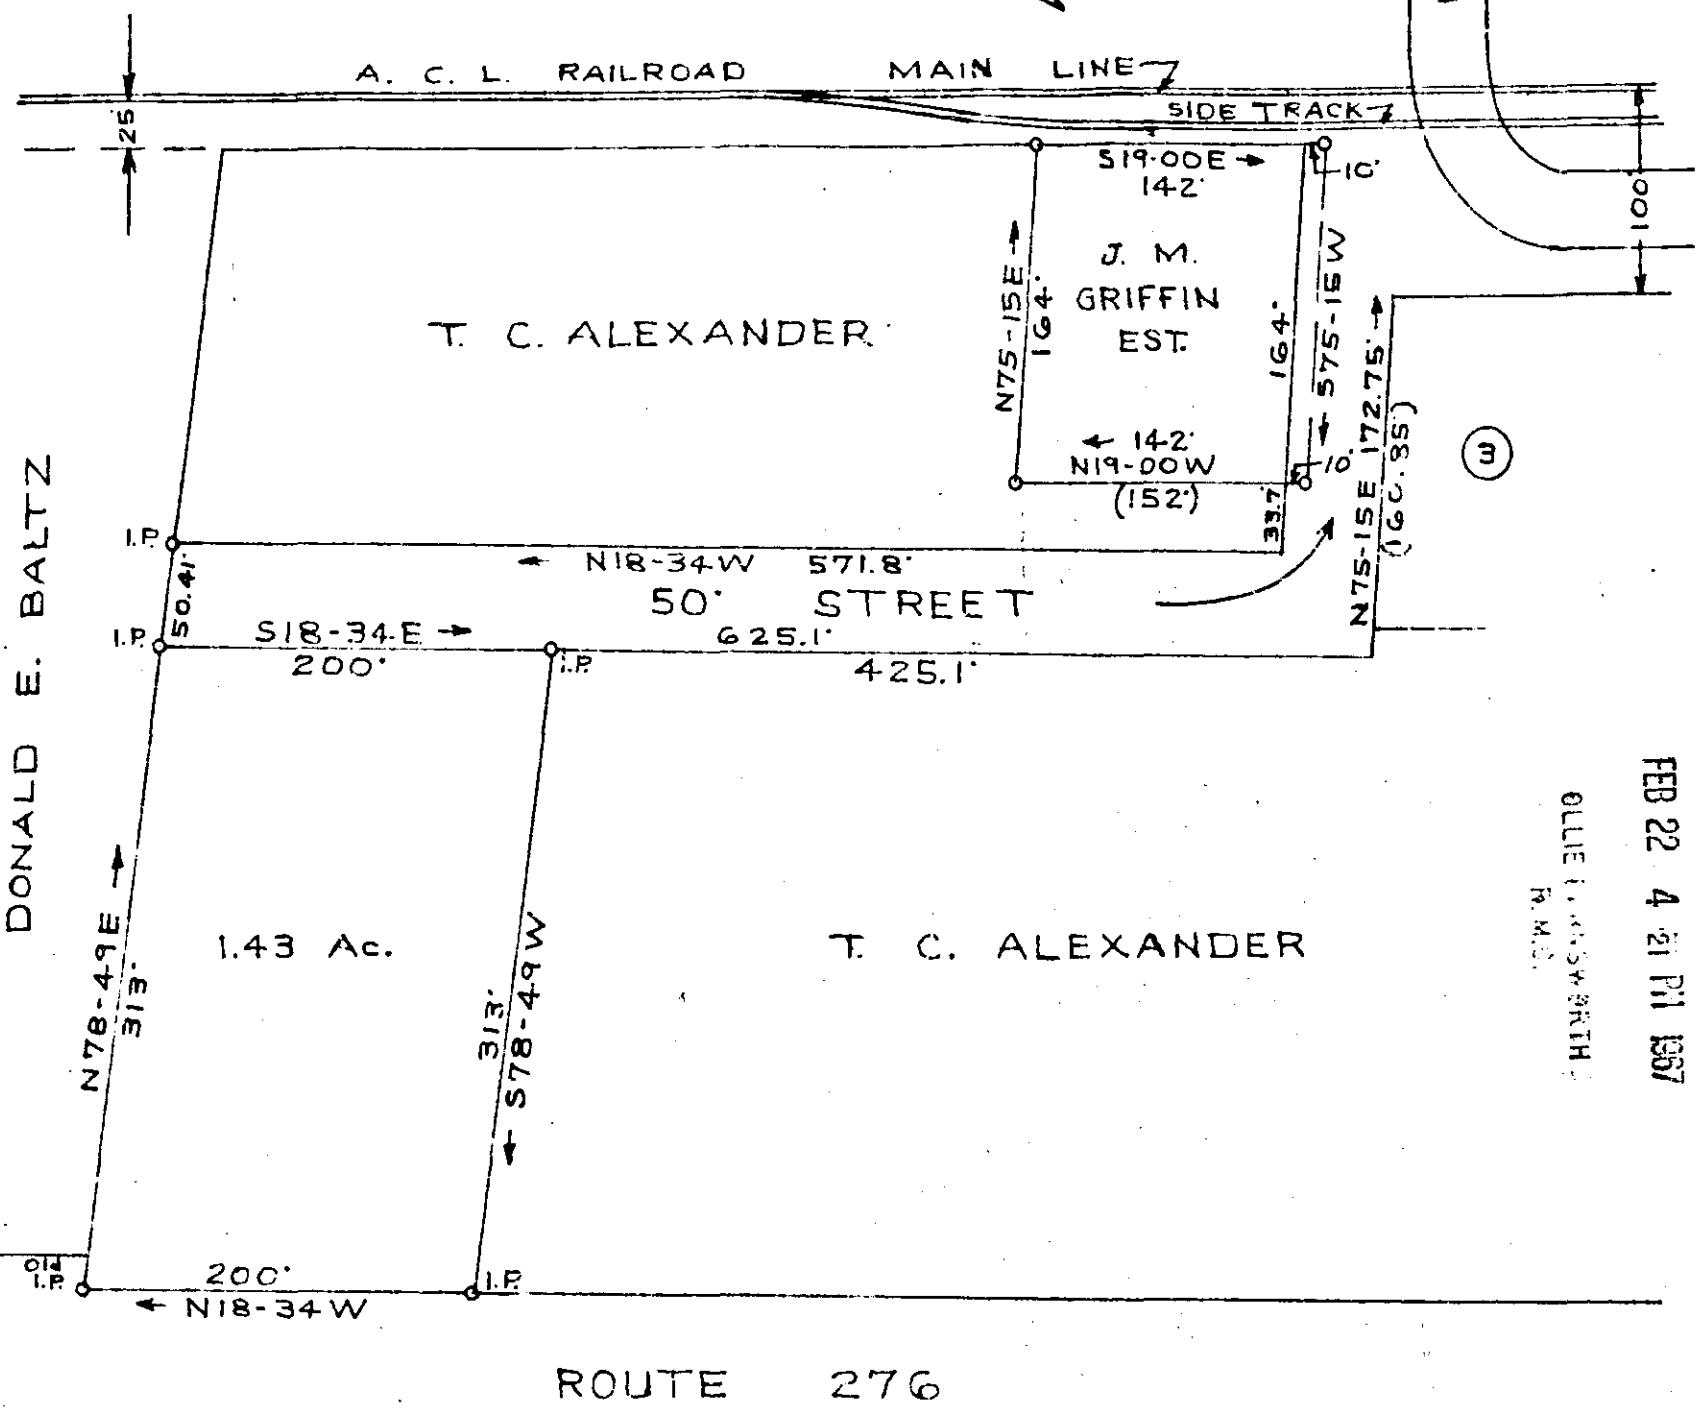

FEB 22 4 21 PM 1967

OLLIE T. JARVIS  
R.M.S.

PROPERTY OF  
 SOUTH CAROLINA NATIONAL BANK  
 OF CHARLESTON - GREENVILLE, S.C.  
 GREENVILLE CO. MAULDIN, S. C.

Scale 1" = 100' Jan. 21, 1967  
 T. H. Walker Jr. Reg. L. S. 3182  
 300 Maple Dr. Mauldin, S. C.

20291✓

Ref. Plat for Mrs. M. Z. J. Forrester recorded in Plat Book "A" Page 447  
 Also Plat for T. C. Alexander by C. O. Riddle Dated April 1966.

Paste in 1.00 QQQ-2

#20291 Filed This 22 day of Feb. 1967  
 And Recorded in Vol. 699 Page 2 at 4:21 P.M.  
 Ollie Jarvis  
 Register Meigs County, S. C.