


Final Down Survey, Ridge

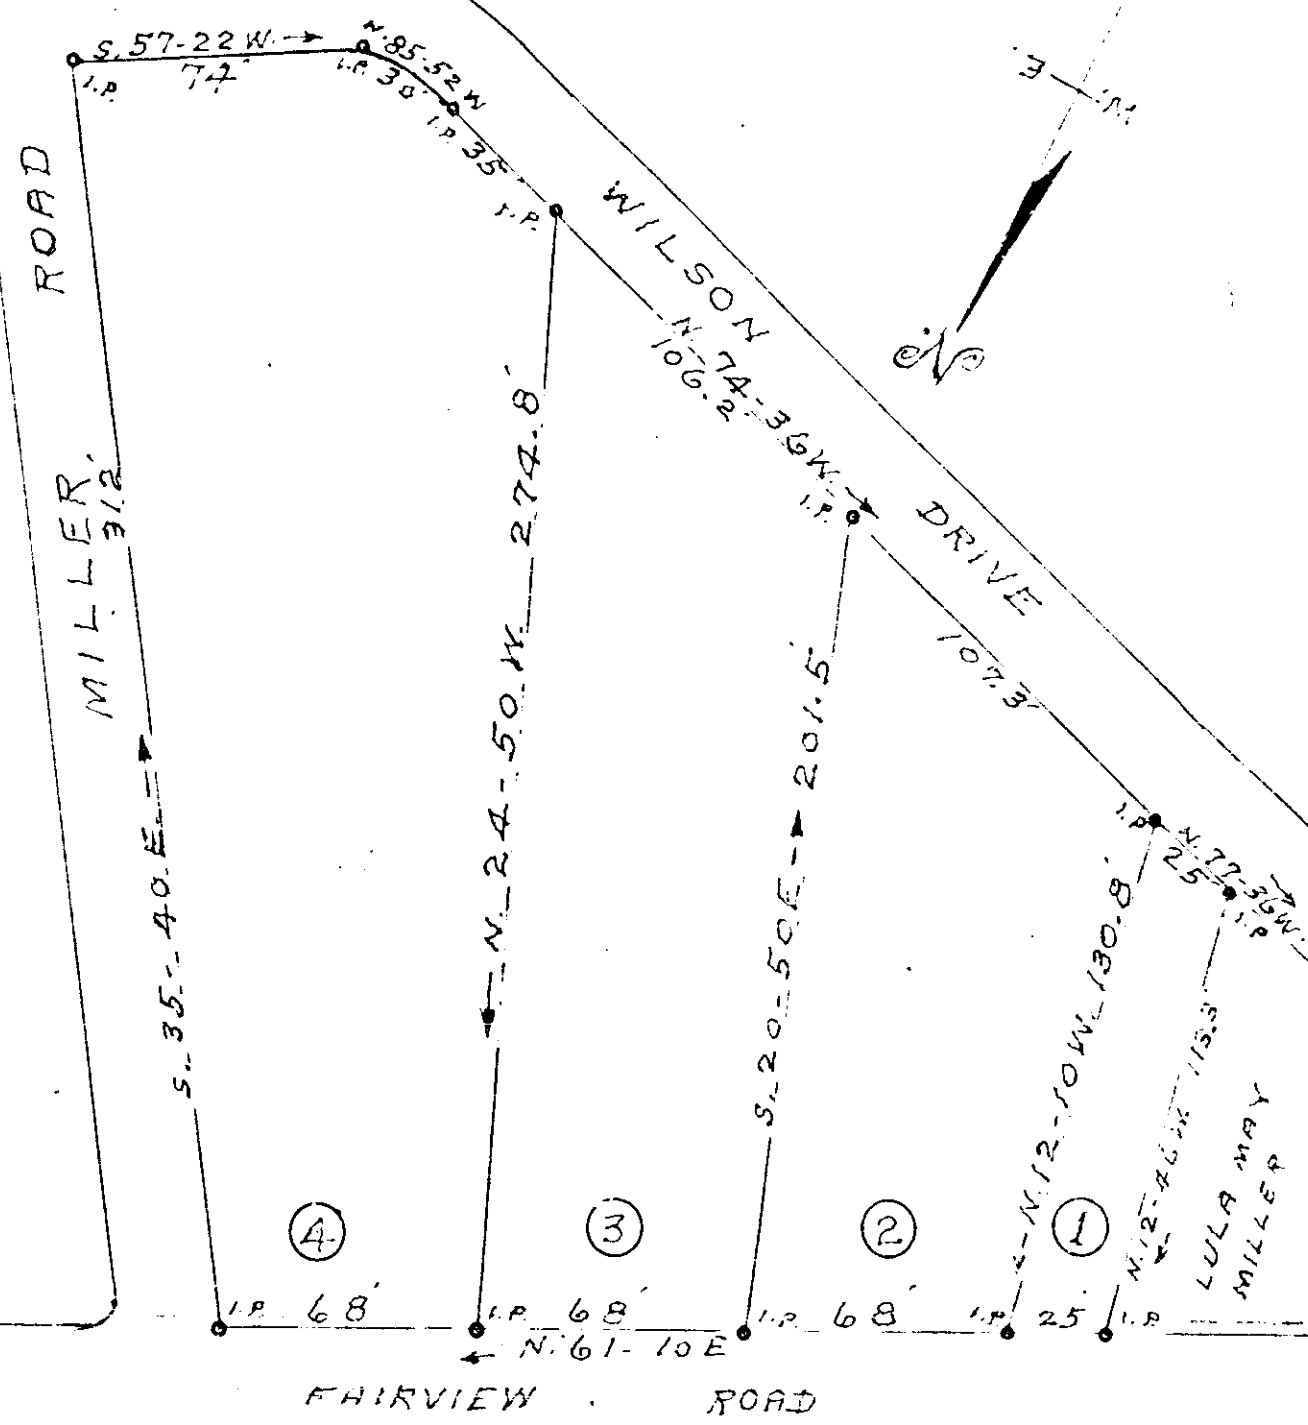

PROPERTY OF

J. MIKE MILLER

LOCATED ONE MILE WEST OF FAIRVIEW CHURCH
CHICK SPRINGS TOWNSHIP GREENVILLE COUNTY

SOUTH CAROLINA

SCALE: 1" = 50 FEET JAN 25 1967

SURVEYED JAN. 12. 1967

H. S. BROCKMAN, REG. SURVEYOR
GREER, S. C. NO. 959

222-9
1500

19366

FILED
FEB 10 4 48 PM 1967
CLIC PARSONS
R. M. S.

#19366 Filed This 10th day of Feb. 1967

And Recorded in Vol. 699 Page 9 at 4:48 P.M.

Clic Parson

Register Mesne Conveyance Greenville County, S. C.