


Plat Book QQQ, Page 19 B

FILED
GREENVILLE CO. S.C.

FEB 28 4 02 PM 1967

OLLIE FARNSWORTH
R.M.C.

MATHIS

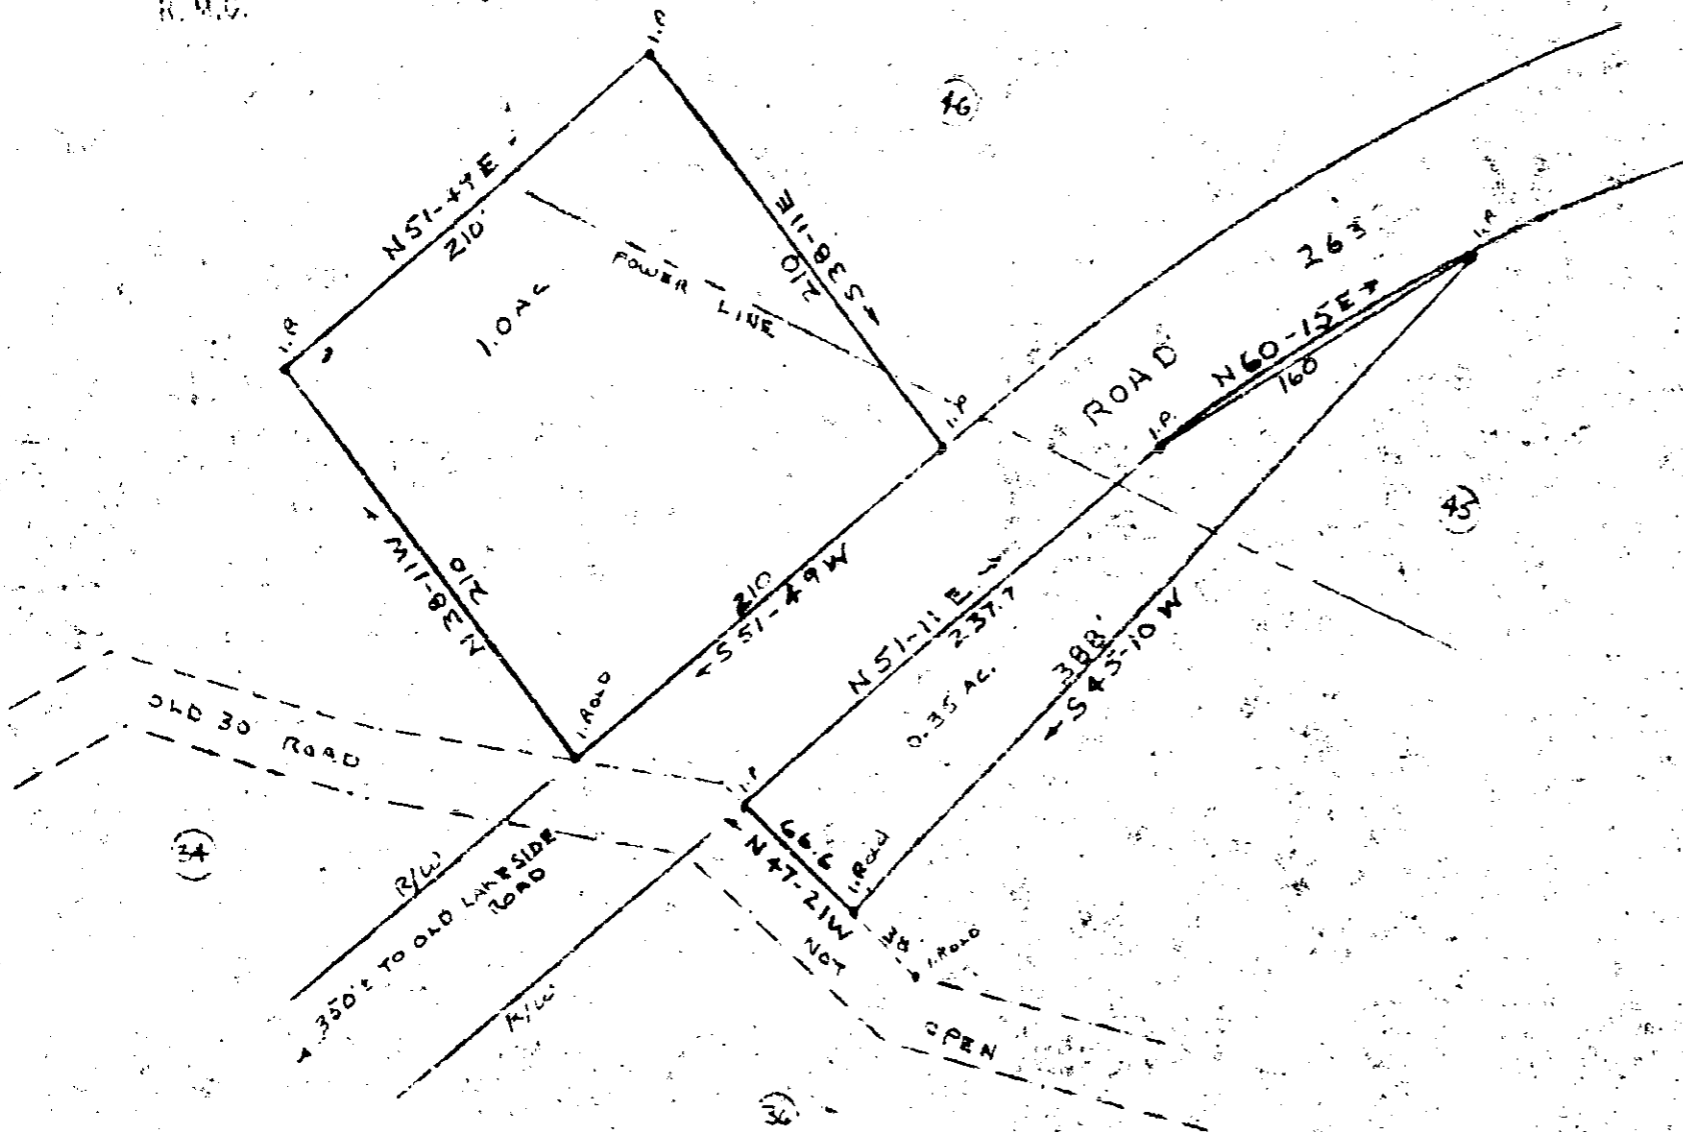

PROPERTY OF
CORA MAE MORGAN

PORTION OF LOT 46 OAKVALE LANES
NEAR THE CITY OF GREENVILLE

GREENVILLE COUNTY S.C.

WEBB SURVEYING & MAPPING CO

20794 ✓

SCALE 1"=100'

APRIL 27, 1965

#20794 Filed This 28 day of Feb. 1967
And Recorded in Vol. QQQ Page 19 at 4:02 P.M.

Ollie Farnsworth
Register Mobile Commissioner Greenville County, S.C.

QQQ-19
of 2 parts