


# 21873 Filed Mar. 13 day of March 19 67  
 And Recorded in Vol. 399 Page 39 at 3:15 P.M.

*Official Surveyor*  
 GREENVILLE COUNTY, S. C.

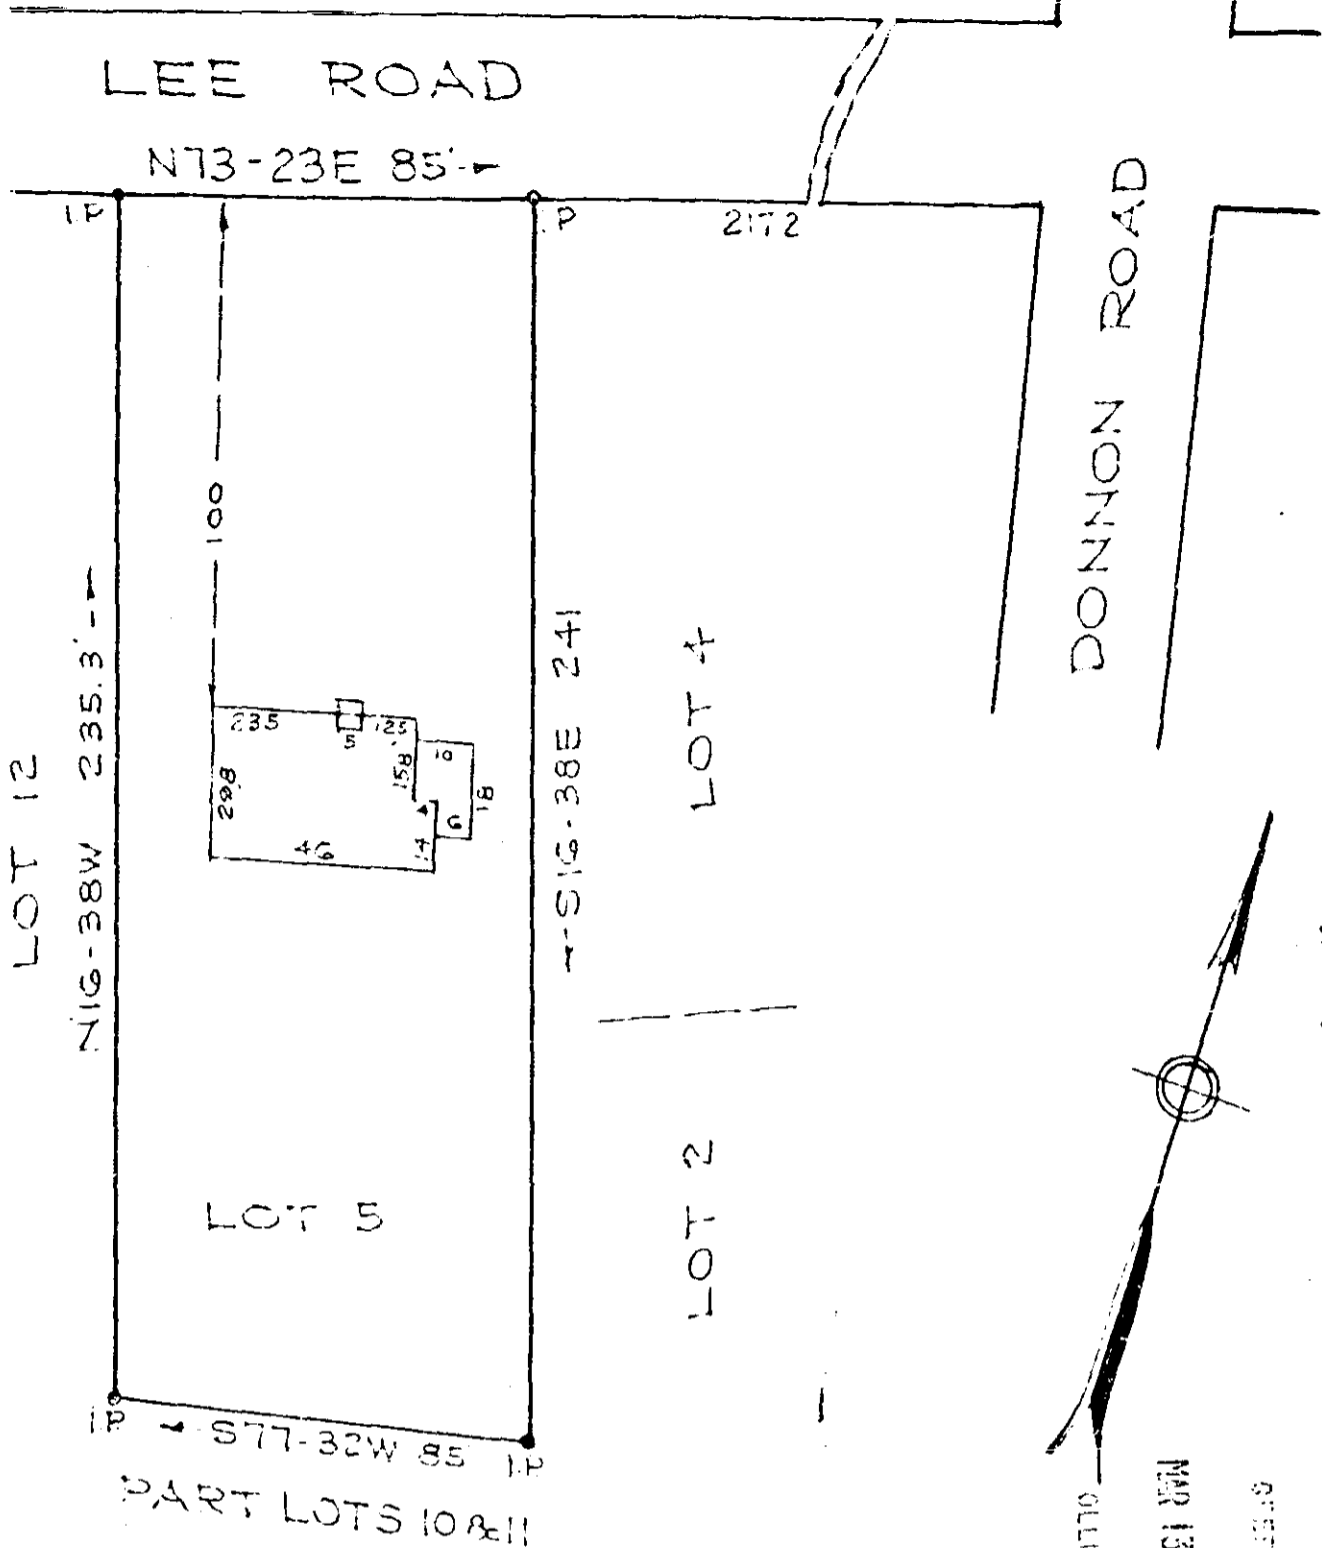

PROPERTY OF  
 JIMMY N. COMO  
 GREENVILLE CO. S. C.

Scale 1"=40' March 1967

This is to certify that on the 13th day of March, 1967, I surveyed the property shown on this plat; being known as Lot 5 as shown on plat of Jimmy N. Como. Recorded in Plat Book 399 page 39, Office of R. M. C. Greenville Co., S. C. and that the property lines, walls and buildings are as shown hereon; that the buildings located on said lot do not encroach or project on adjacent streets or property; and that no adjacent buildings or walls encroach or project on said premises.

*R. W. Dalton*  
 DALTON & NEVES, ENGINEERS.

21873

315 000 39 Page in 5 of