


MAR 16 2 43 PM 1967

OLLIE FARNWORTH
R.M.C.

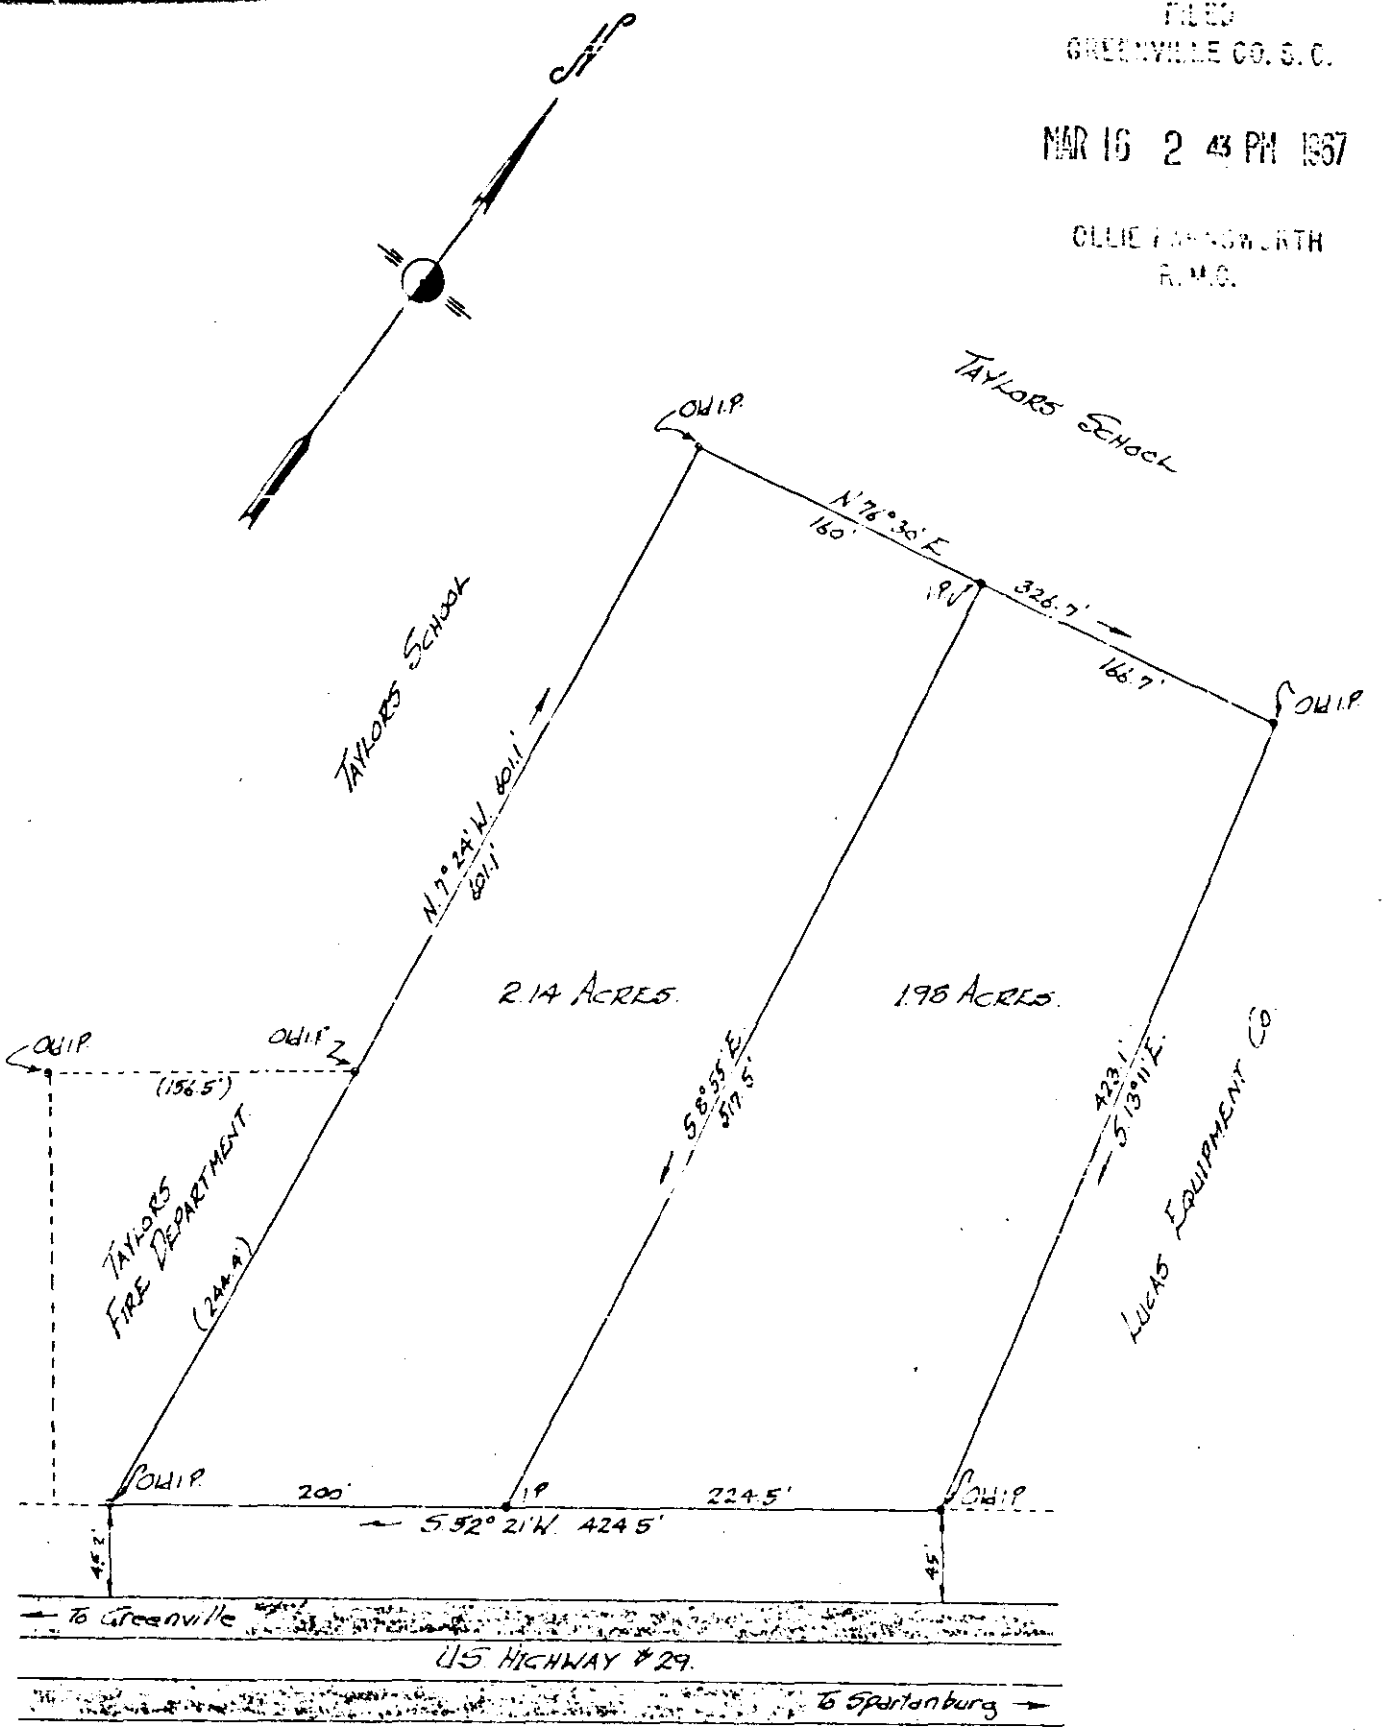

PROPERTY OF Mrs. M. E. Howell
MRS. MAMIE H. KAY.

Located near Taylors.
CHICK SPRING'S TOWNSHIP GREENVILLE COUNTY
SOUTH CAROLINA.



SCALE: 1" = 100 FEET. FEB 15 1964
Survey made Feb. 14, 1964

John A. Simmons, Reg. Surveyor # 2212.
GREEN, S.C.

NOTE: Information taken from plats recorded in
Volume FF Page 424
40 146
and Book recorded in
Book 662 Page 47.
22216'
Fee 50¢

Q Q Q - 47

* 22246 Filed This 16th day of March 19 67
And Recorded in Vol Q Q Q Page 47 at 2:43 P. M.
Ollie Farnworth
Register Misme Conveyance Greenville County, S. C.