


Plat Book QQQ, Page 97 | A

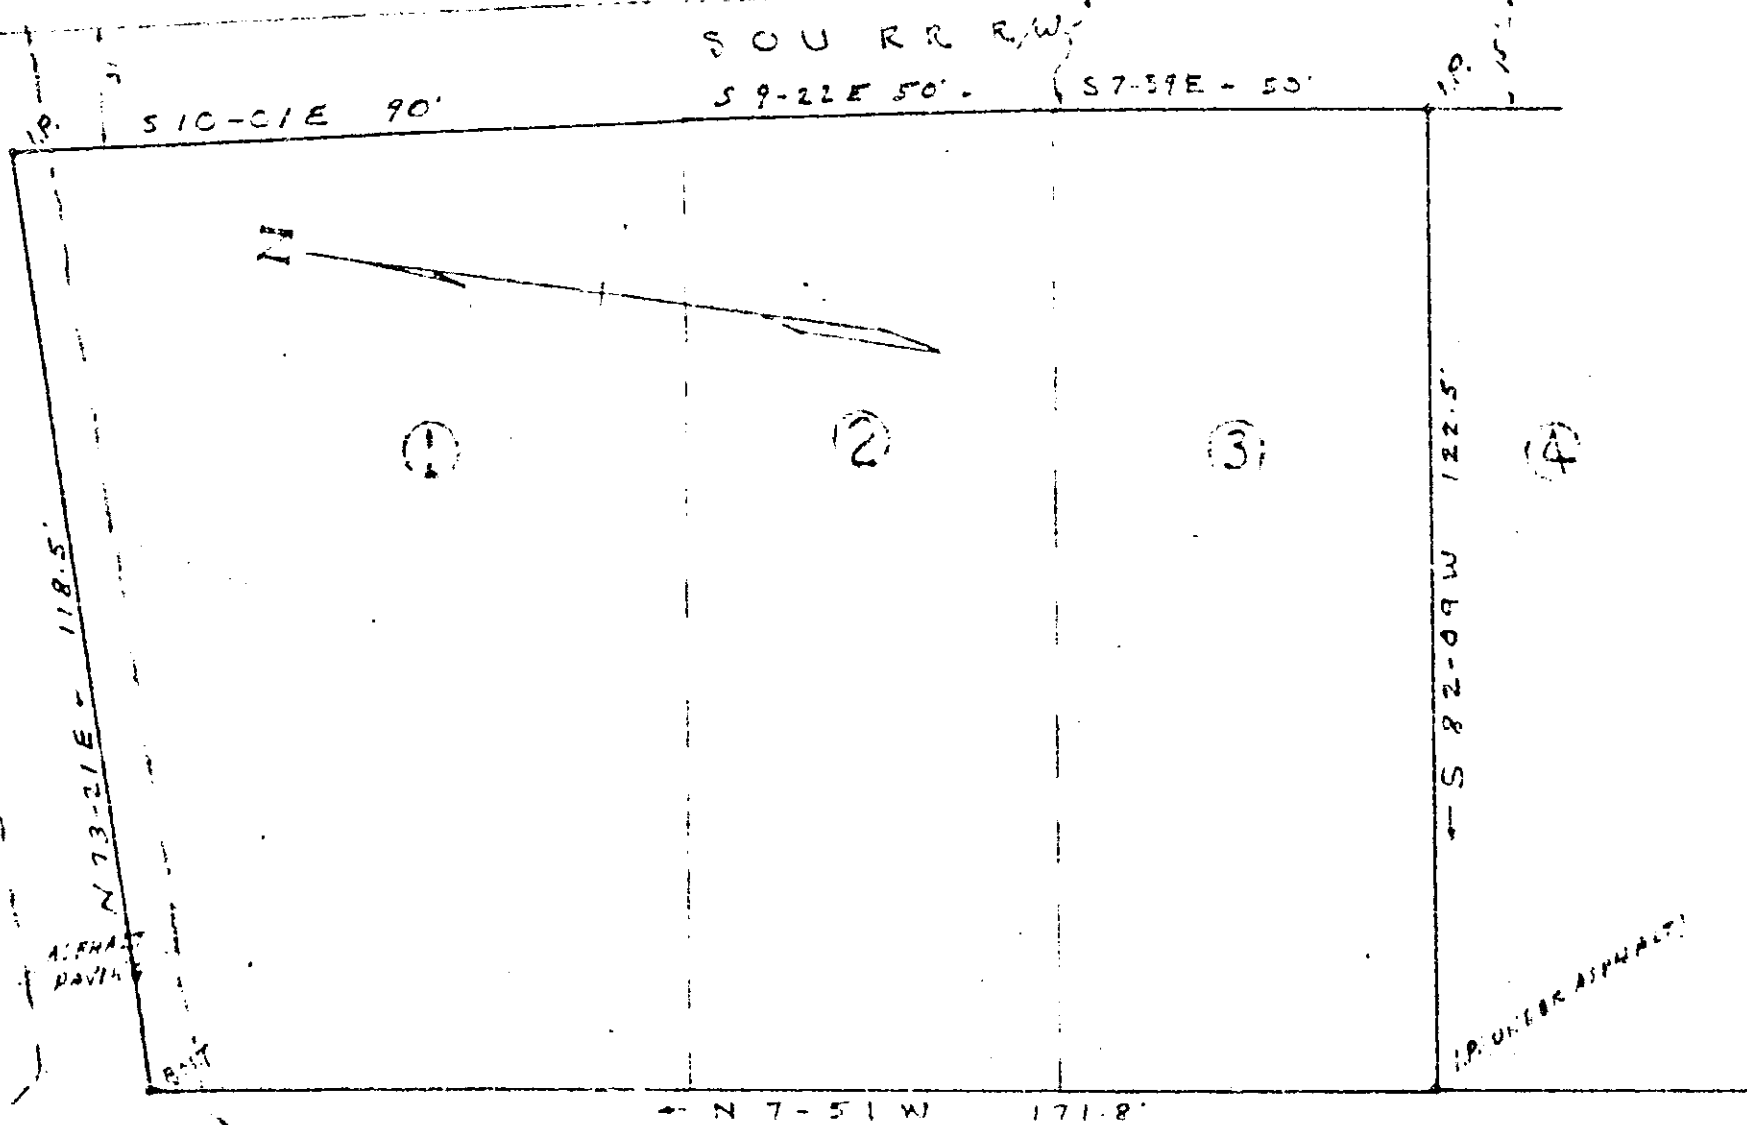

FILED
GREENVILLE CO. S.C.
APR 19 12 03 PM 1967
CLARKSON & BATH

MARTIN STREET
(FORMERLY CHICOXA AVE.)

PROPERTY OF
BROOKLINE FABRICS INC.
LOT NOS. 1, 2 & 3 OF JE HALL EST.
NEAR GREENVILLE S.C.
SCALE 1" = 30' MAR 23, 1967

25256

REF. FLAT OF RIVERSIDE
SUBDIVISION, IN R.M.C. OFFICE
FOR GREENVILLE CO IN
PLAT BOOK A AT PAGE 323
ALSO IN PLAT BOOK K PAGES 281-284

SURVEYED BY *K. Campbell*
CAMPBELL CLARKSON & BATH

Plat in top of QQQ-97

7425256 Filed This 19 day of April 19 67
And Recorded in Vol. QQQ Page 97 at 12:03 PM
Clara Thompson
Register of Deeds Greenville County, S. C.