


FILED  
GREENVILLE CO. S. C.

MAY 8 3 35 PM 1967

OLLIE J. NEWORTH  
R.M.D.

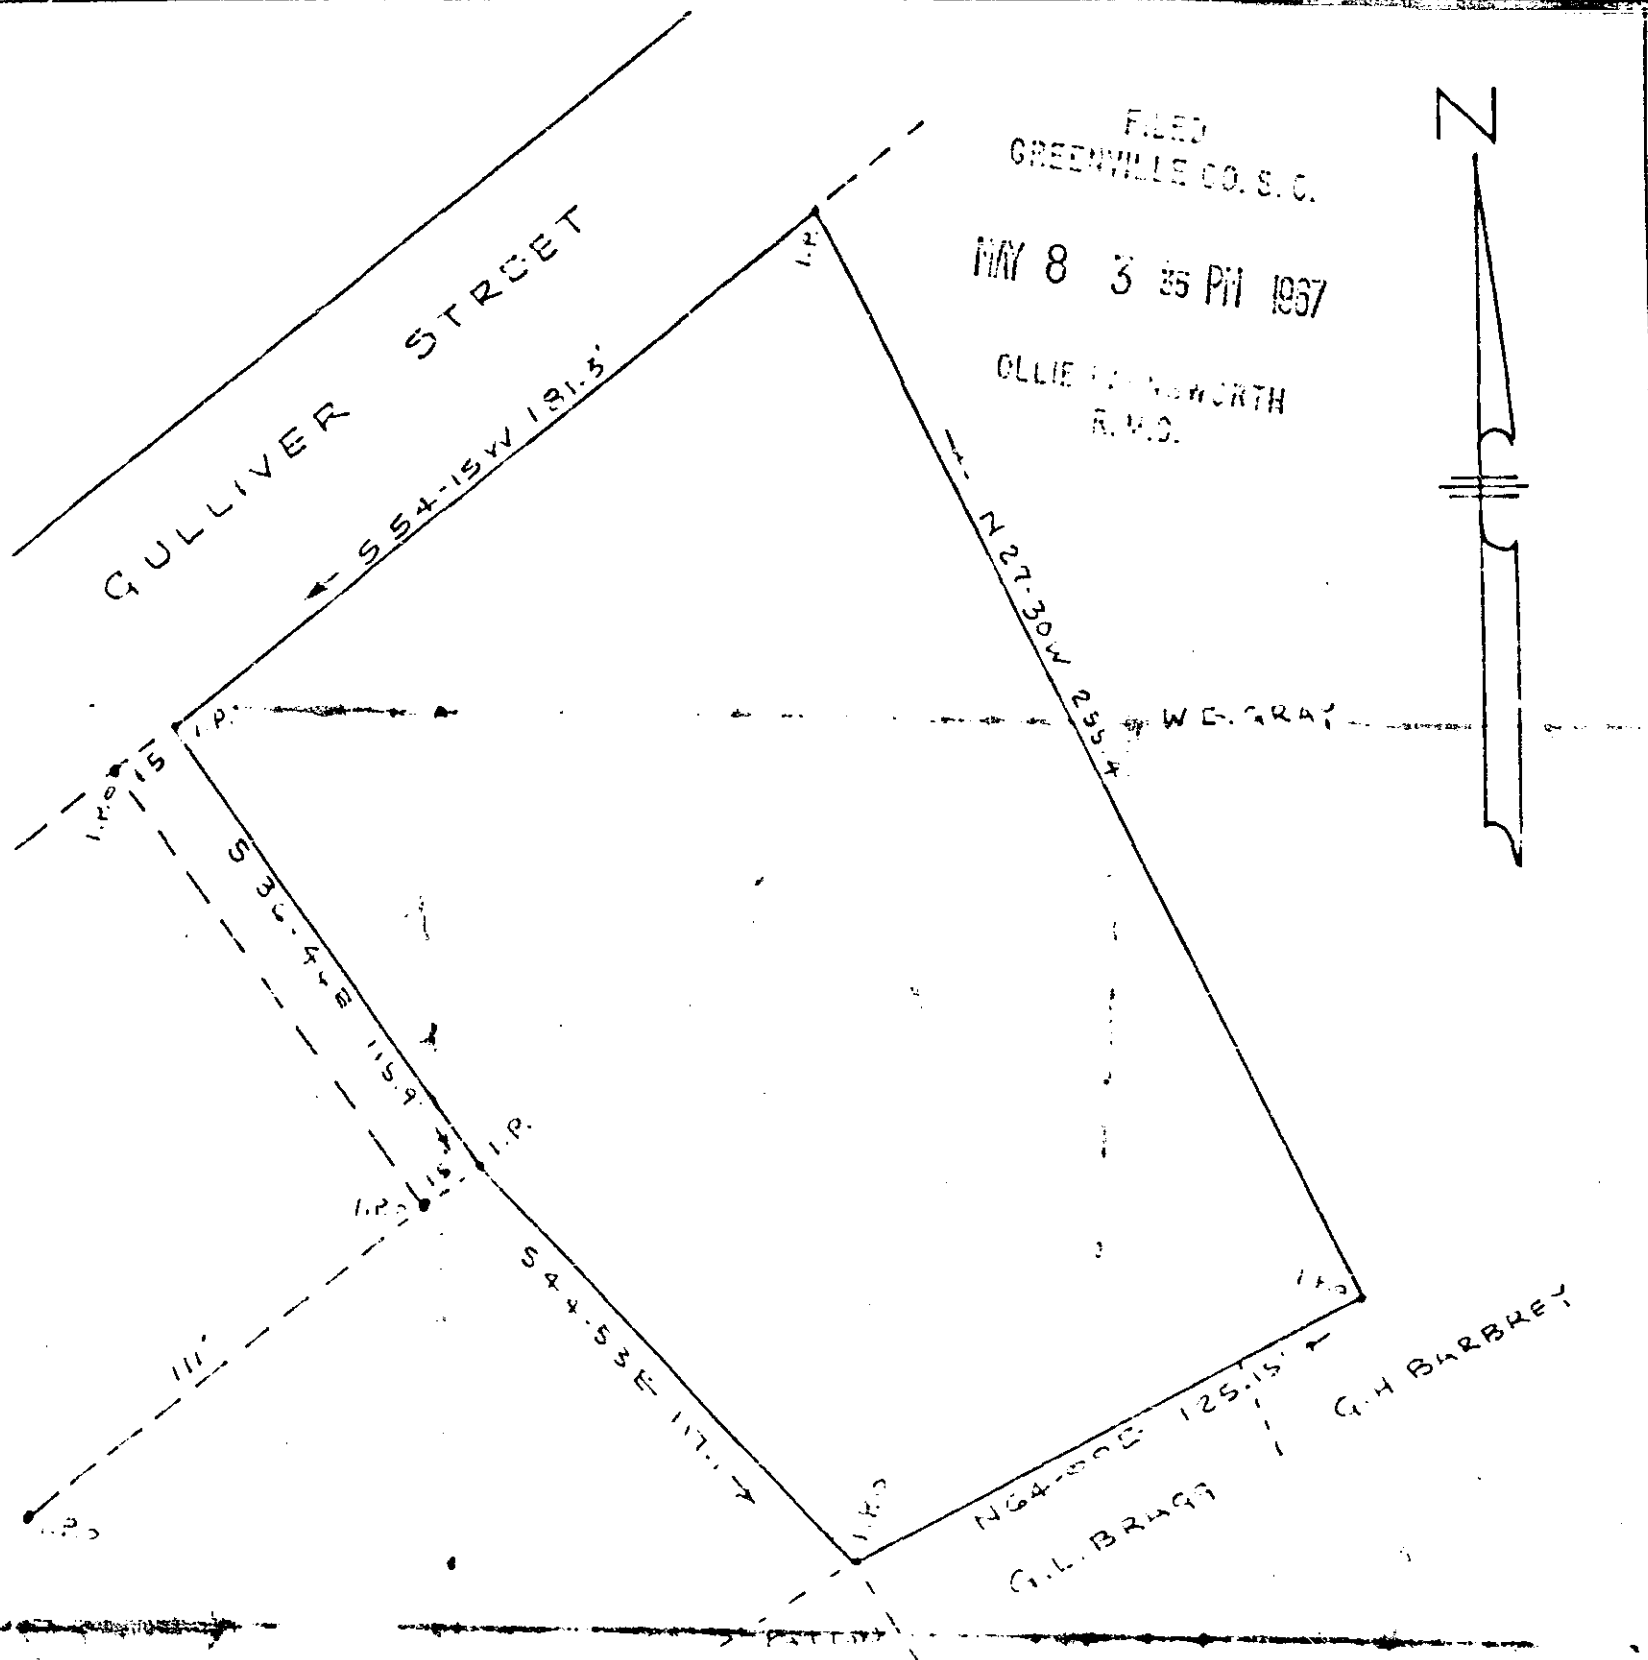

PROPERTY OF  
BOROFF BOROFF  
JAMES WILLIAM BOROFF & FREDDA WOOD BOROFF

FOUNTAIN INN, GREENVILLE COUNTY

SCALE 1"=50'

APRIL 11, 1967

MAY 8 1967

MAY 8 1967

999-119-50  
26993

*C. O. Riddle* Reg. U.S. Surveyed by

ROBERT JORDAN RLS #1208

#26993 Filed This 8 day of May 19 67

And Recorded in Vol. 202 Page 119 at 3:35 P.M.

*Ollie J. Neworth*  
Register Mesne Conveyance Greenville County, S. C.