


# Plat Book QQQ, Page 121 B

1.4 ACRES

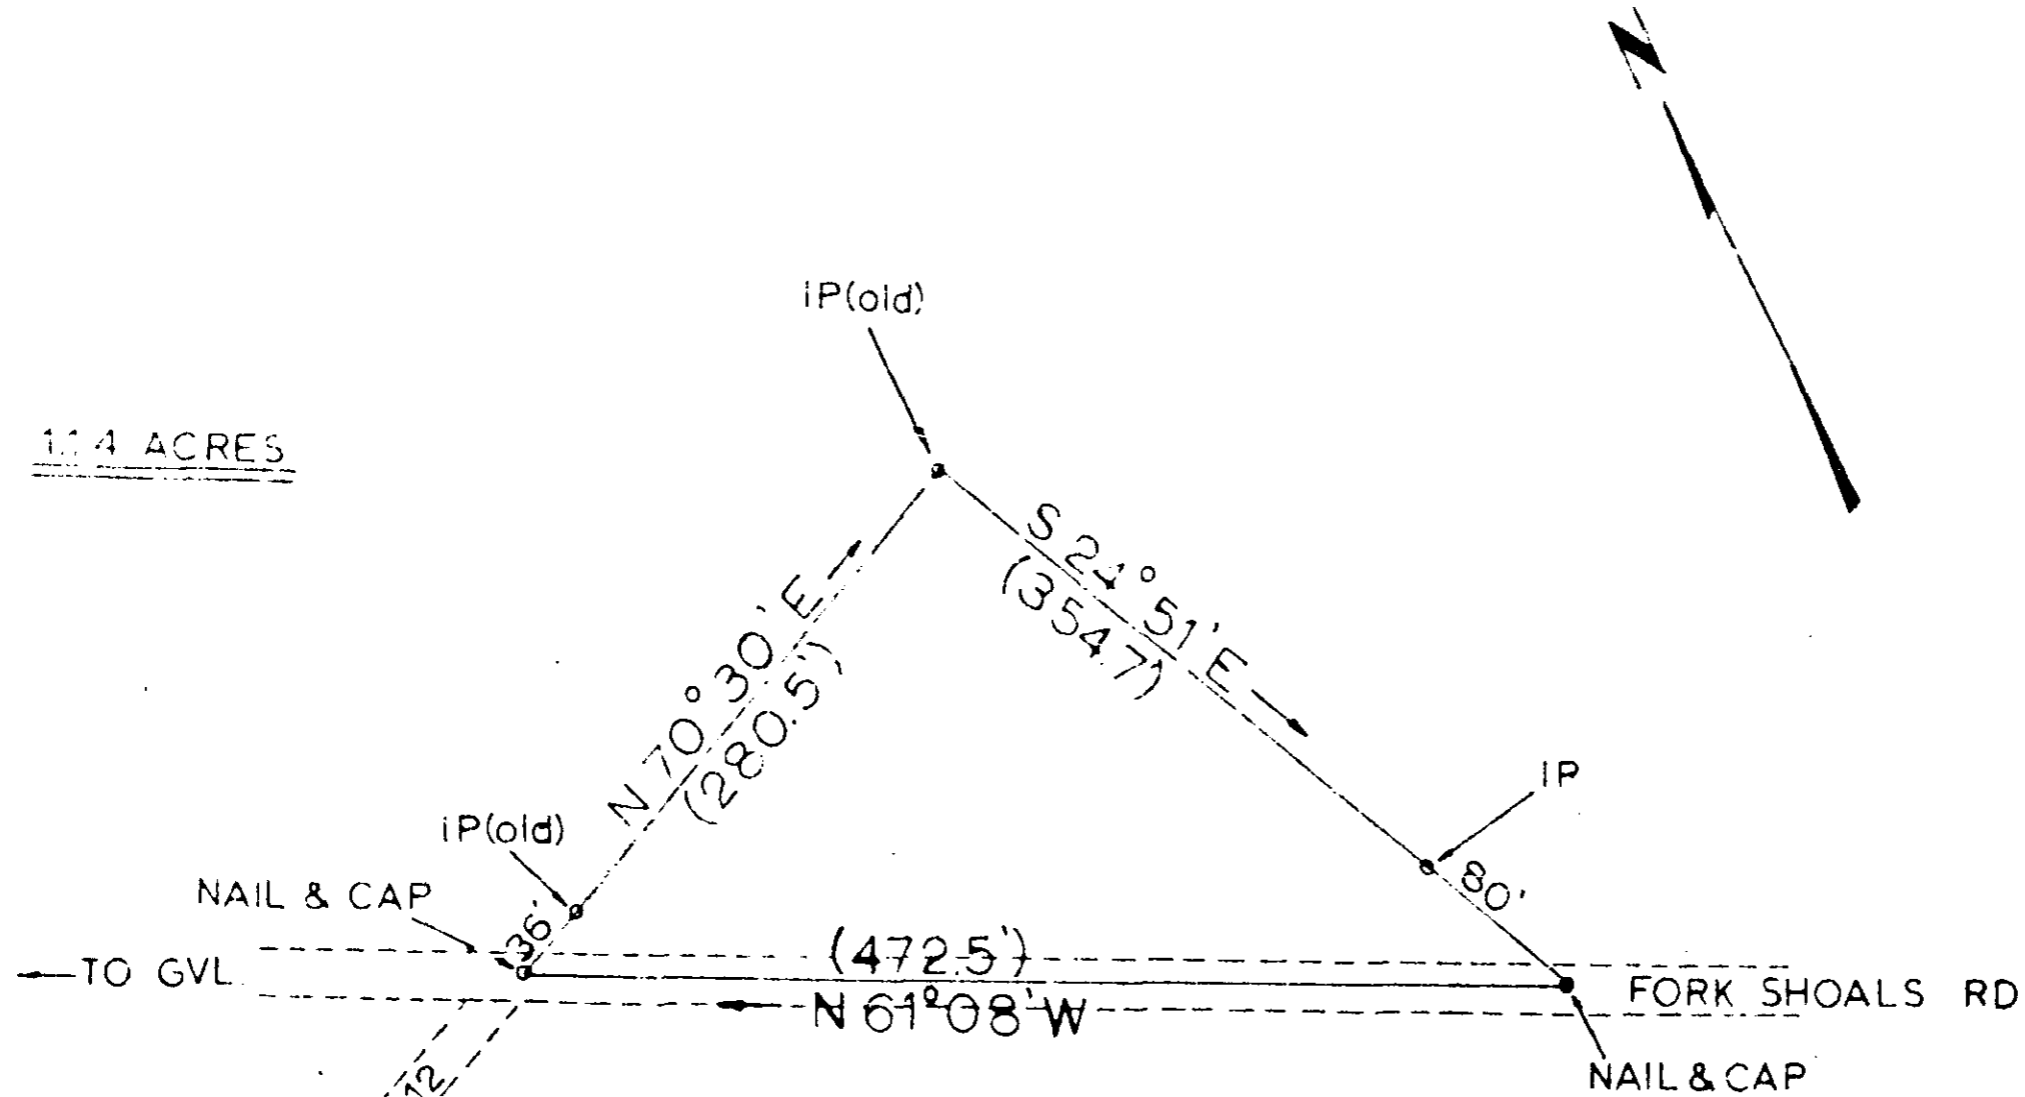

PROPERTY OF  
**WILLIAM L. & ETHEL M. BROWN**

NEAR CITY OF GREENVILLE, S. C.

GREENVILLE CO., SOU. CAR.

500

RECORDED  
 SEP 10 12 14 PM 1959  
 CLERK OF COURTS  
 GREENVILLE, S. C.

#27213 Filed This 10<sup>th</sup> day of May 19 67  
 And Recorded in Vol. QQQ, Page 121 at 12:18 PM  
*Cecil L. Moore*  
 Register Meuse Conveyance Greenville County, S. C.

QQQ-121

SEPT. 30, 1959

SCALE: 1"=100'

27213

CF WEBB R.L.S. NO 1577

DWN, BY G D MOORE