


Plat Book QQQ, Page 127 B

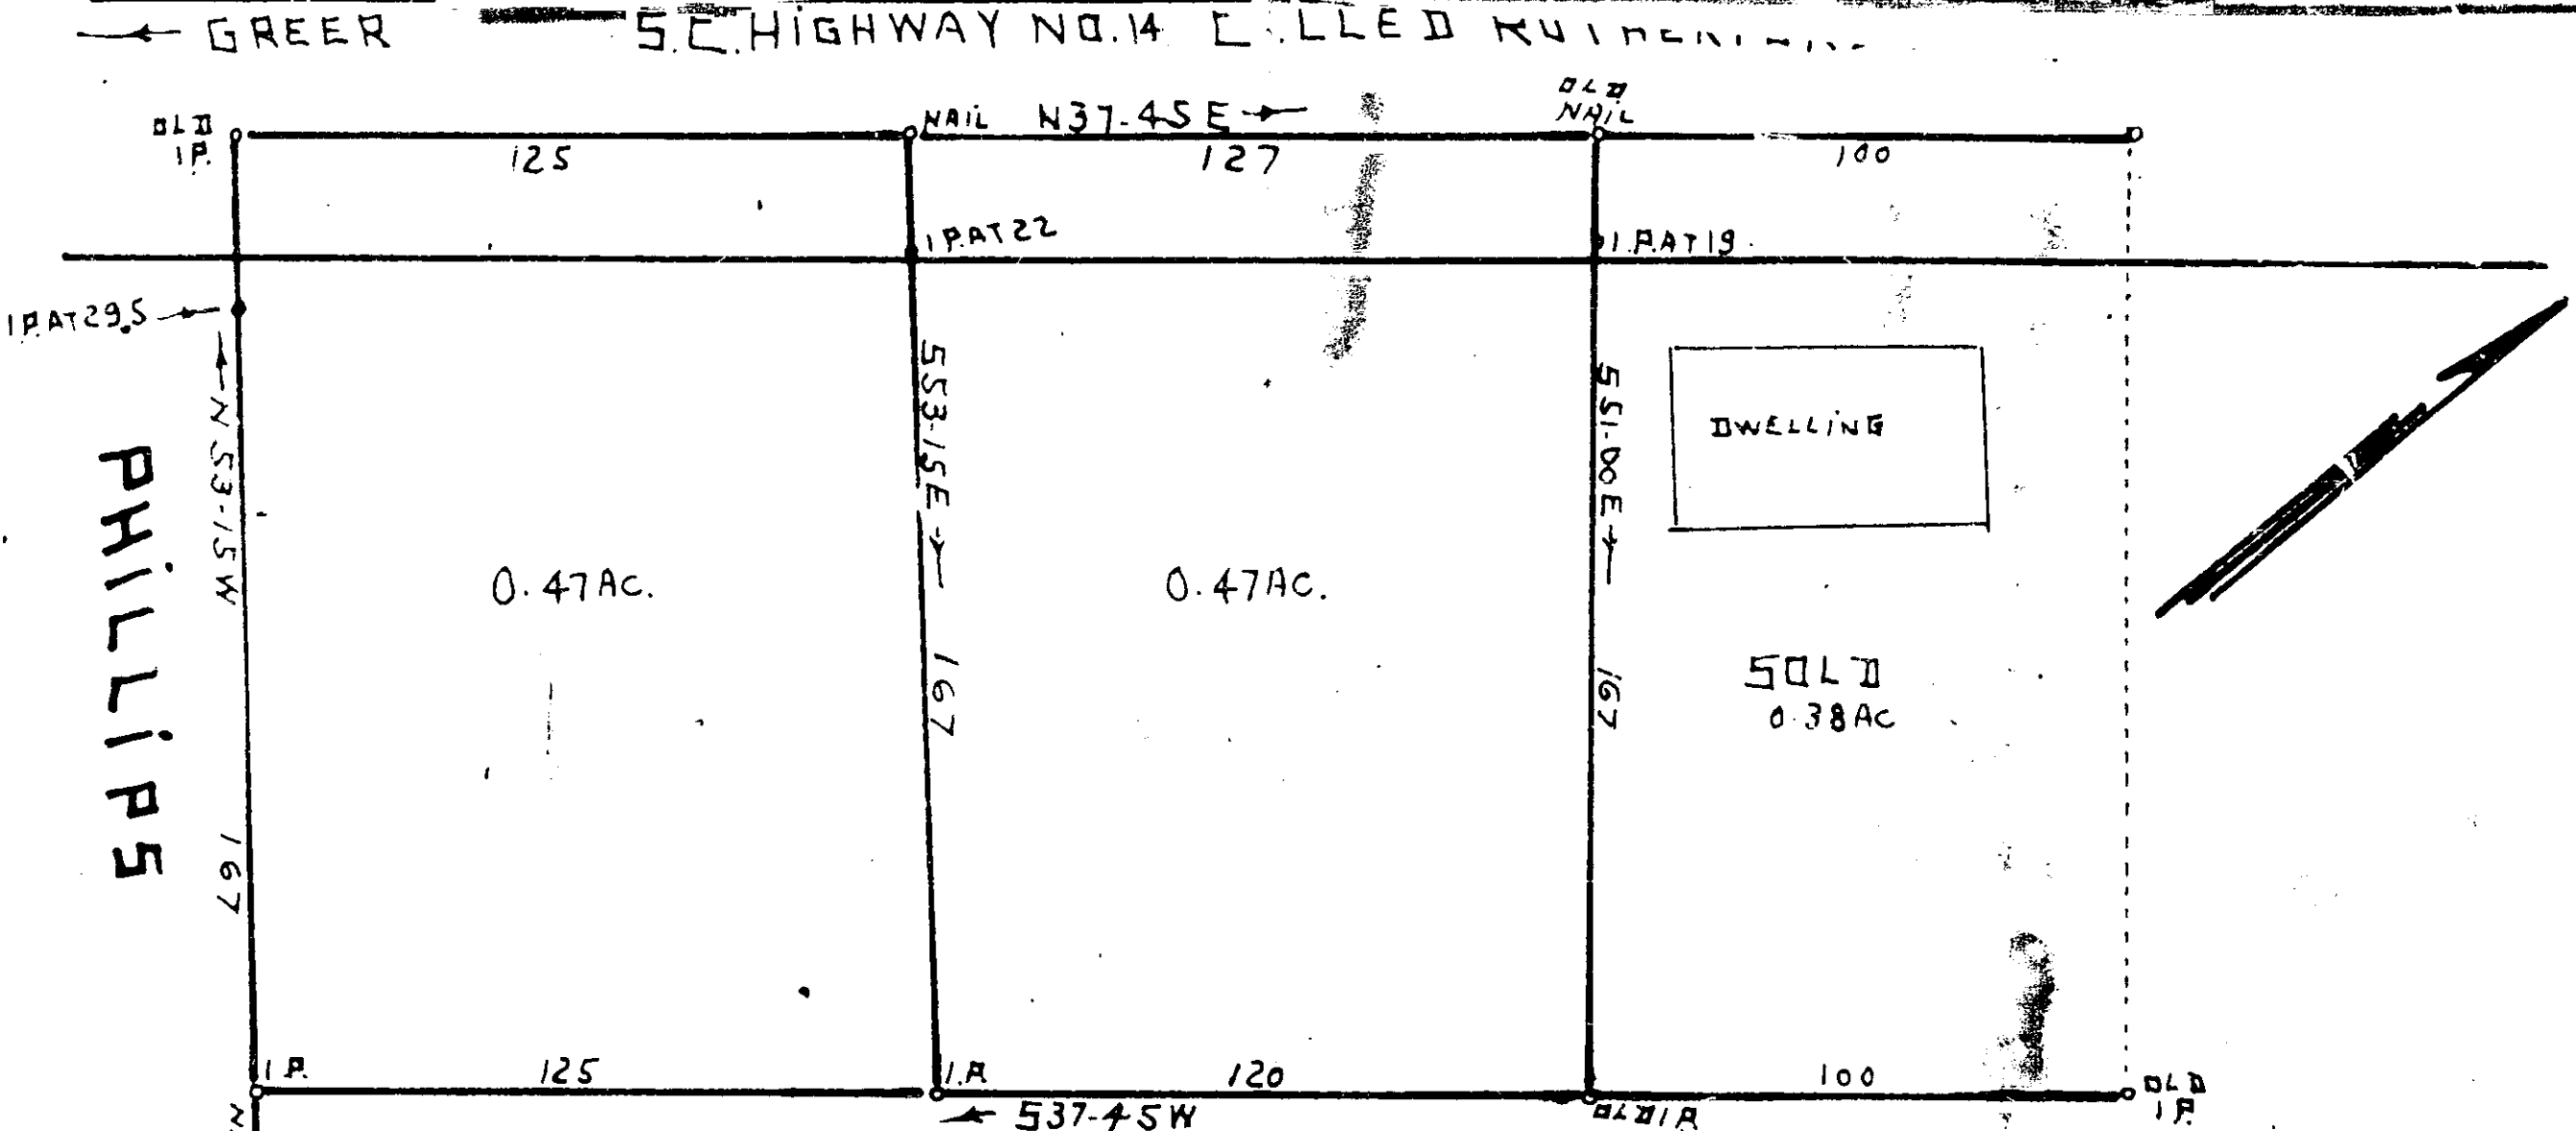

W.C. BRIGHT.
 LAND SURVEY FOR
W.C. BRIGHT: GREENVILLE CO. S.C.
 ABOUT W. & M. N. OF JORDON SCHOOL, 11:30'
 SURVEY REF PLAT BY ME FOR "L. E. BLACK 10-8-1960"
 AND FOR "COWEN BRIGHT 12-1-1960" AND 12-15-1964
 REVISED 4-14-1967. 4-14-1967. J & BRUCE REG SURS. NO. 667

FILED
 GREENVILLE CO. S.C.
 MAY 12 11 47 AM 1967
 OLIE F. HANSEN, CLERK

#27512 FILED THIS 12th DAY OF MAY 1967
 And recorded in Plat Book QQQ, Page 127 at 11:47 A.M.
Clair Starnworth
 Register, Meigs Commission Greenville County, S. C.

127