


# Plat Book QQQ, Page 166

-MAXWELL E LEWIS-

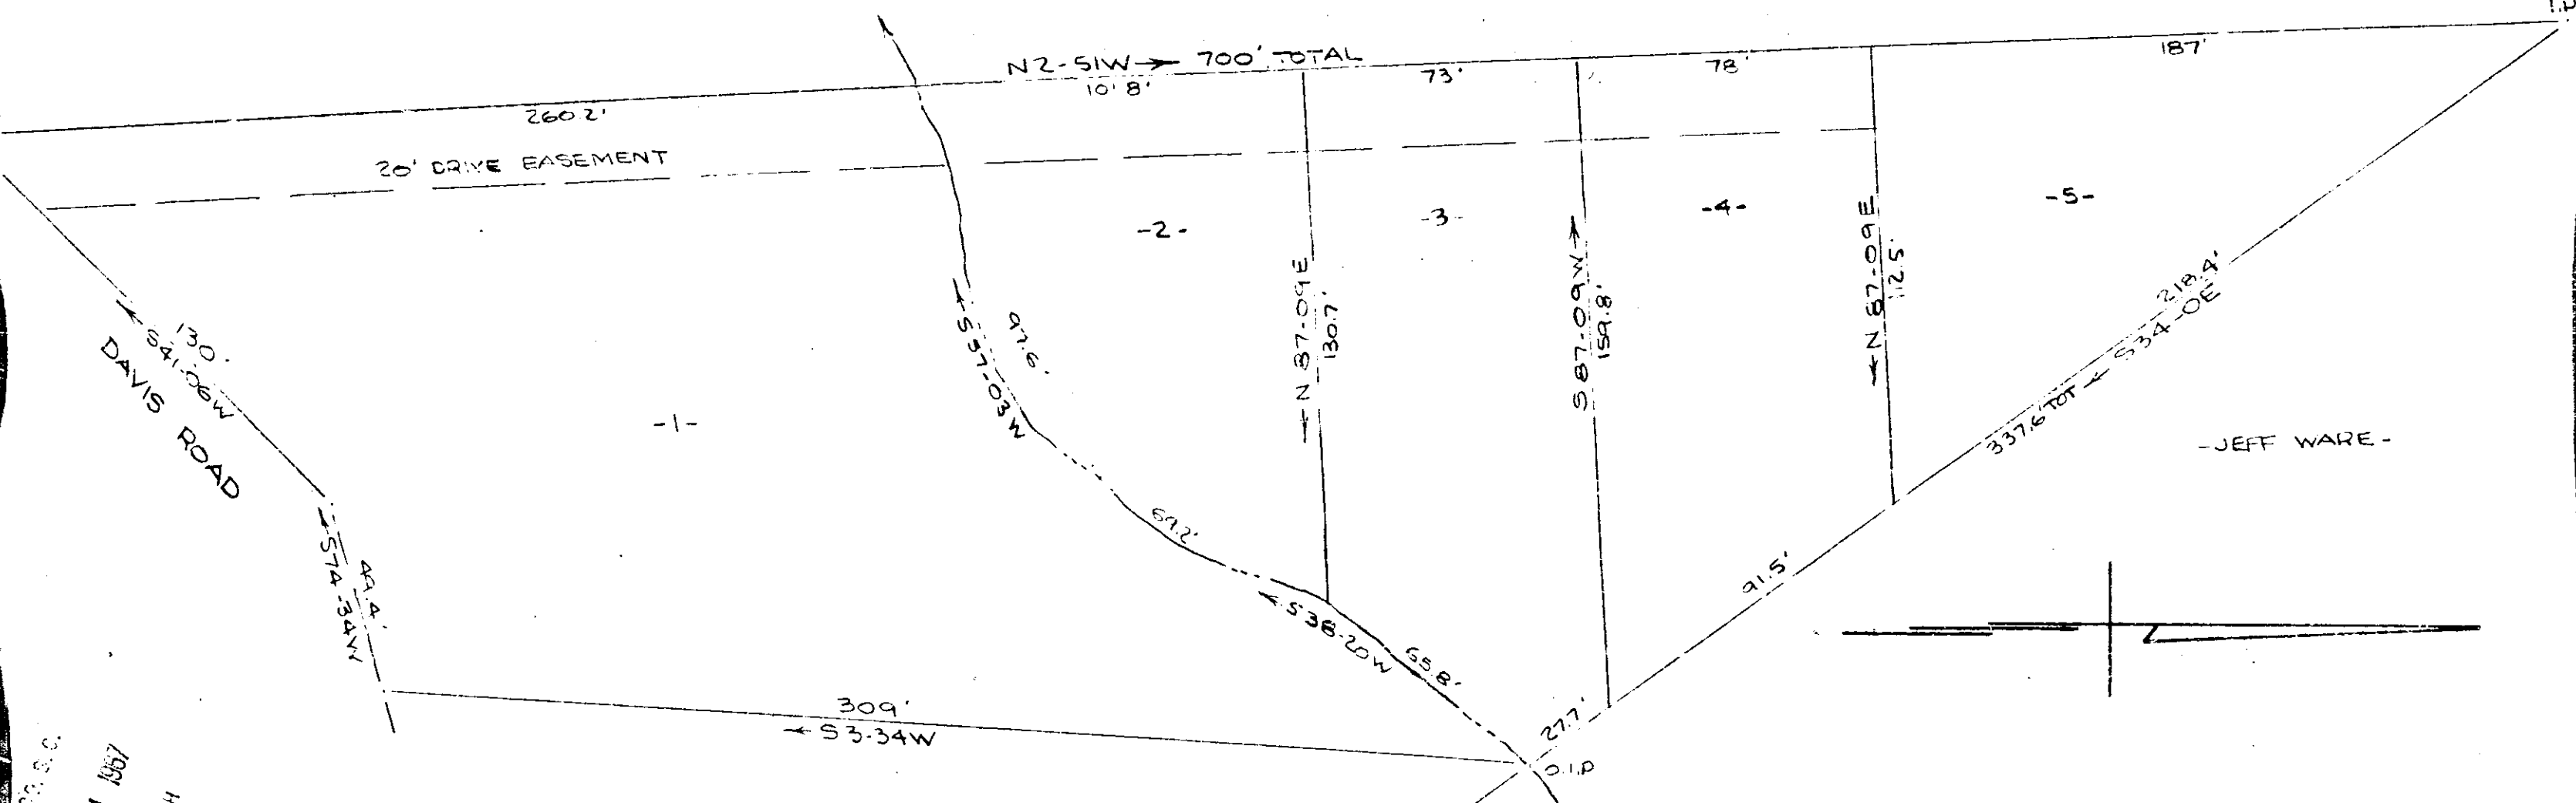

-JEFF WARE-

FILED IN C. S. C.  
 JUN 14 12 41 PM 1967  
 OLLIE FURNERWORTH  
 REGISTER

30601

QQQ-166

JUN 14 1967

SURVEY FOR  
**GENEVER ADAMS EST.**  
 NEAR GREENVILLE, S. C.  
 SCALE 1" = 40' 7 APR 1967  
 CAROLINA ENGINEERING &  
 SURVEYING CO.  
 GREENVILLE, S. C.

#30601 Filed This 14 day of June 19 1967  
 and Recorded in Vol. QQQ Page 166 at 12:41 P.M.  
 Ollie Furnerworth  
 Register Messrs. Greenville County, S. C.