


FILED  
GREENVILLE CO. S. C.

JUL 11 10 42 AM 1967

OLLIE FARNSWORTH  
R. M. G.

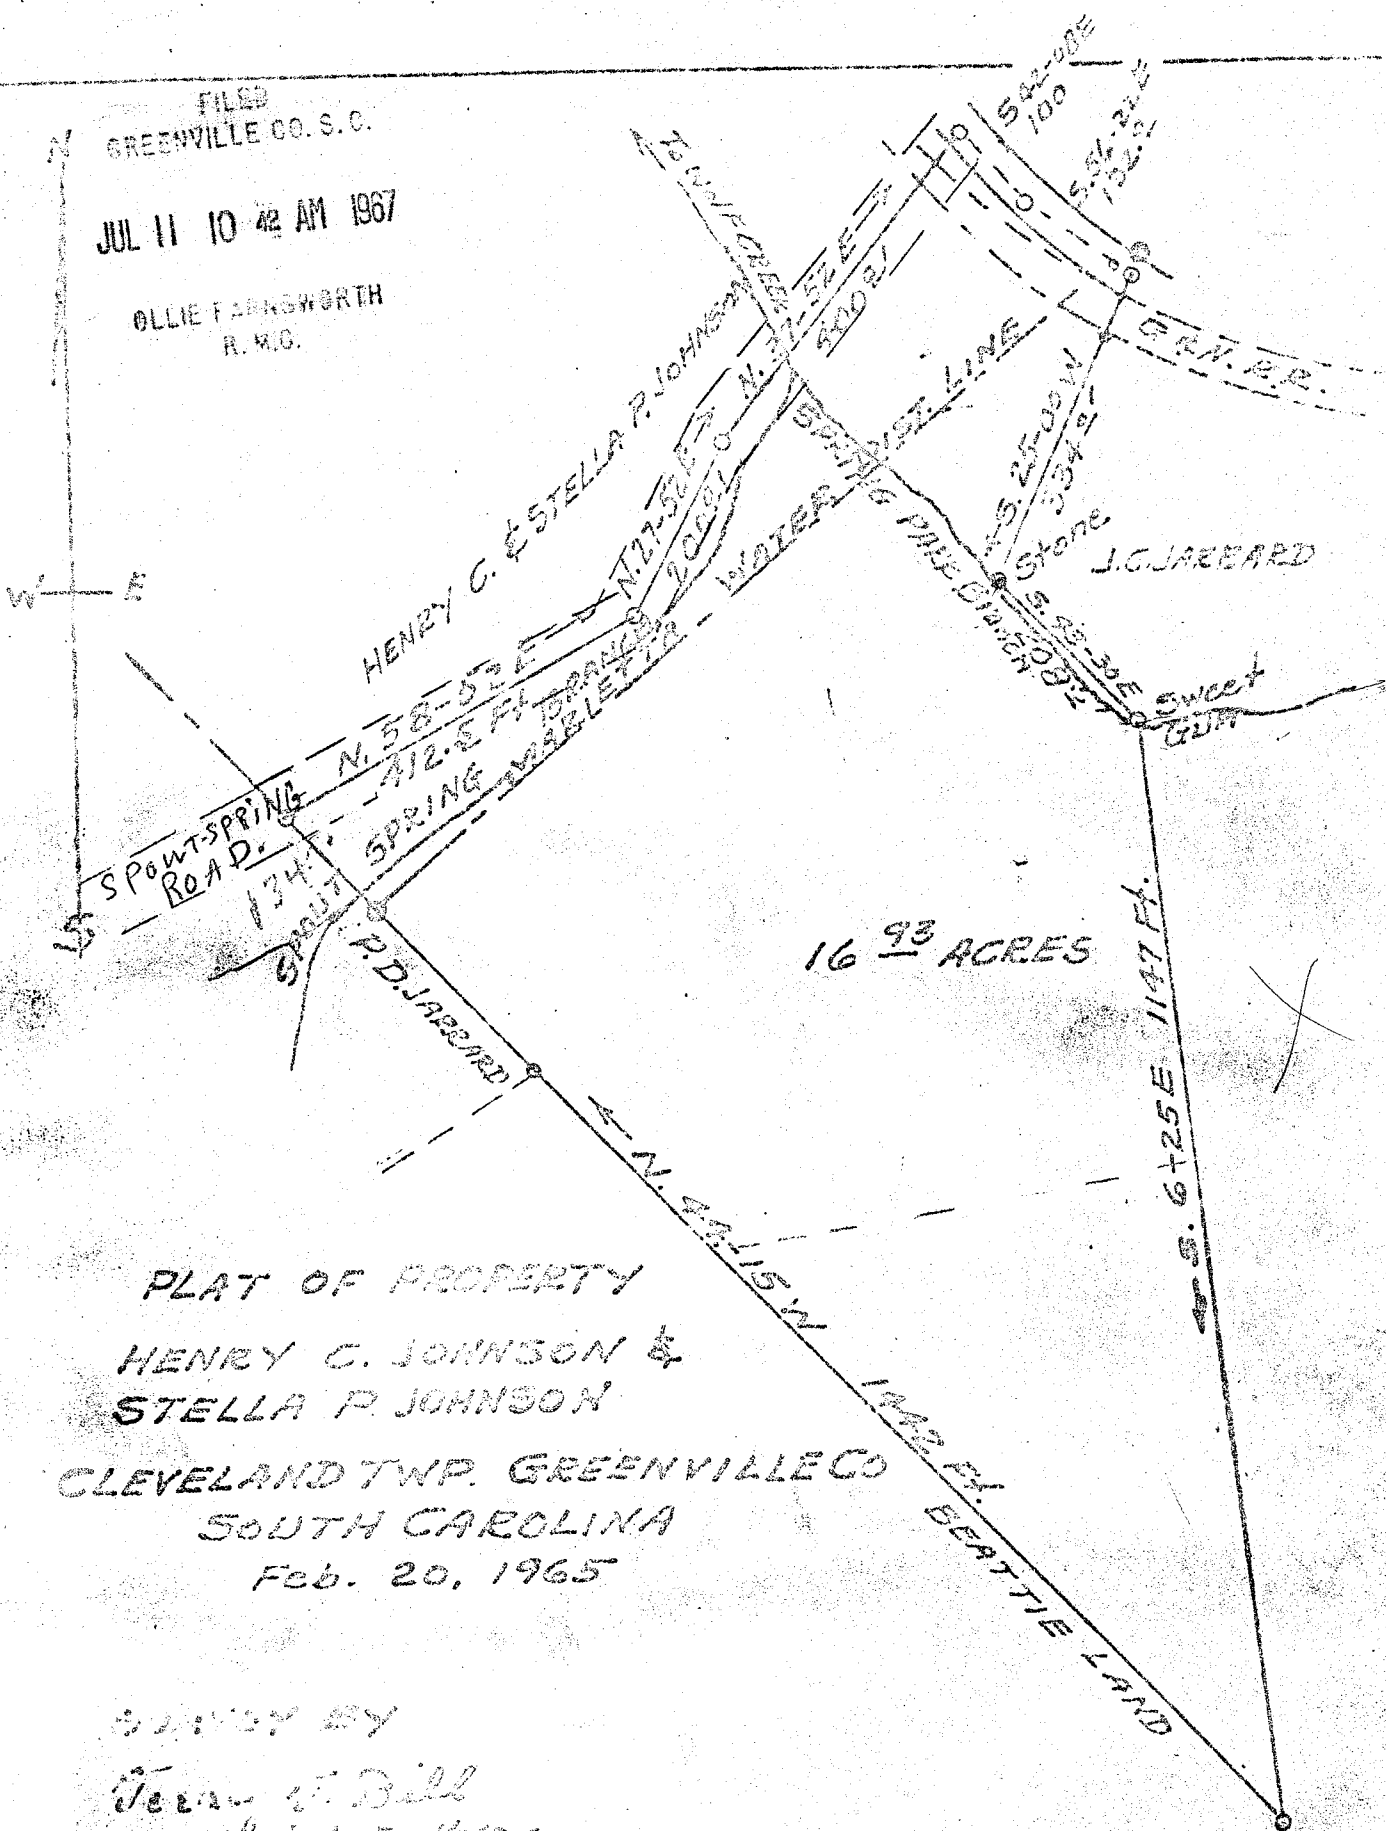

16.93 ACRES

PLAT OF PROPERTY  
 HENRY C. JOHNSON &  
 STELLA P. JOHNSON  
 CLEVELAND TWP. GREENVILLE CO  
 SOUTH CAROLINA  
 Feb. 20, 1965

Surveyed by  
 James W. Bill  
 Reg. C. E. # 25 # 104

SCALE 1" = 200'

JUL 11 1967

RRR- 49 ✓ .50¢

1377 ✓

# 1377 Filed This 11 day of July 19 67  
 And Recorded in Vol. RRR Page 49 at 10:42 A.M.  
 Ollie Farnsworth  
 Register Mesne Conveyance Greenville County, S. C.