



Plat Book-RRR Page 95A

FILED
GREENVILLE S.C.

AUG 10 12 09 PM 1967

OLLIE L. WORTH
R.M.S.

CHURCH OF GOD PROPERTY

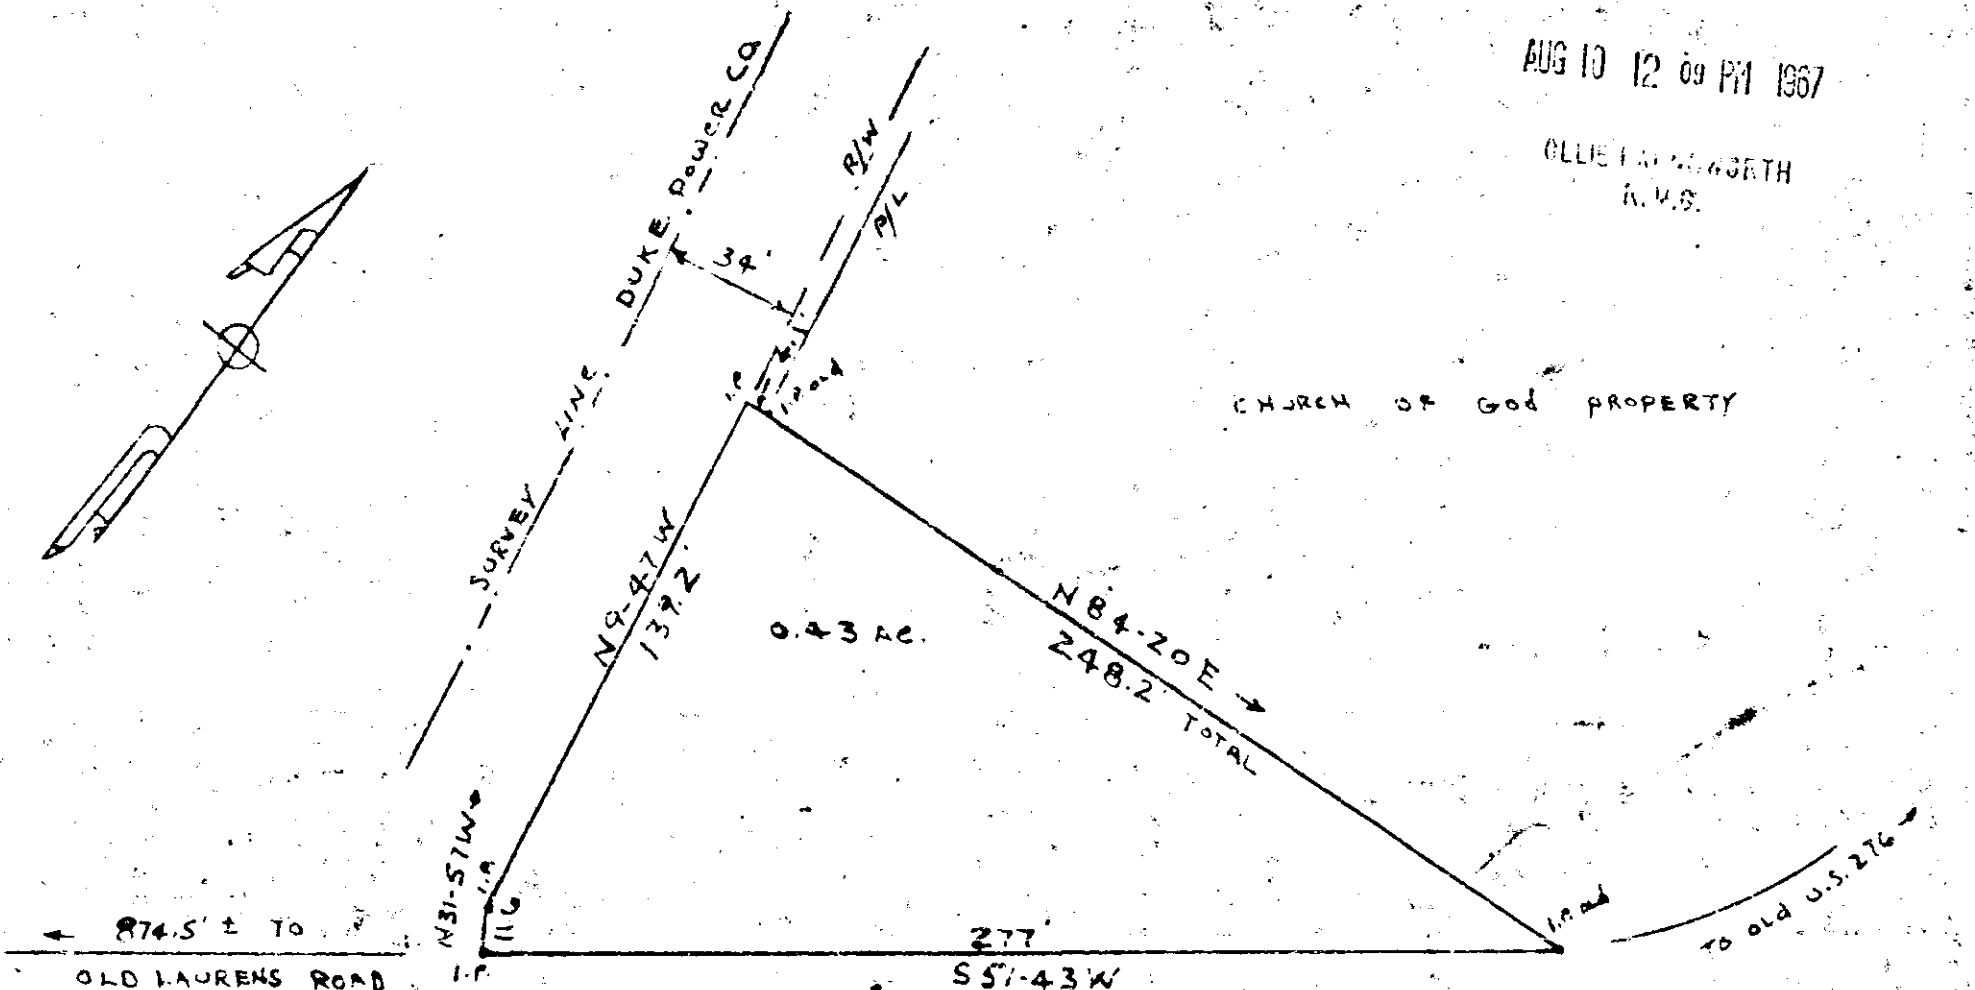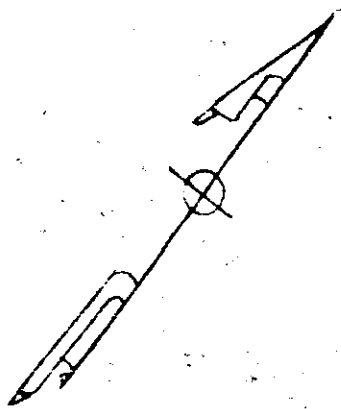


TARO ROAD (SC. ROAD 332)

PROPERTY OF
JUNIOUS GARRISON JR. ETAL.

NEAR MAULDIN
GREENVILLE COUNTY S. C.

WEBB SURVEYING & MAPPING CO
SCALE 1" = 50' AUG. 1, 1967

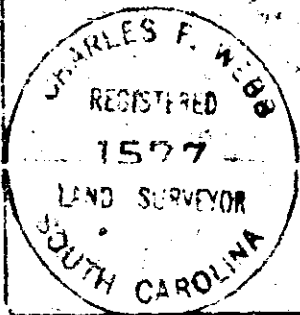

1633 ✓

RRR - 95

700 008

67d
#4623 Filed This 10 Day of Aug. 19. 67
And Recorded in Vol. RRR Page 95 of 222 M.
Ollie L. Worth
Register Mesne Conveyance Greenville County, S. C.