



# Plat Book-RRR-Page 156

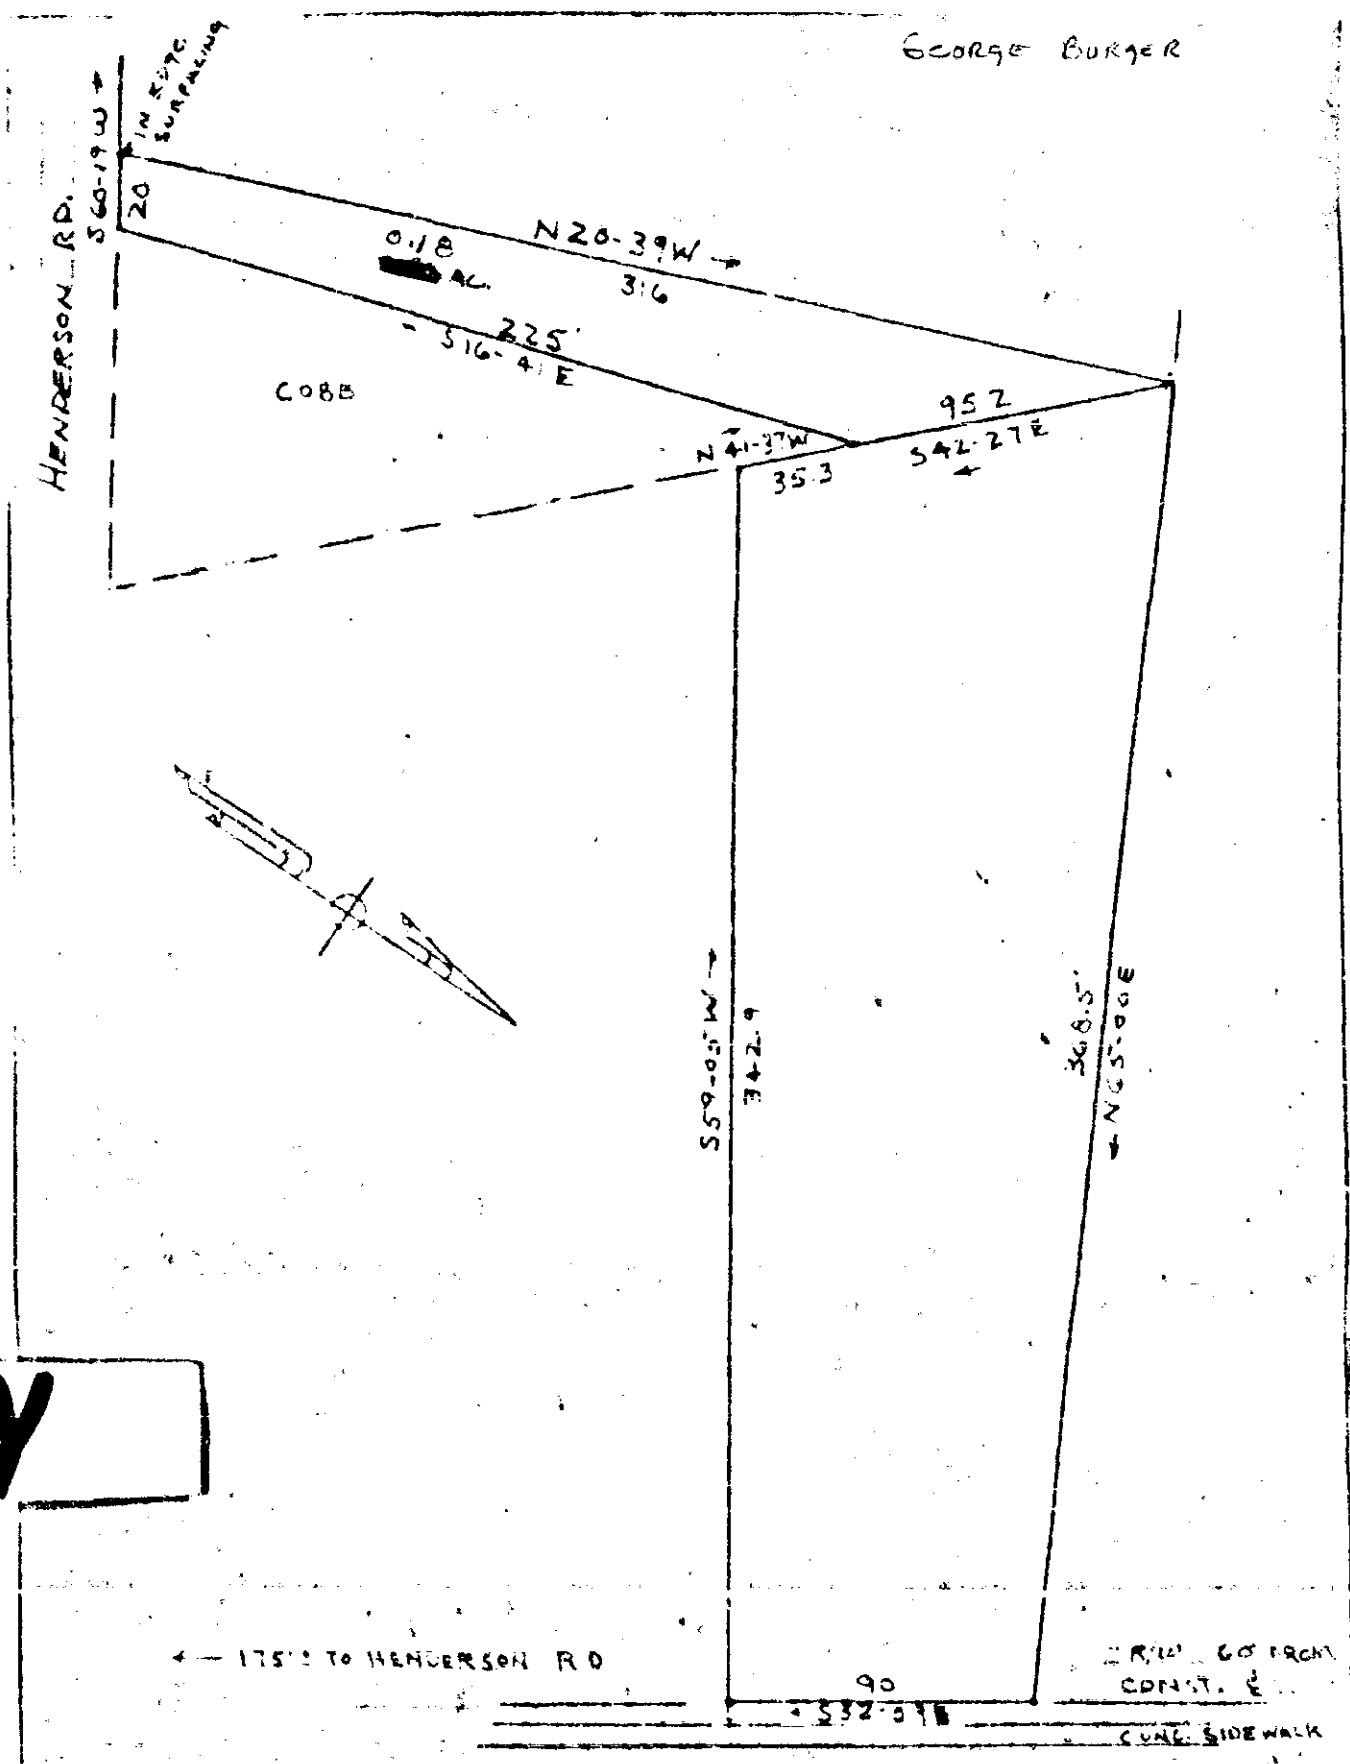

George Burger

HENDERSON RD.  
560-19 W

COBB

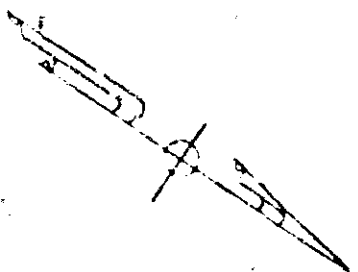

**BAD COPY**

LAURENS ROAD U.S. 276

PROPERTY OF  
**DONALD G. PRESTON**

IN THE CITY OF GREENVILLE  
GREENVILLE COUNTY S.C.

WEBB SURVEYING & MAPPING CO.  
SCALE 1" = 50' SEPT. 19 67

# 9117 Filed This 26<sup>th</sup> day of Sept 1967  
And Recorded in Vol. RRR Page 156 at 4:10 P.M.  
*Oliver Farnsworth*  
Register of the Conveyance Greenville County, S. C.

GREENVILLE CO. S.C.  
SEP 26 4 10 PM 1967  
CHARLES W. WEBB  
REGISTERED  
15 77  
LAND SURVEYOR  
SOUTH CAROLINA

504 9117  
P.R.R. 156