


# Plat Book-RRR Page 173 B

173

# 8618 Filed This 21. day of Sept. 19 67  
 And Records in Vol. 8618 Page 1713 at 12:16 P.M.  
 Ollie Farrow with  
 Register Measur. Commission (Greenville County), S. C.

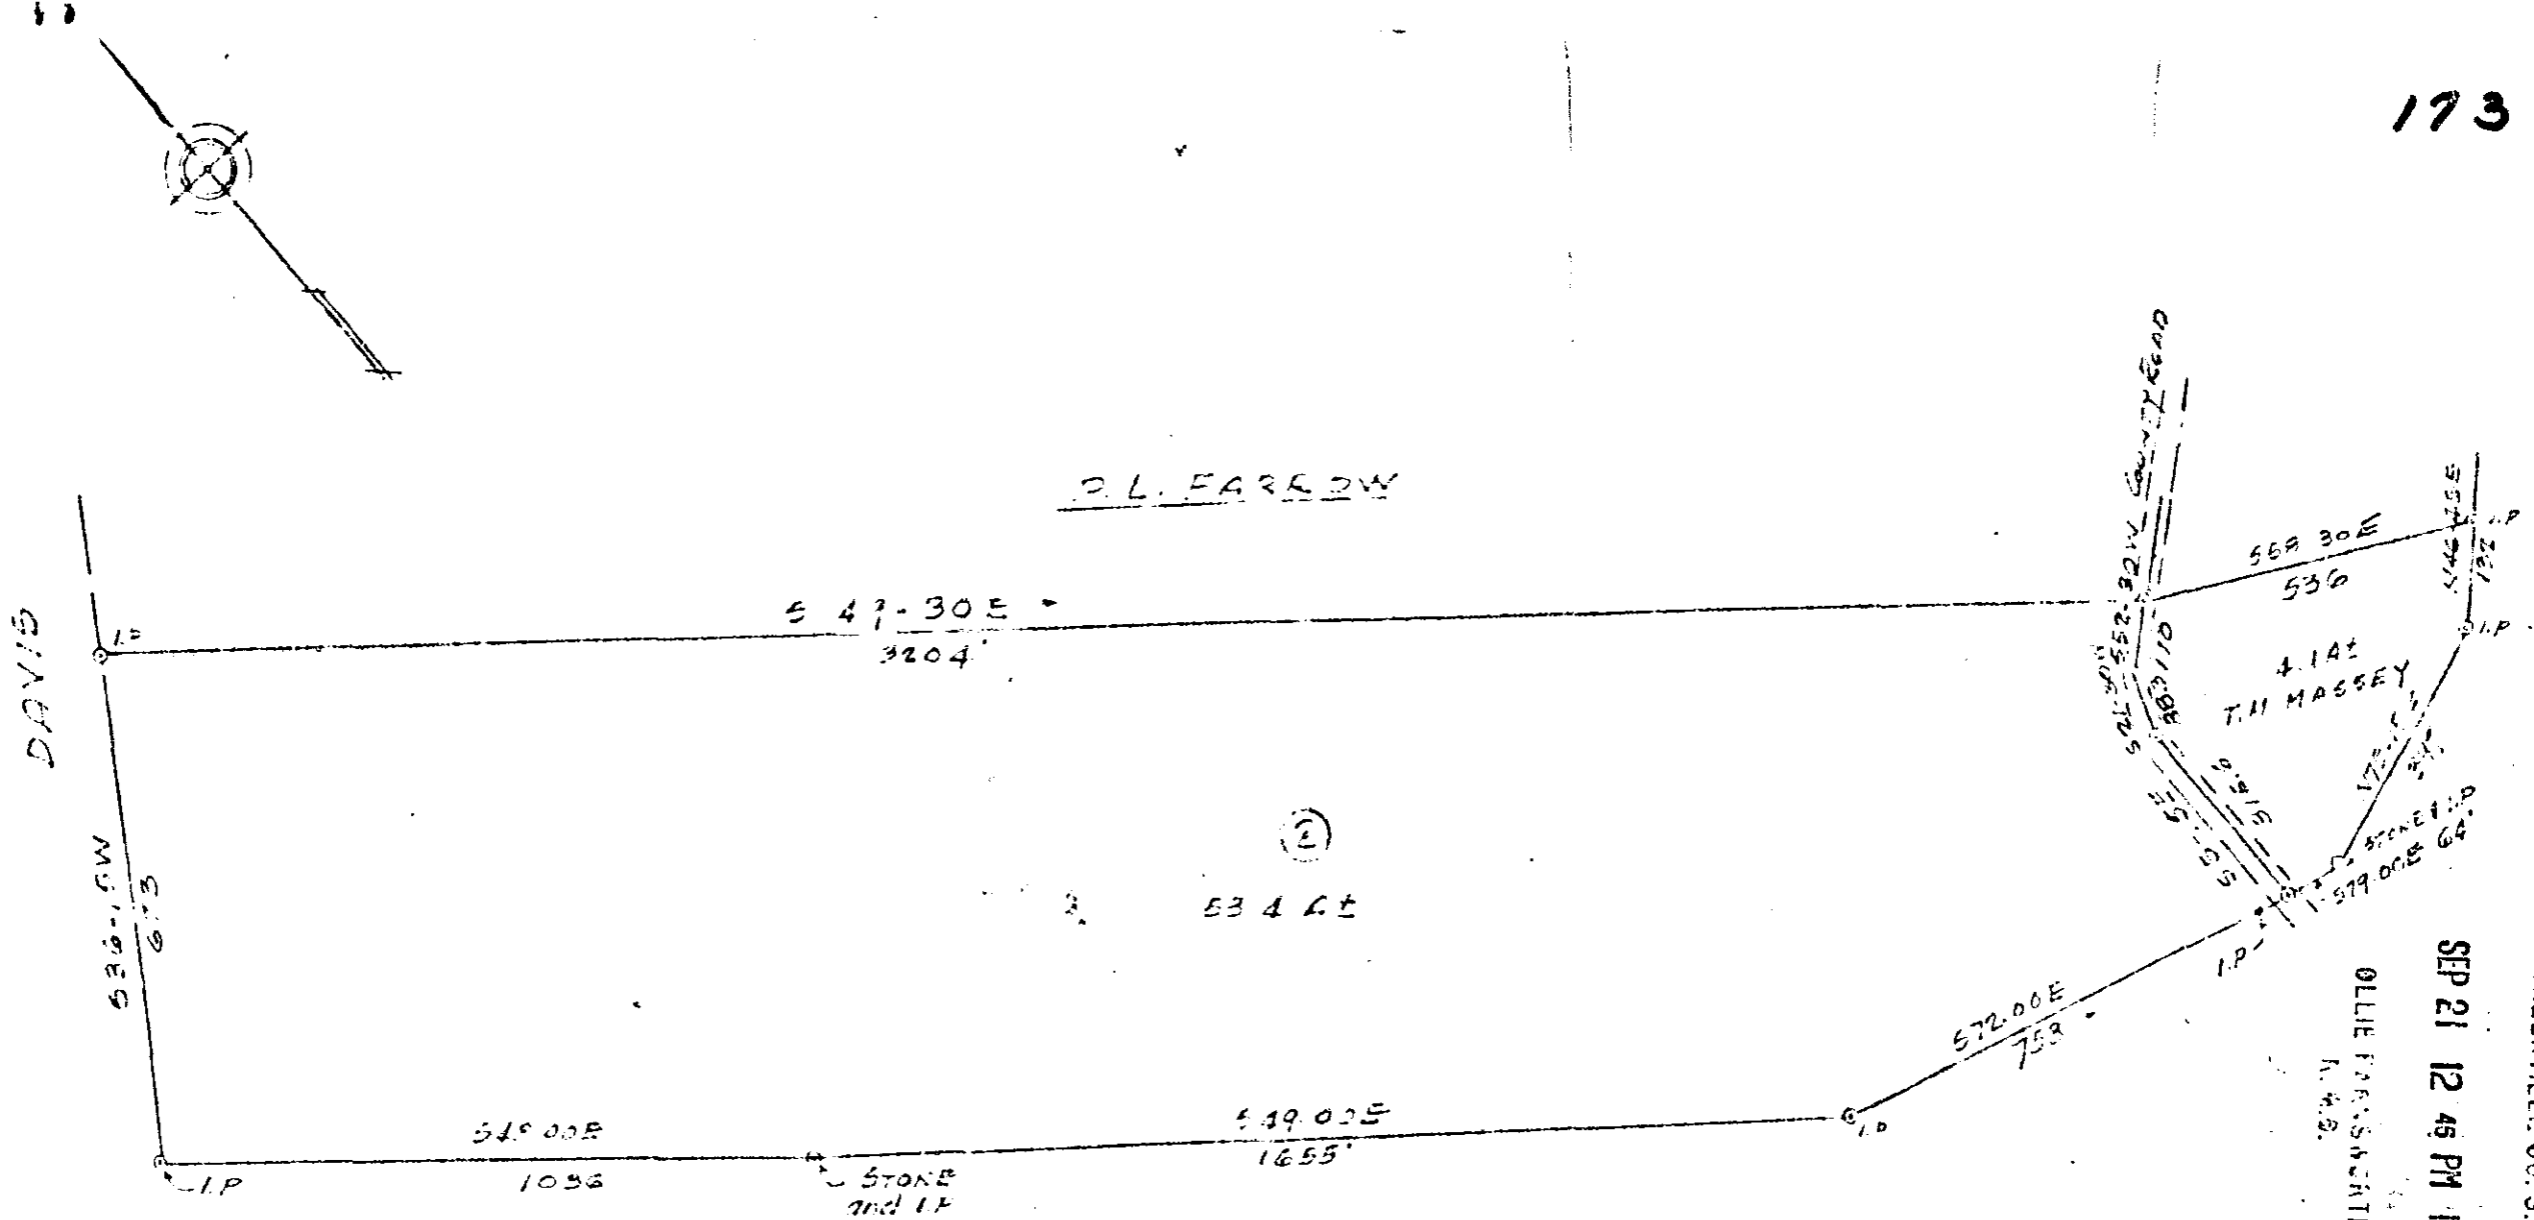

PROPERTY OF  
T.M. MASSEY  
 GREENVILLE CO. S.C.  
 SCALE 1" = 300' MAY 1965

NOTE THIS PLOT DERIVED FROM PART OF  
 PLAT OF P.L. AND D. FARROW BY N.J. BIDDLE  
 DATED MAR 1947  
 & 1/4 T.M. MASSEY TRACT BY E.C. JONES FEB. 1960

Route in 504 P.P.R. 173 9618

FILED  
 GREENVILLE CO. S.C.  
 SEP 21 12 45 PM 1967  
 OLLIE FARROW WITH