


Plat Book SSS Page 87

Map: Commission of Public Works of City of Greer, S.C.

555-87

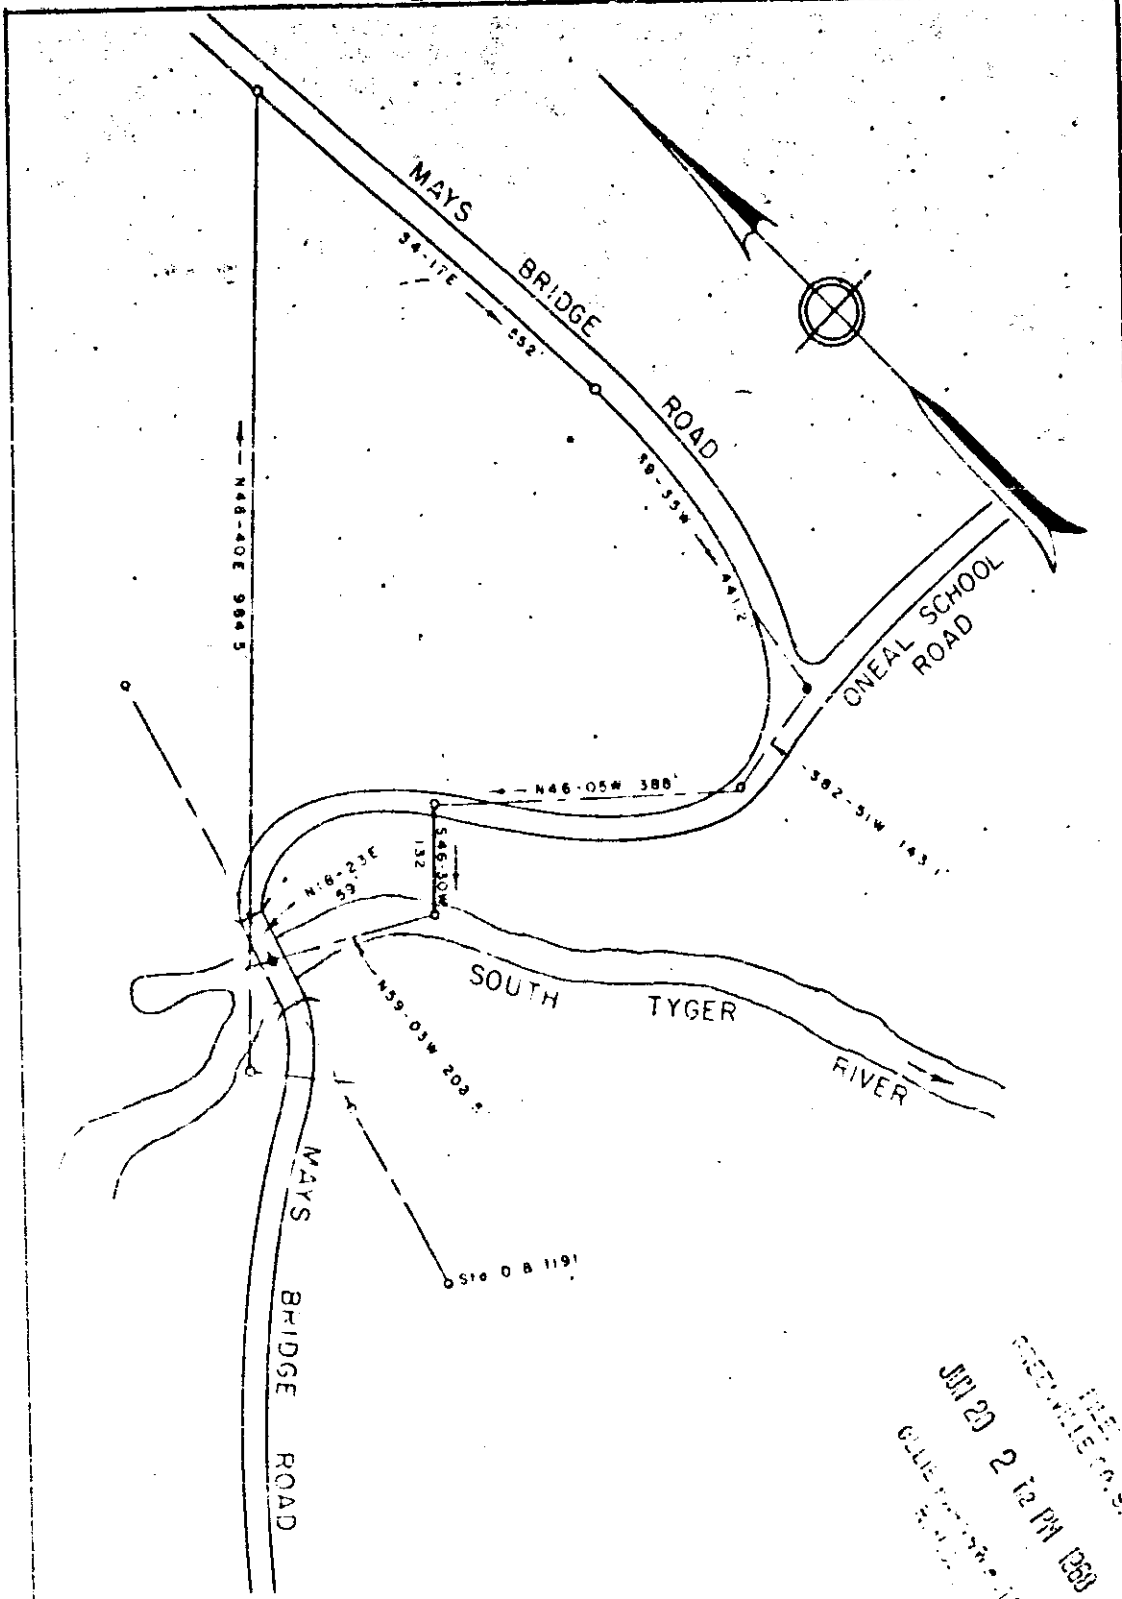

FILED
GREENVILLE CO. S.C.
JUL 20 2 12 PM 1968
CLERK OF COURTS

Deed Vol. 762 Pag 309
9.08 Acres F B 367-370

JUN 20 1968
100

48-87



COMMISSION OF PUBLIC WORKS 202 W POINSETT ST. GREER, SOUTH CAROLINA		
LAKE JOHN A ROBINSON (RESERVOIR No 2)		
PROPERTY OF JO ANN McABEE GREENVILLE CO GREER, S C		
SCALE 1" = 200' DATE June 1968	DALTON AND NEVES ENGINEERS GREENVILLE, S. C.	SHEET 51-B OF 68

Recorded June 20, 1968 at 2:02 P. M., #32792.