


# Plat Book SSS Page 115

SEP 20 11 59 AM 1968

SSS-115

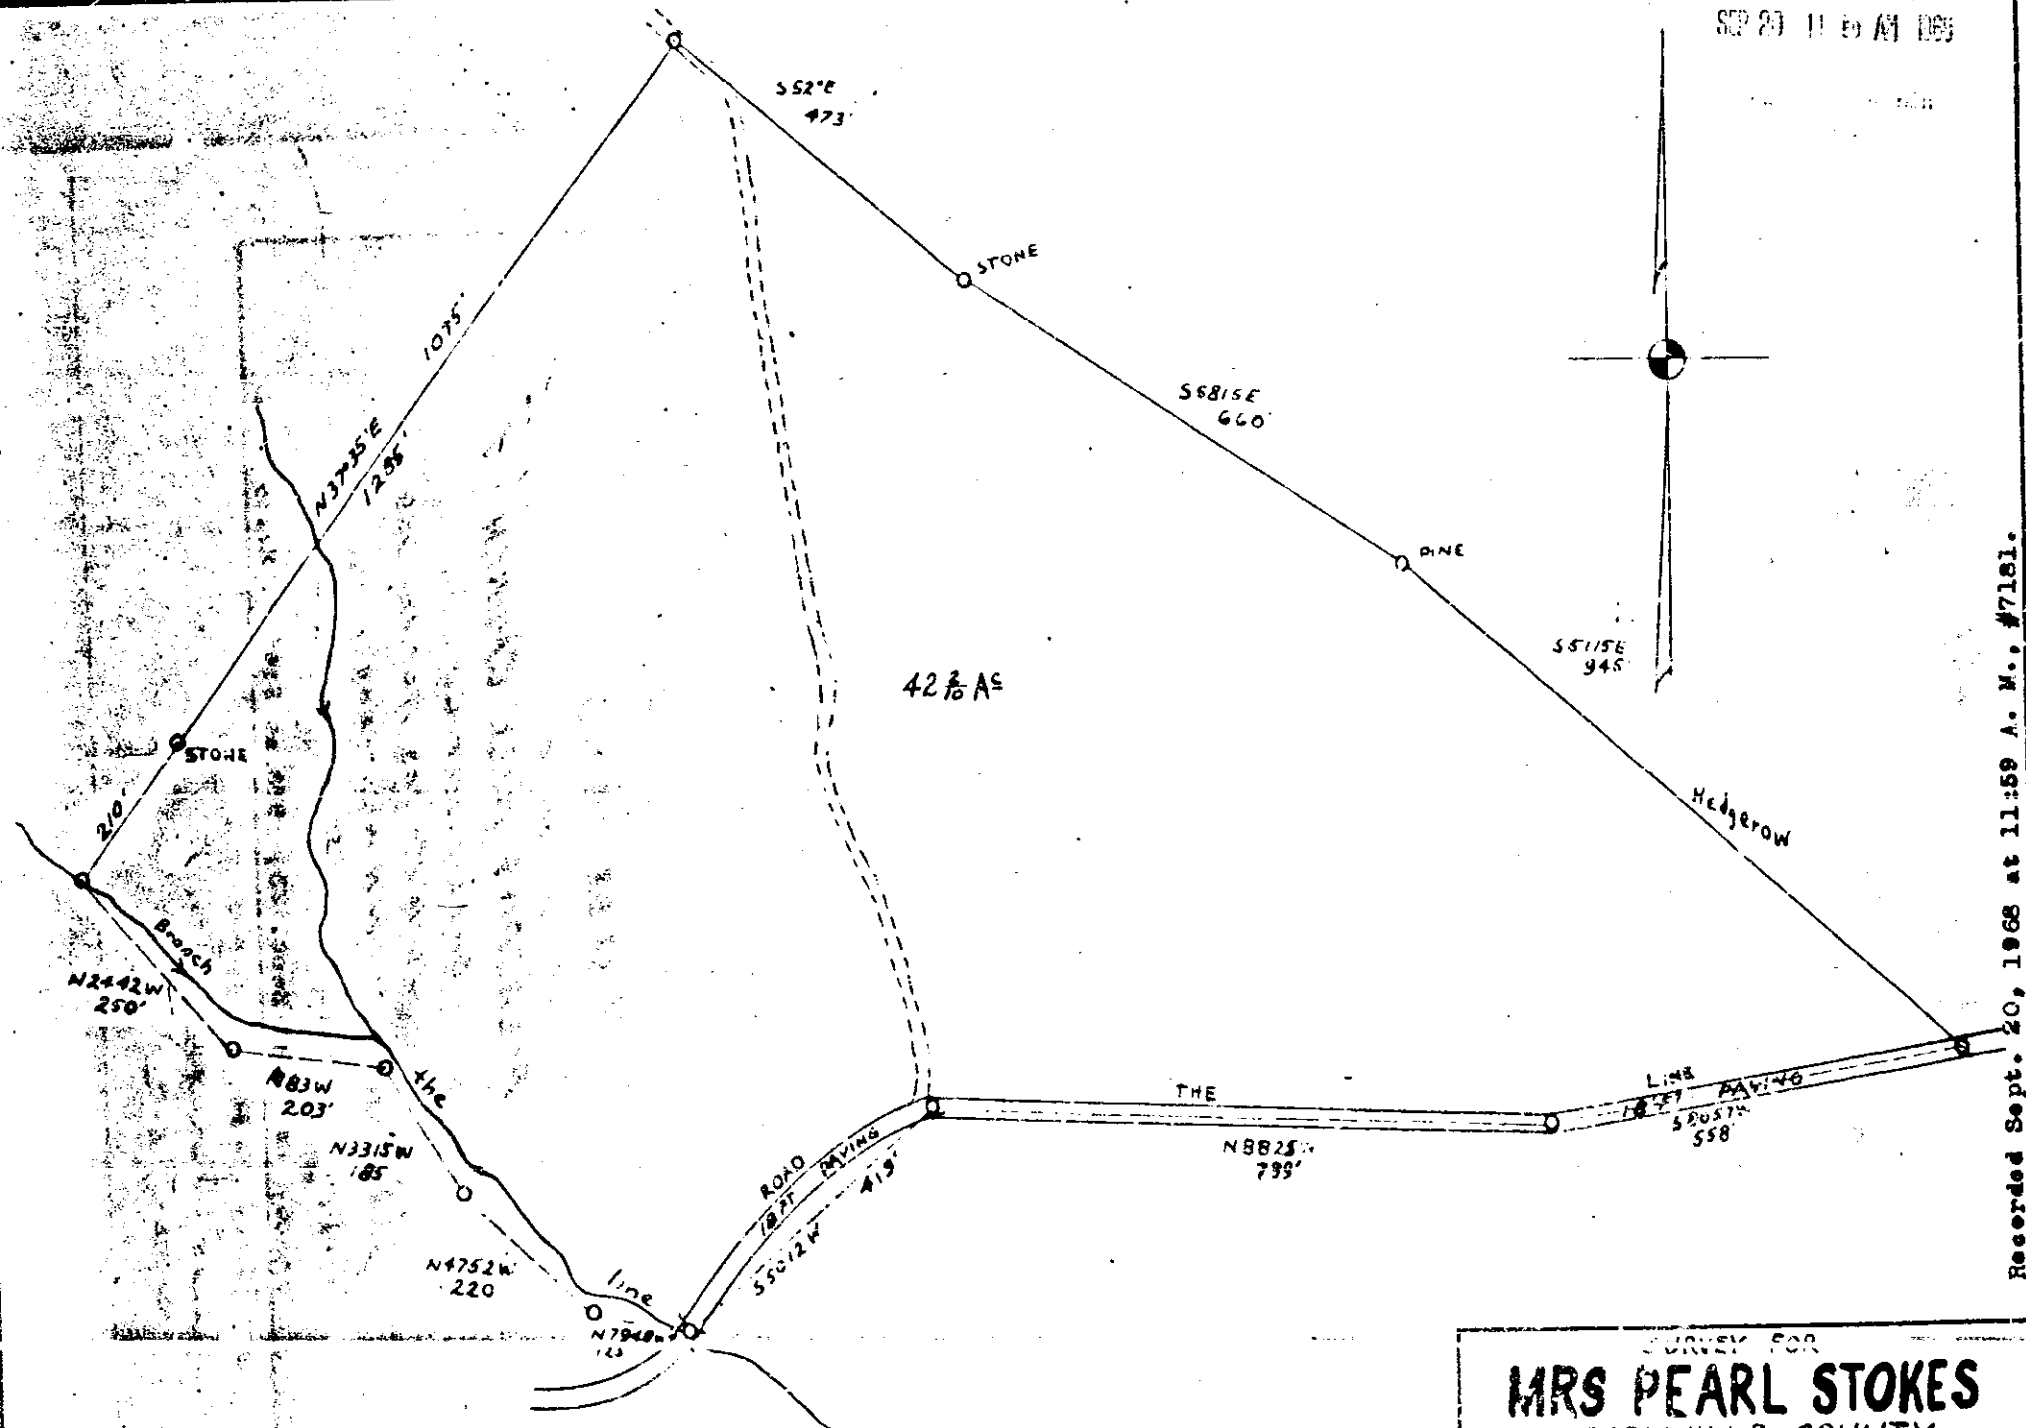

42 3/8 AS

Recorded Sept. 20, 1968 at 11:59 A. M., #7181.

SSS-115

TRACT SURVEYED FROM DEED DATED 1881 ALSO ADJOINING PROPERTY OWNERS DEEDS

I CERTIFY THAT I SURVEYED THE ABOVE TRACT OF LAND AND FOUND IT TO BE AS SHOWN

SURVEY FOR  
**MRS PEARL STOKES**  
 GREENVILLE COUNTY  
 HIGHLAND TOWNSHIP  
 SCHOOL DISTRICT NO. 13-F  
 SCALE 1"=200' JAN 16<sup>th</sup> 1948  
 F. L. SHOOK - LAND SURVEYOR