


Plat Book SSS Page 164

SSS-164

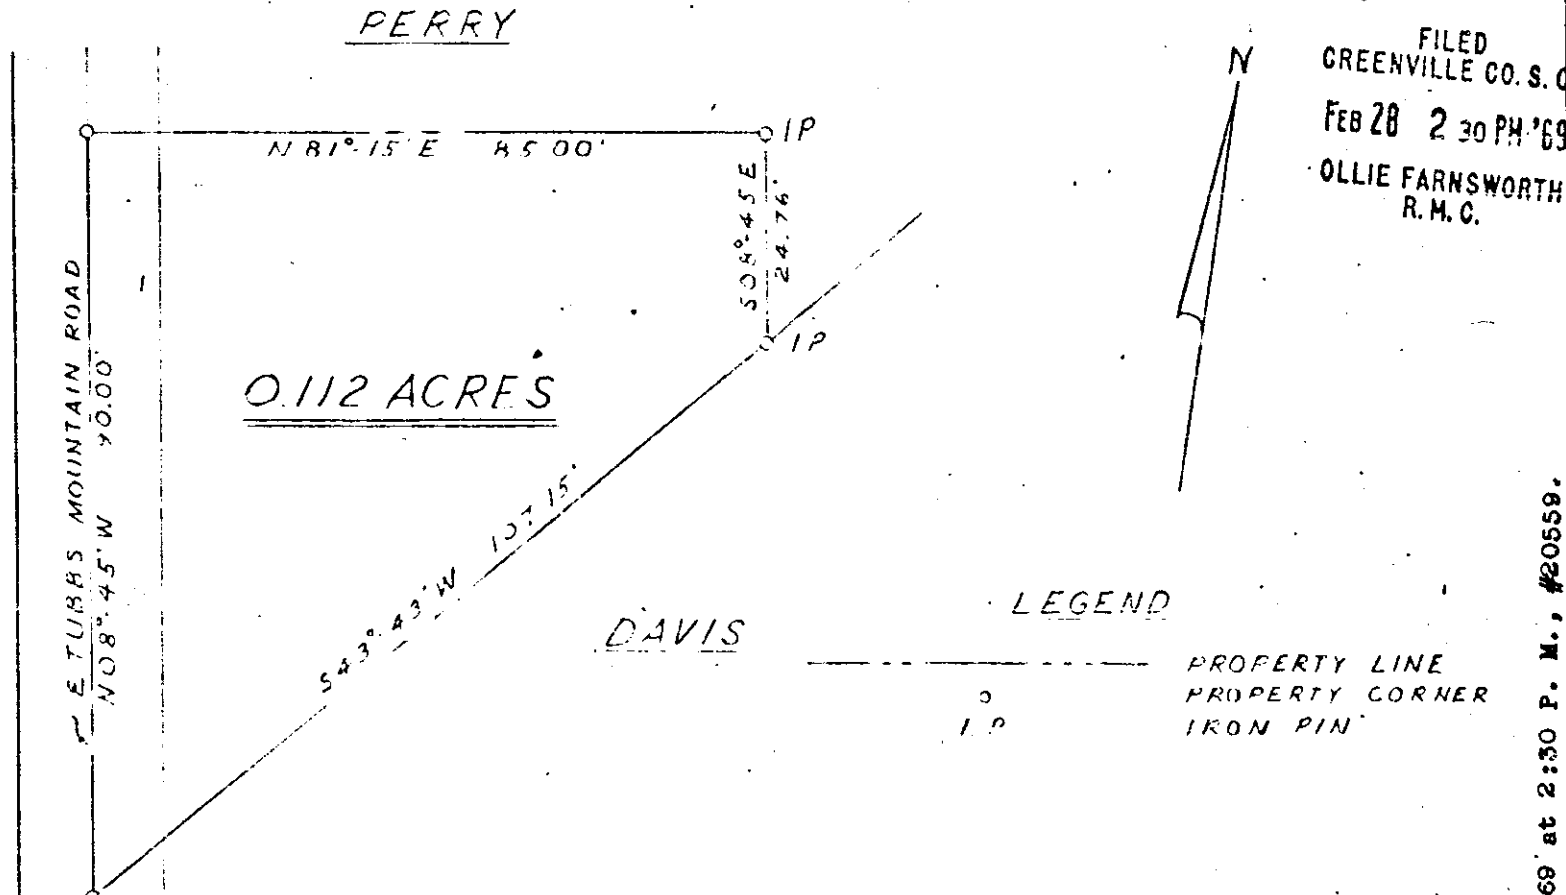

FILED
GREENVILLE CO. S. C.
FEB 28 2 30 PM '69
OLLIE FARNSWORTH
R. M. C.

LEGEND

- — — — — PROPERTY LINE
- o PROPERTY CORNER
- I.P. IRON PIN

PLAT
PROPERTY OF
TOWN OF TRAVELERS REST
TUBBS MTN ROAD PUMP STATION
LOCATED
GREENVILLE COUNTY, S.C.

SCALE 1" = 20' DATE: FEB 25 1969

DAVIS & FLOYD ENGRS., INC.
GREENWOOD, S.C.

I HEREBY CERTIFY THE ABOVE SURVEY & PLAT TO BE CORRECT

[Signature]

S.C. REG. NO. 1574

21 553

FEB 28 1969

Recorded Feb. 28, 1969 at 2:30 P. M., #20559.