


TOTAL AREA 42.2 ACRES

555-492

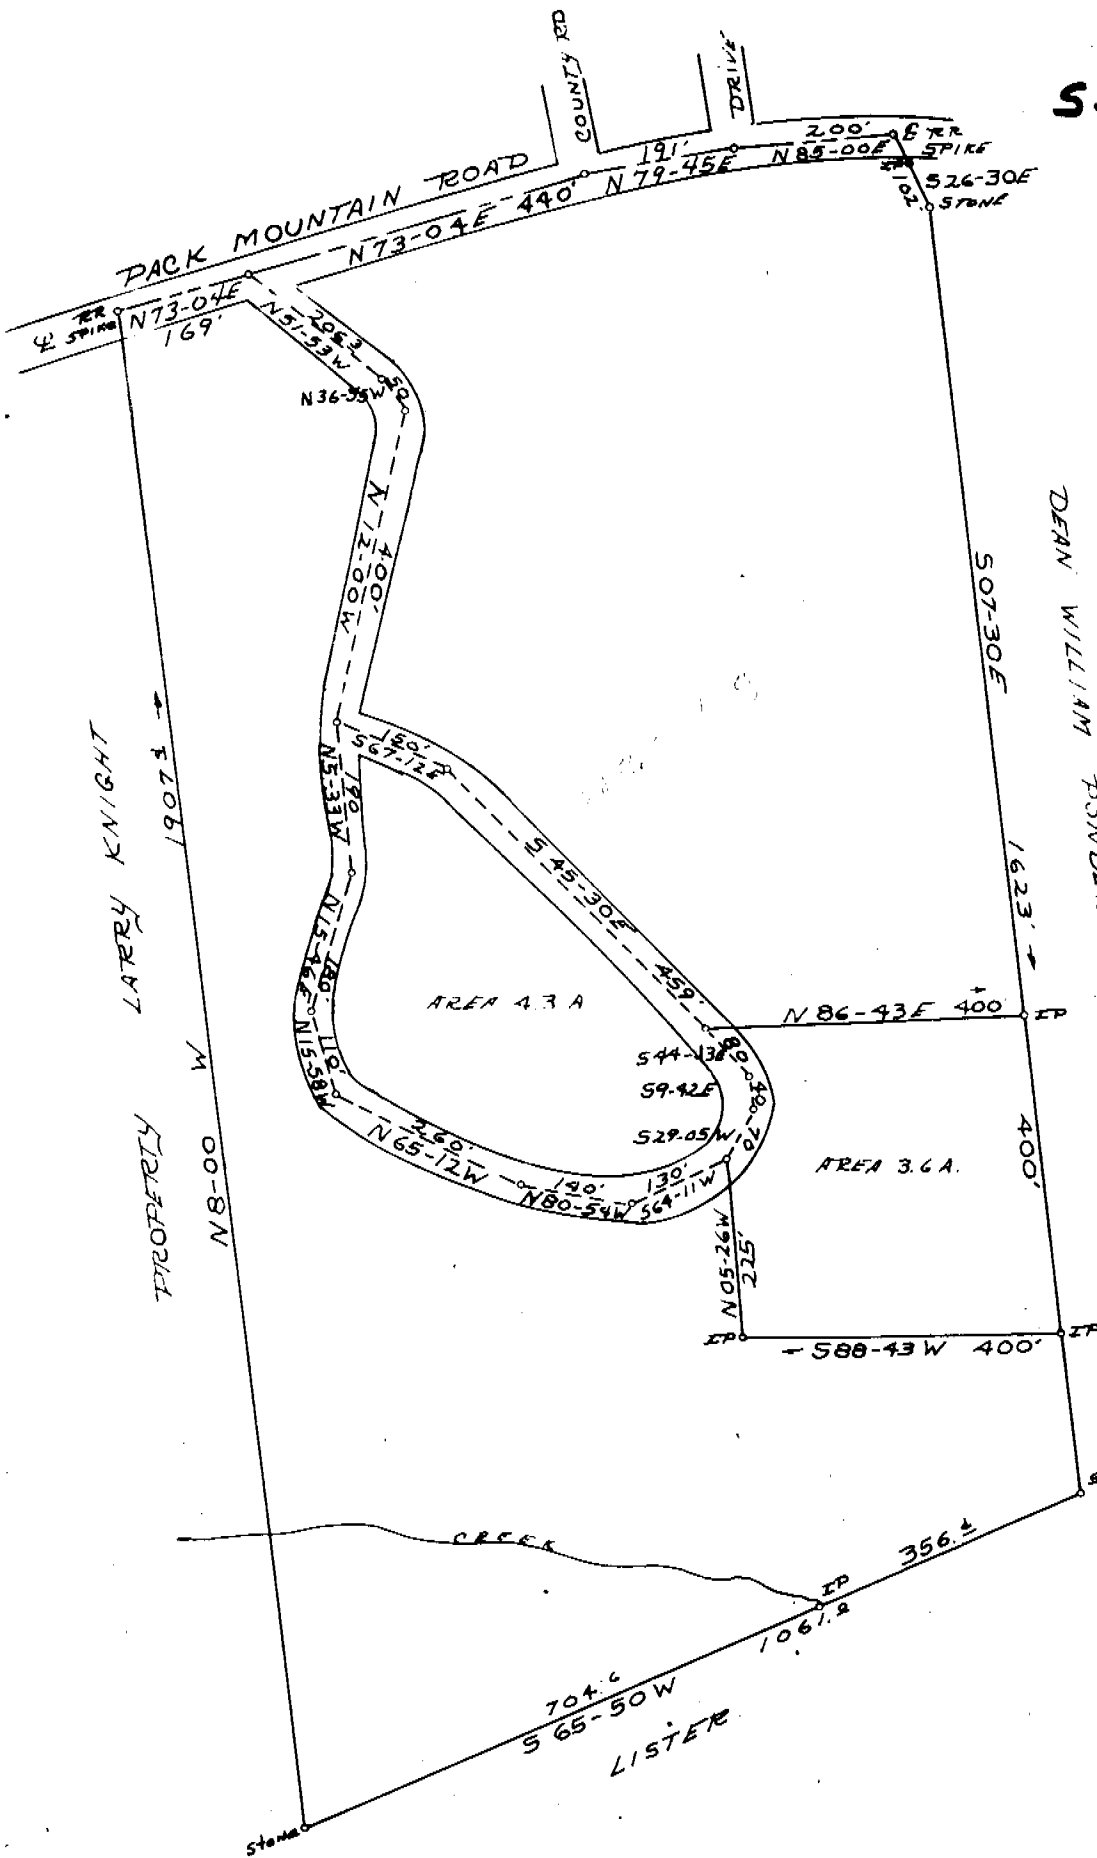

FILED  
 GREENVILLE CO. S. C.  
 JAN 7 11 14 AM '72  
 OLLIE FARMWORTH  
 R.H.C.

PLAT OF PROPERTY  
 OF  
 SAM T. STAGGS

HIGHLAND TOWNSHIP GREENVILLE CO. 18481  
 STATE OF SOUTH CAROLINA

JULY 2, 1971 JAN 7 1972

TERRY T. DILL  
 REG. CE. #15  
 No. 104

555-492 1,000

RECORDING FEE  
 PAID \$ 1.00

Recorded Jan. 7, 1971 at 11:14 A. M., #18481.

SCALE 1" = 200'

643.2-1-9

POSTAGE  
 PAID 084