


5494 Filed This 3 day of Sept 1967
and Recorded in Vol. TTT Page 37 at 5:04 PM
Ollie Farnsworth
Deputy State Conveyance Greenville County, S. C.

FILED
GREENVILLE CO. S. C.
SEP 3 5 06 PM '68
OLLIE FARNSWORTH
R.M.O.

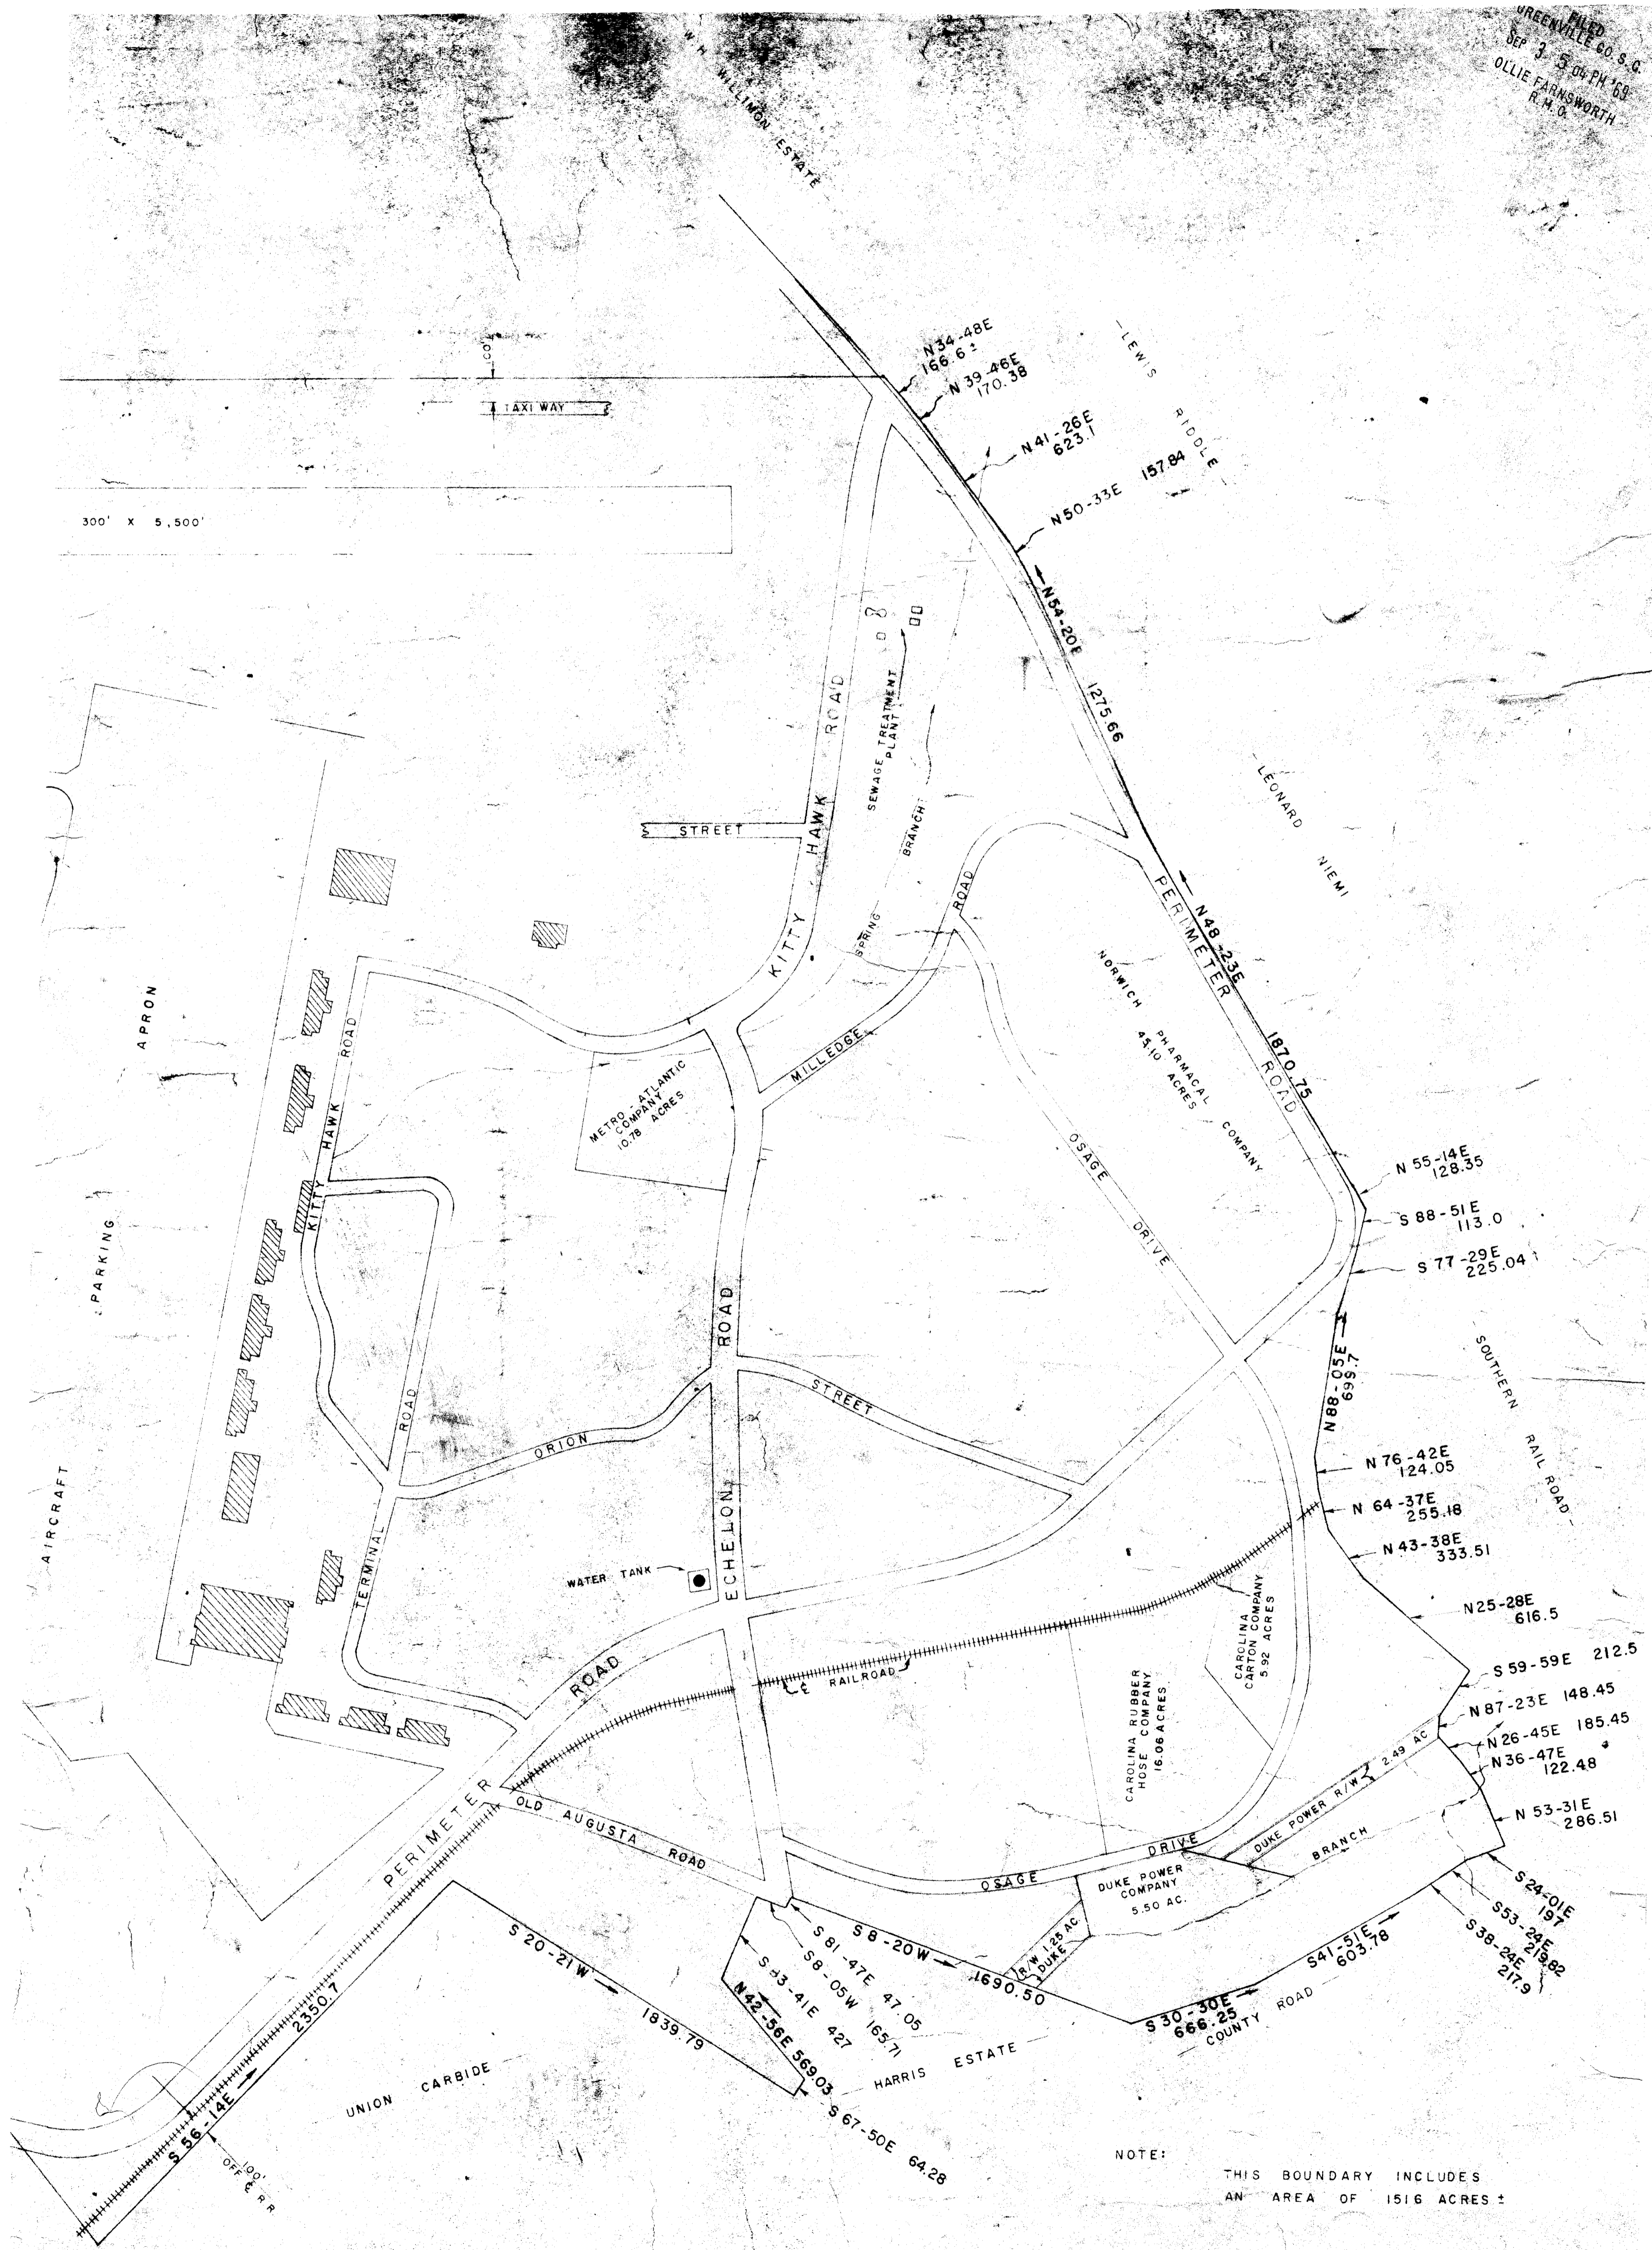

NOTE: THIS BOUNDARY INCLUDES AN AREA OF 1516 ACRES ±

TTT-37 N/C 5494
BOUNDARY PLAT OF INDUSTRIAL AND WAREHOUSE DISTRICT OF DONALDSON CENTER GREENVILLE COUNTY, S. C.
SCALE 1" = 400' JUNE 28, 1967
SURVEY BY CAMPBELL & CLARKSON
BY *[Signature]*
S.C. REG. NO. 2588
400.1