


Plat Book-TTT-Page 43A

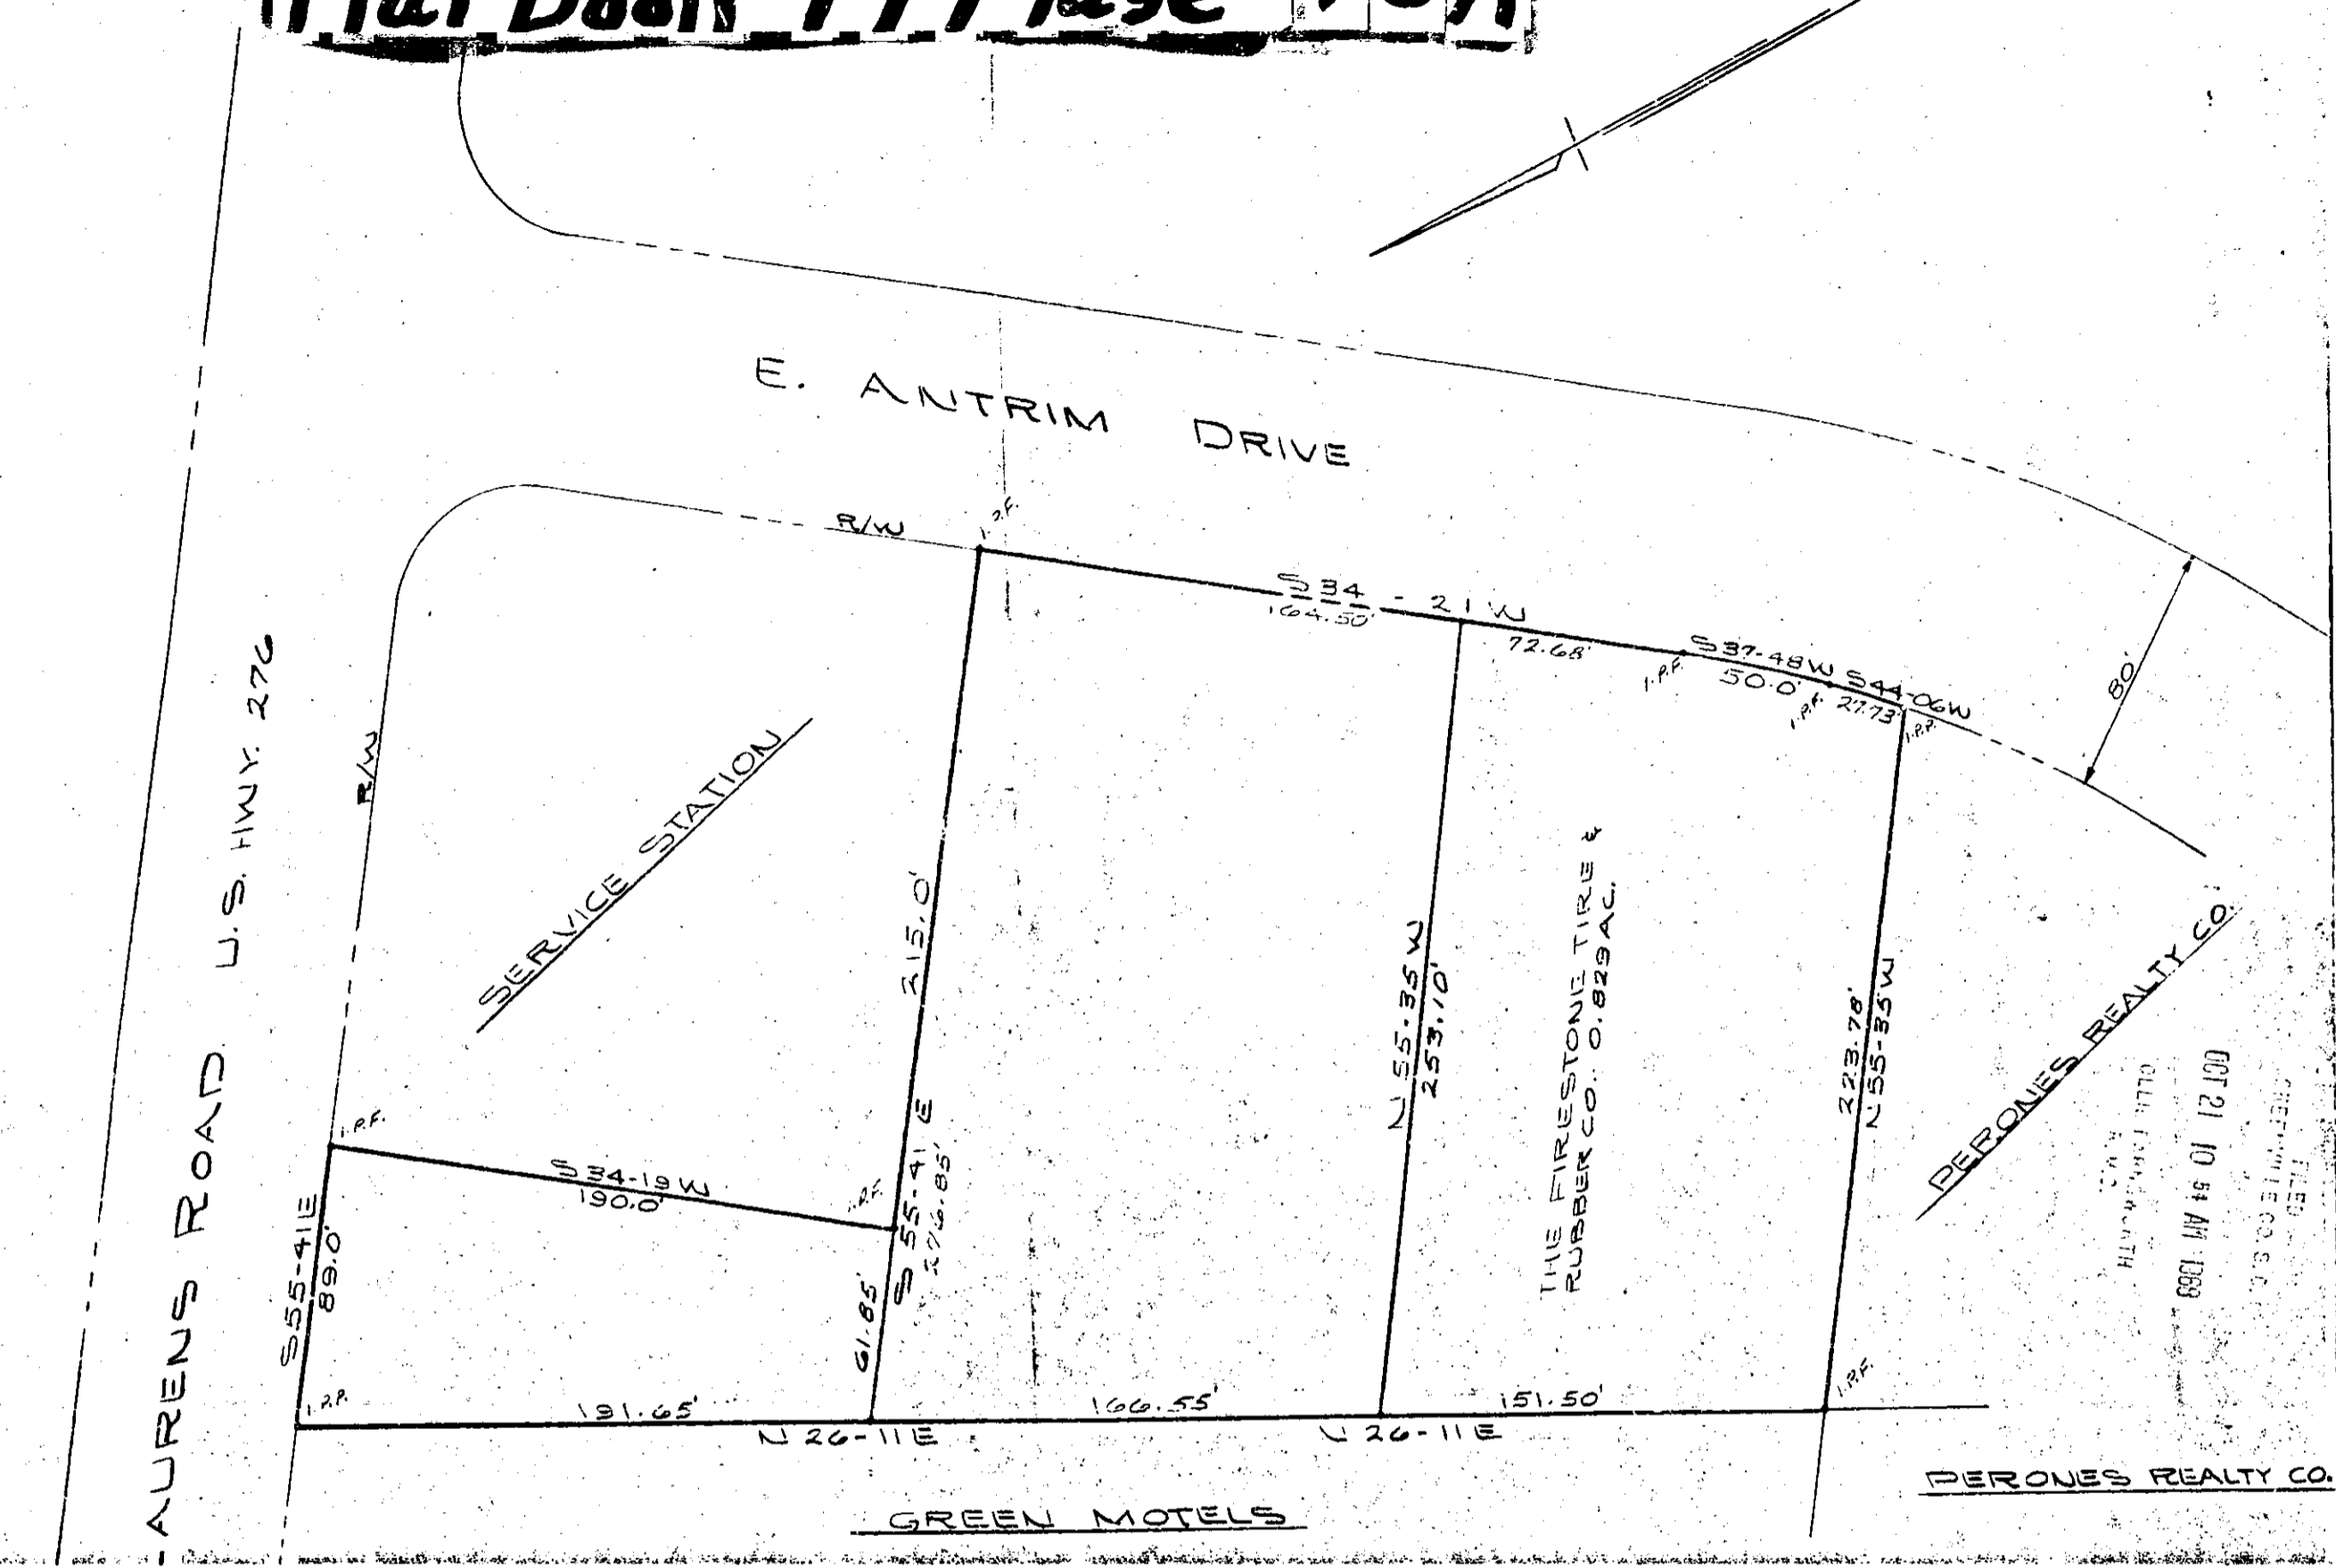

LAURENS ROAD U.S. HWY. 276

SERVICE STATION

GREEN MOTELS

THE FIRESTONE TIRE & RUBBER CO. 0.829 AC.

PERONES REALTY CO.

8 1.50
TTT-43

9788
PROPERTY OF
THE MEALISTER CORP.
GREENVILLE, S. C.
SCALE 1"=50' AUG. 9, 1967
REV. SEPT. 7, 1968

PIEDMONT ENGINEERS & ARCHITECTS
GREENVILLE, S. C.

9788 Filed This 21 day of Oct. 1968
And Recorded in Vol. TTT Page 43 at 10:52 AM
Ollie Starnworth
Register Mesne Conveyance Greenville County, S. C.

