


Plat Book-TTT-Page 51A

FINAL PLAN APPROVED
 GREENVILLE CITY PLANNING & ZONING COMMISSION
 DATE 11/25/68 BY *J. Rabbits*
 SECRETARY OF COMMISSION
 APPROVED BY PLANNING AND ZONING COMMISSION 4-30-68

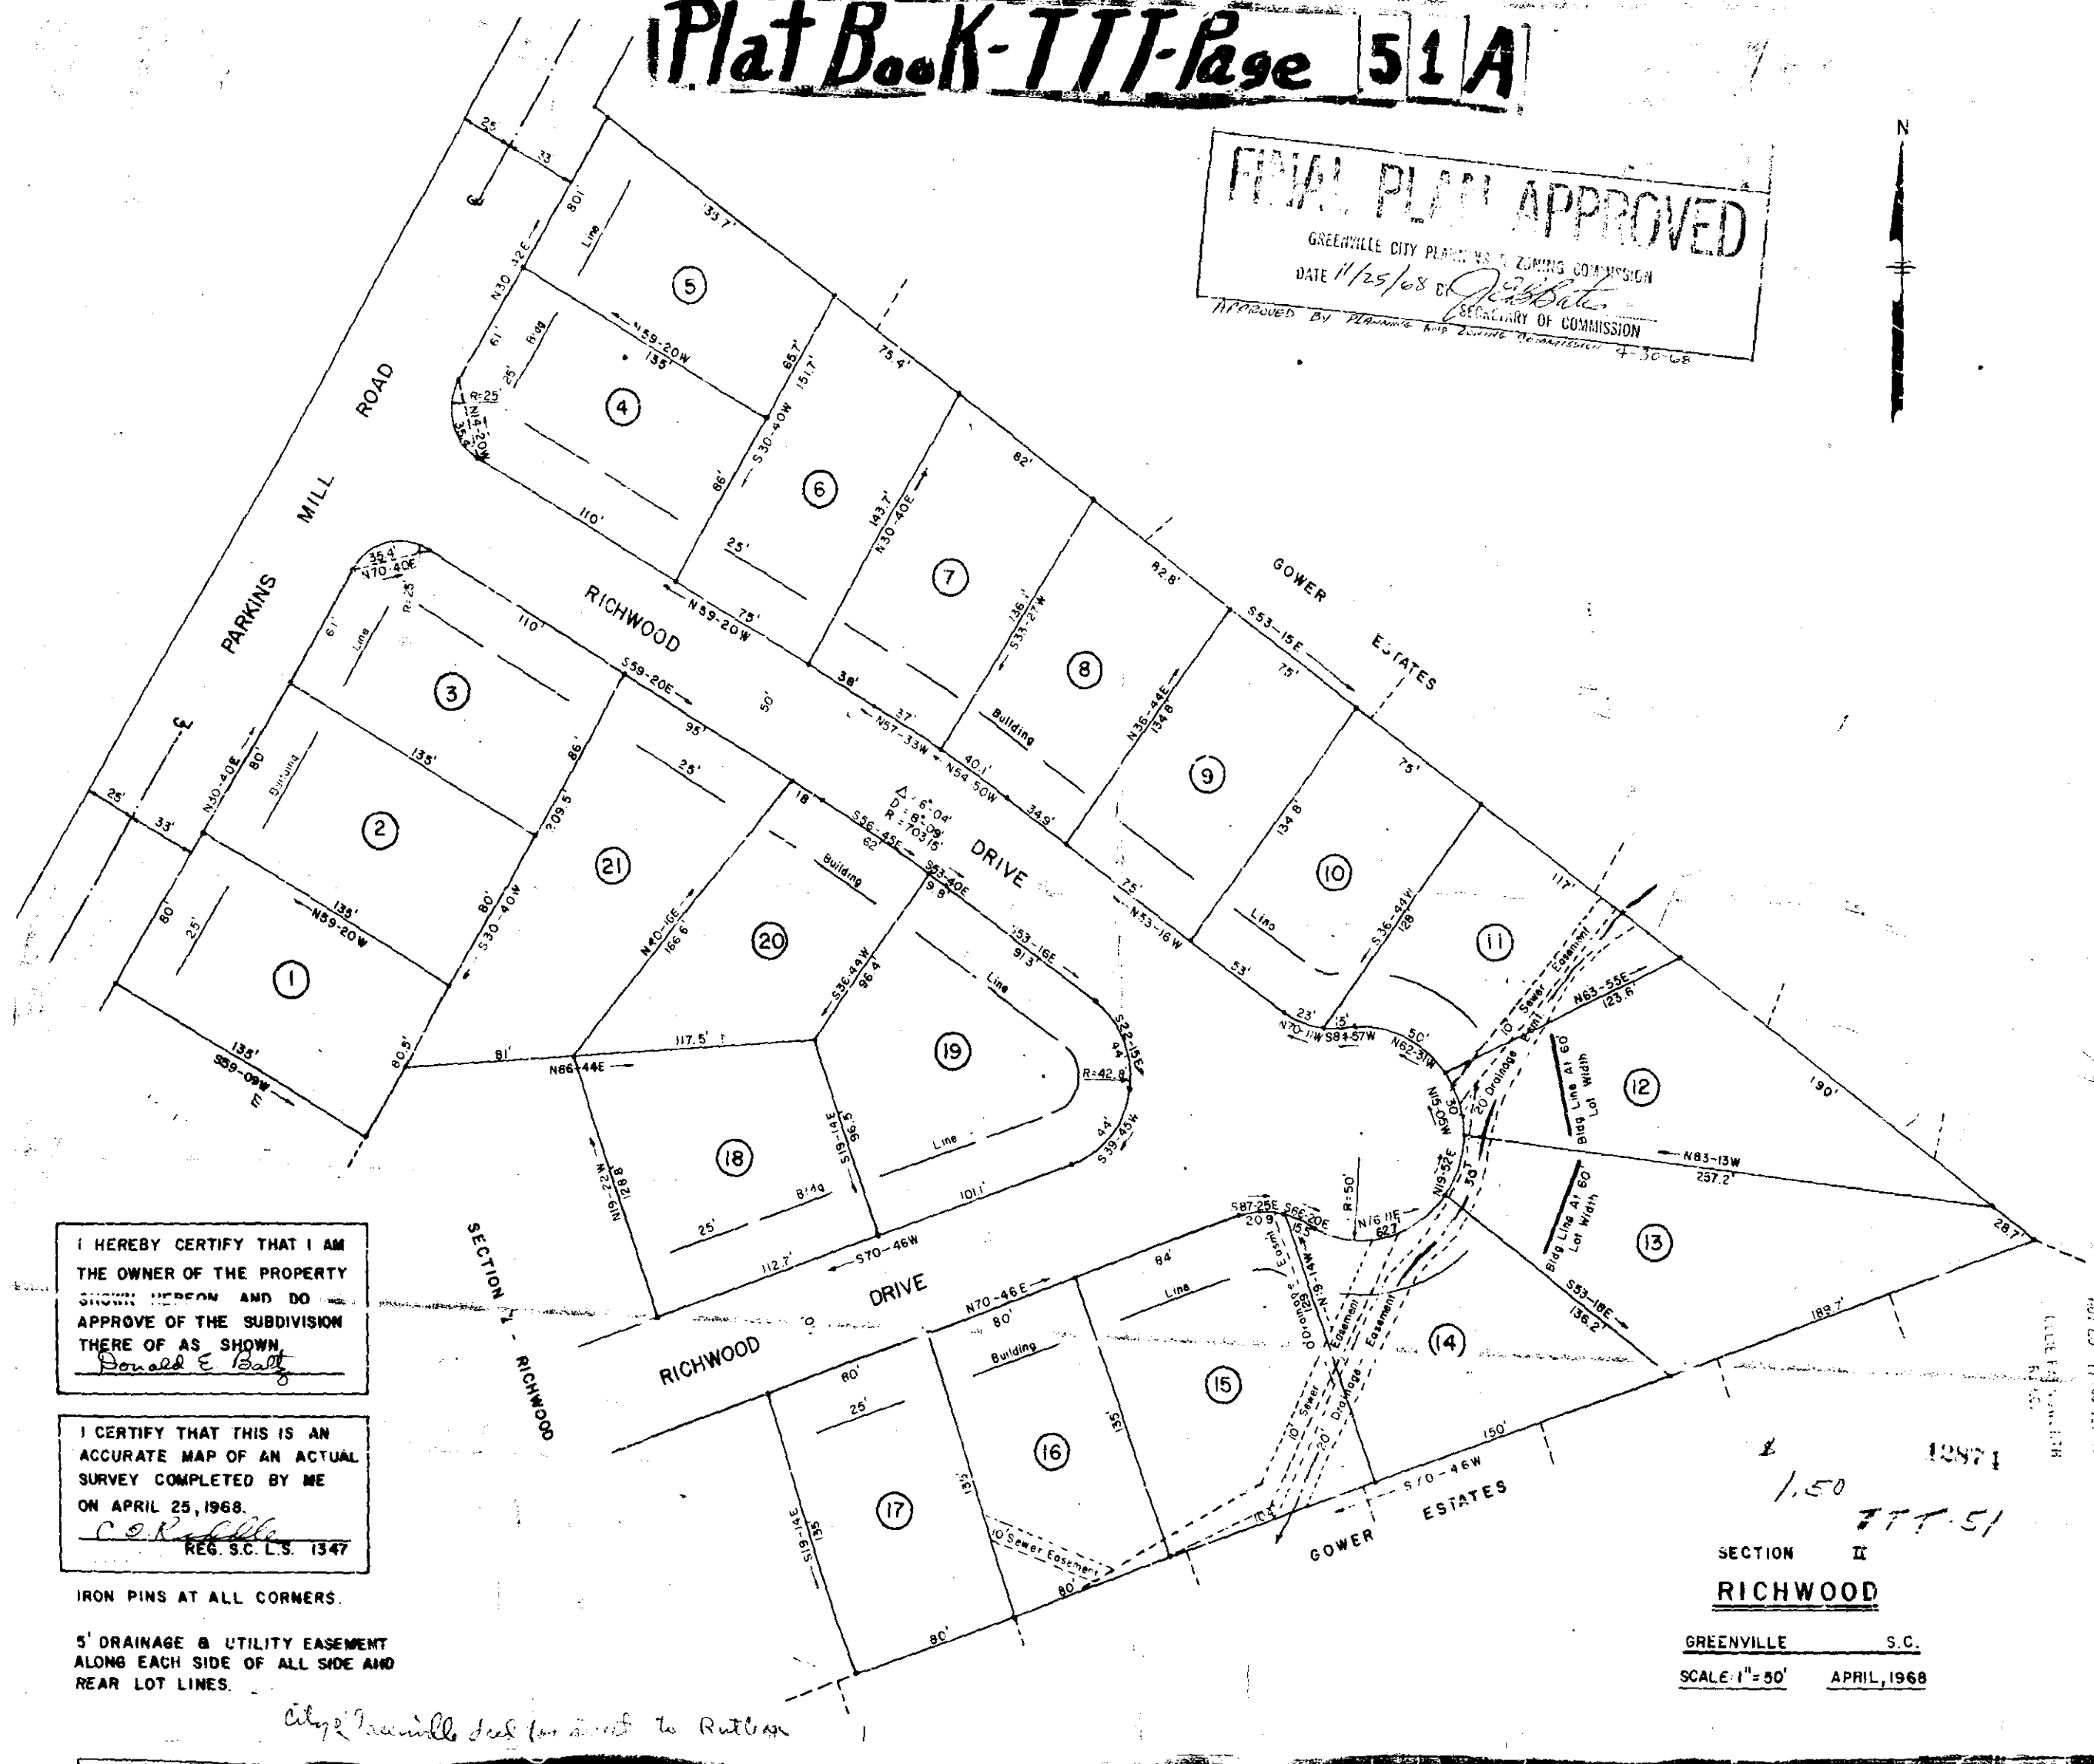

12974 Filed This 25th day of Nov. 1968 at 11:53 a.m.
 And Recorded in TTT-Page 51A at 11:53 a.m.
John W. Scarborough
 Register of Deeds Greenville County, S. C.



I HEREBY CERTIFY THAT I AM THE OWNER OF THE PROPERTY SHOWN HEREON AND DO APPROVE OF THE SUBDIVISION THERE OF AS SHOWN
Donald E. Batts

I CERTIFY THAT THIS IS AN ACCURATE MAP OF AN ACTUAL SURVEY COMPLETED BY ME ON APRIL 25, 1968.
C. O. Riddick
 REG. S.C. L.S. 1347

IRON PINS AT ALL CORNERS.
 5' DRAINAGE & UTILITY EASEMENT ALONG EACH SIDE OF ALL SIDE AND REAR LOT LINES.

City of Greenville deed for street to Rutledge

1968
 1.50
 12974
 TTT-51
 SECTION II
RICHWOOD
 GREENVILLE S.C.
 SCALE 1"=50' APRIL, 1968

