


#17522 Filed This 24 day of Jan. 19 69
And Recorded in Vol. TTT Page 68 at 11:03 a.m.

Ollie Farnsworth
Register Mesne Conveyance Greenville County, S. C.

68

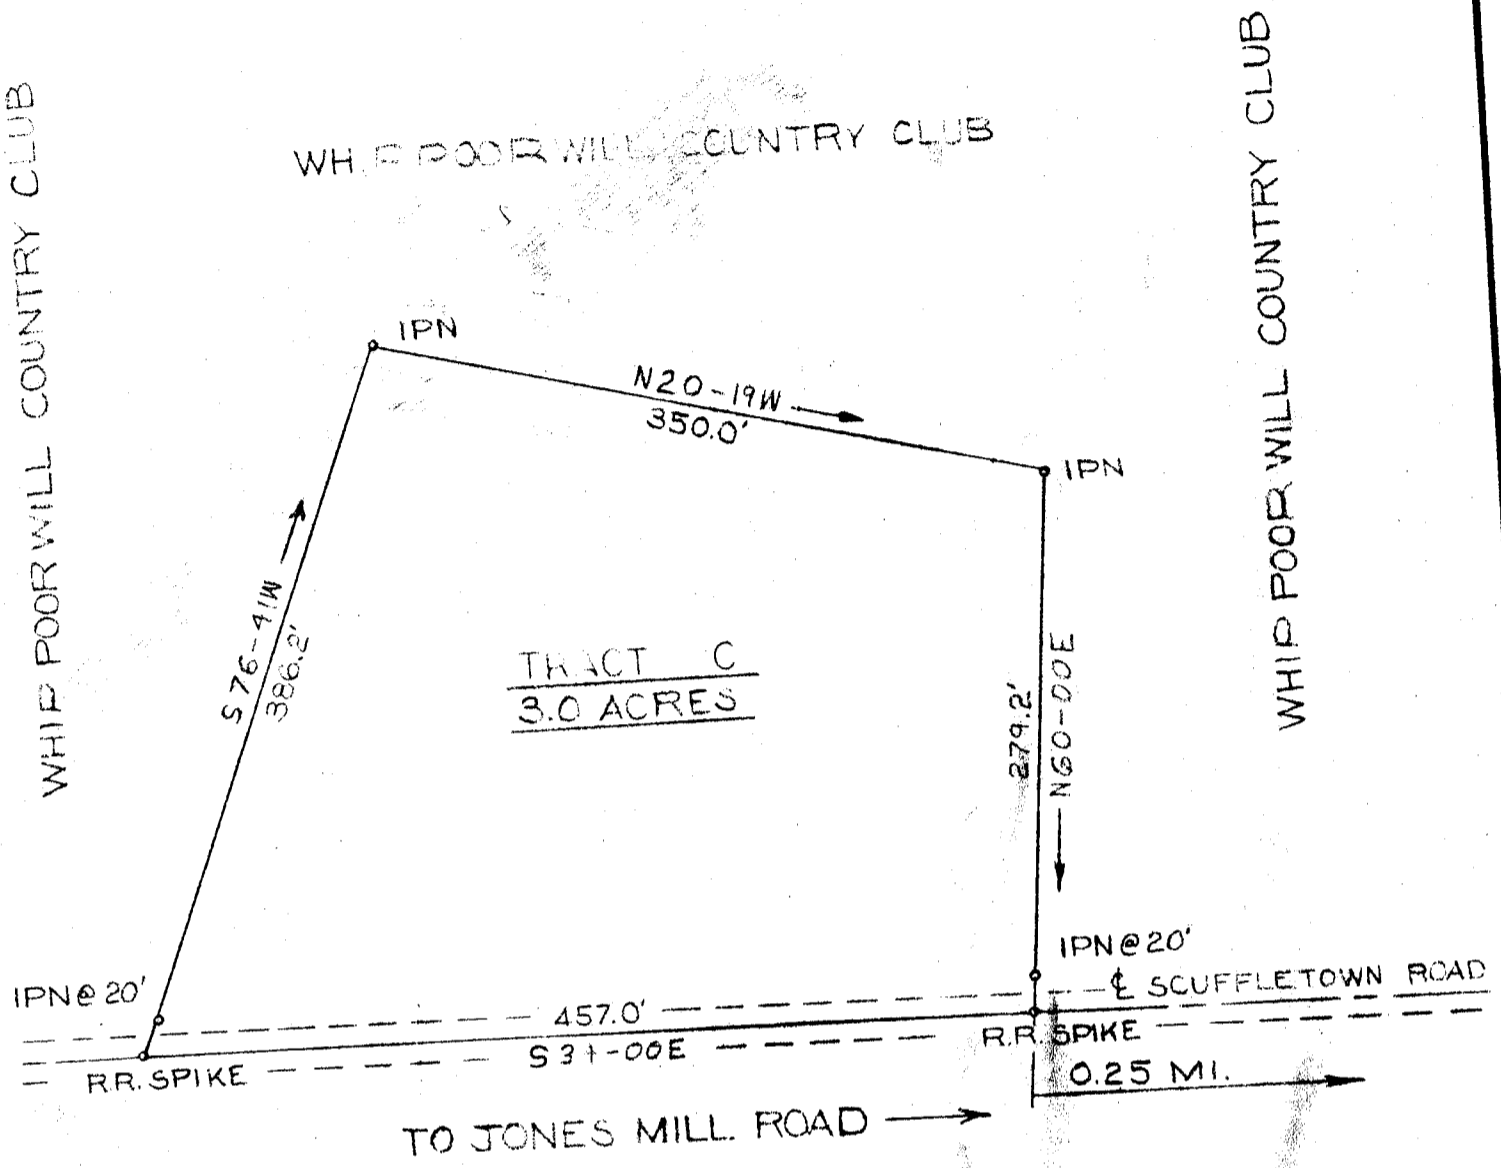


PLAT OF PROPERTY OF
AGNES C. COOPER

FAIRVIEW TOWNSHIP
GREENVILLE COUNTY
SOUTH CAROLINA

SCALE: 1" = 100' DATE: JANUARY 10, 1969

FILED
GREENVILLE CO. S. C.
JAN 24 11 03 AM 1969
OLLIE FARNSWORTH
R.M.C.

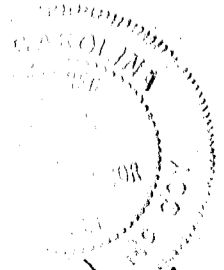

William R. McCoy

William R. McCoy
Reg. Engr. & L. S. #3551

459 17522
TTT-68

enwright associates
GREENVILLE, S. C.