


#28895 Filed This 2 day of June 19 69  
And Recorded in Vol. TTT Page 83 at 3:35 P.  
Ollie Farnsworth  
Register Maine Conveyance Greenville County, S. G.

FILED  
GREENVILLE CO. S. C.  
JUN 2 3 35 PM '69  
OLLIE FARNSWORTH  
R.M.C.

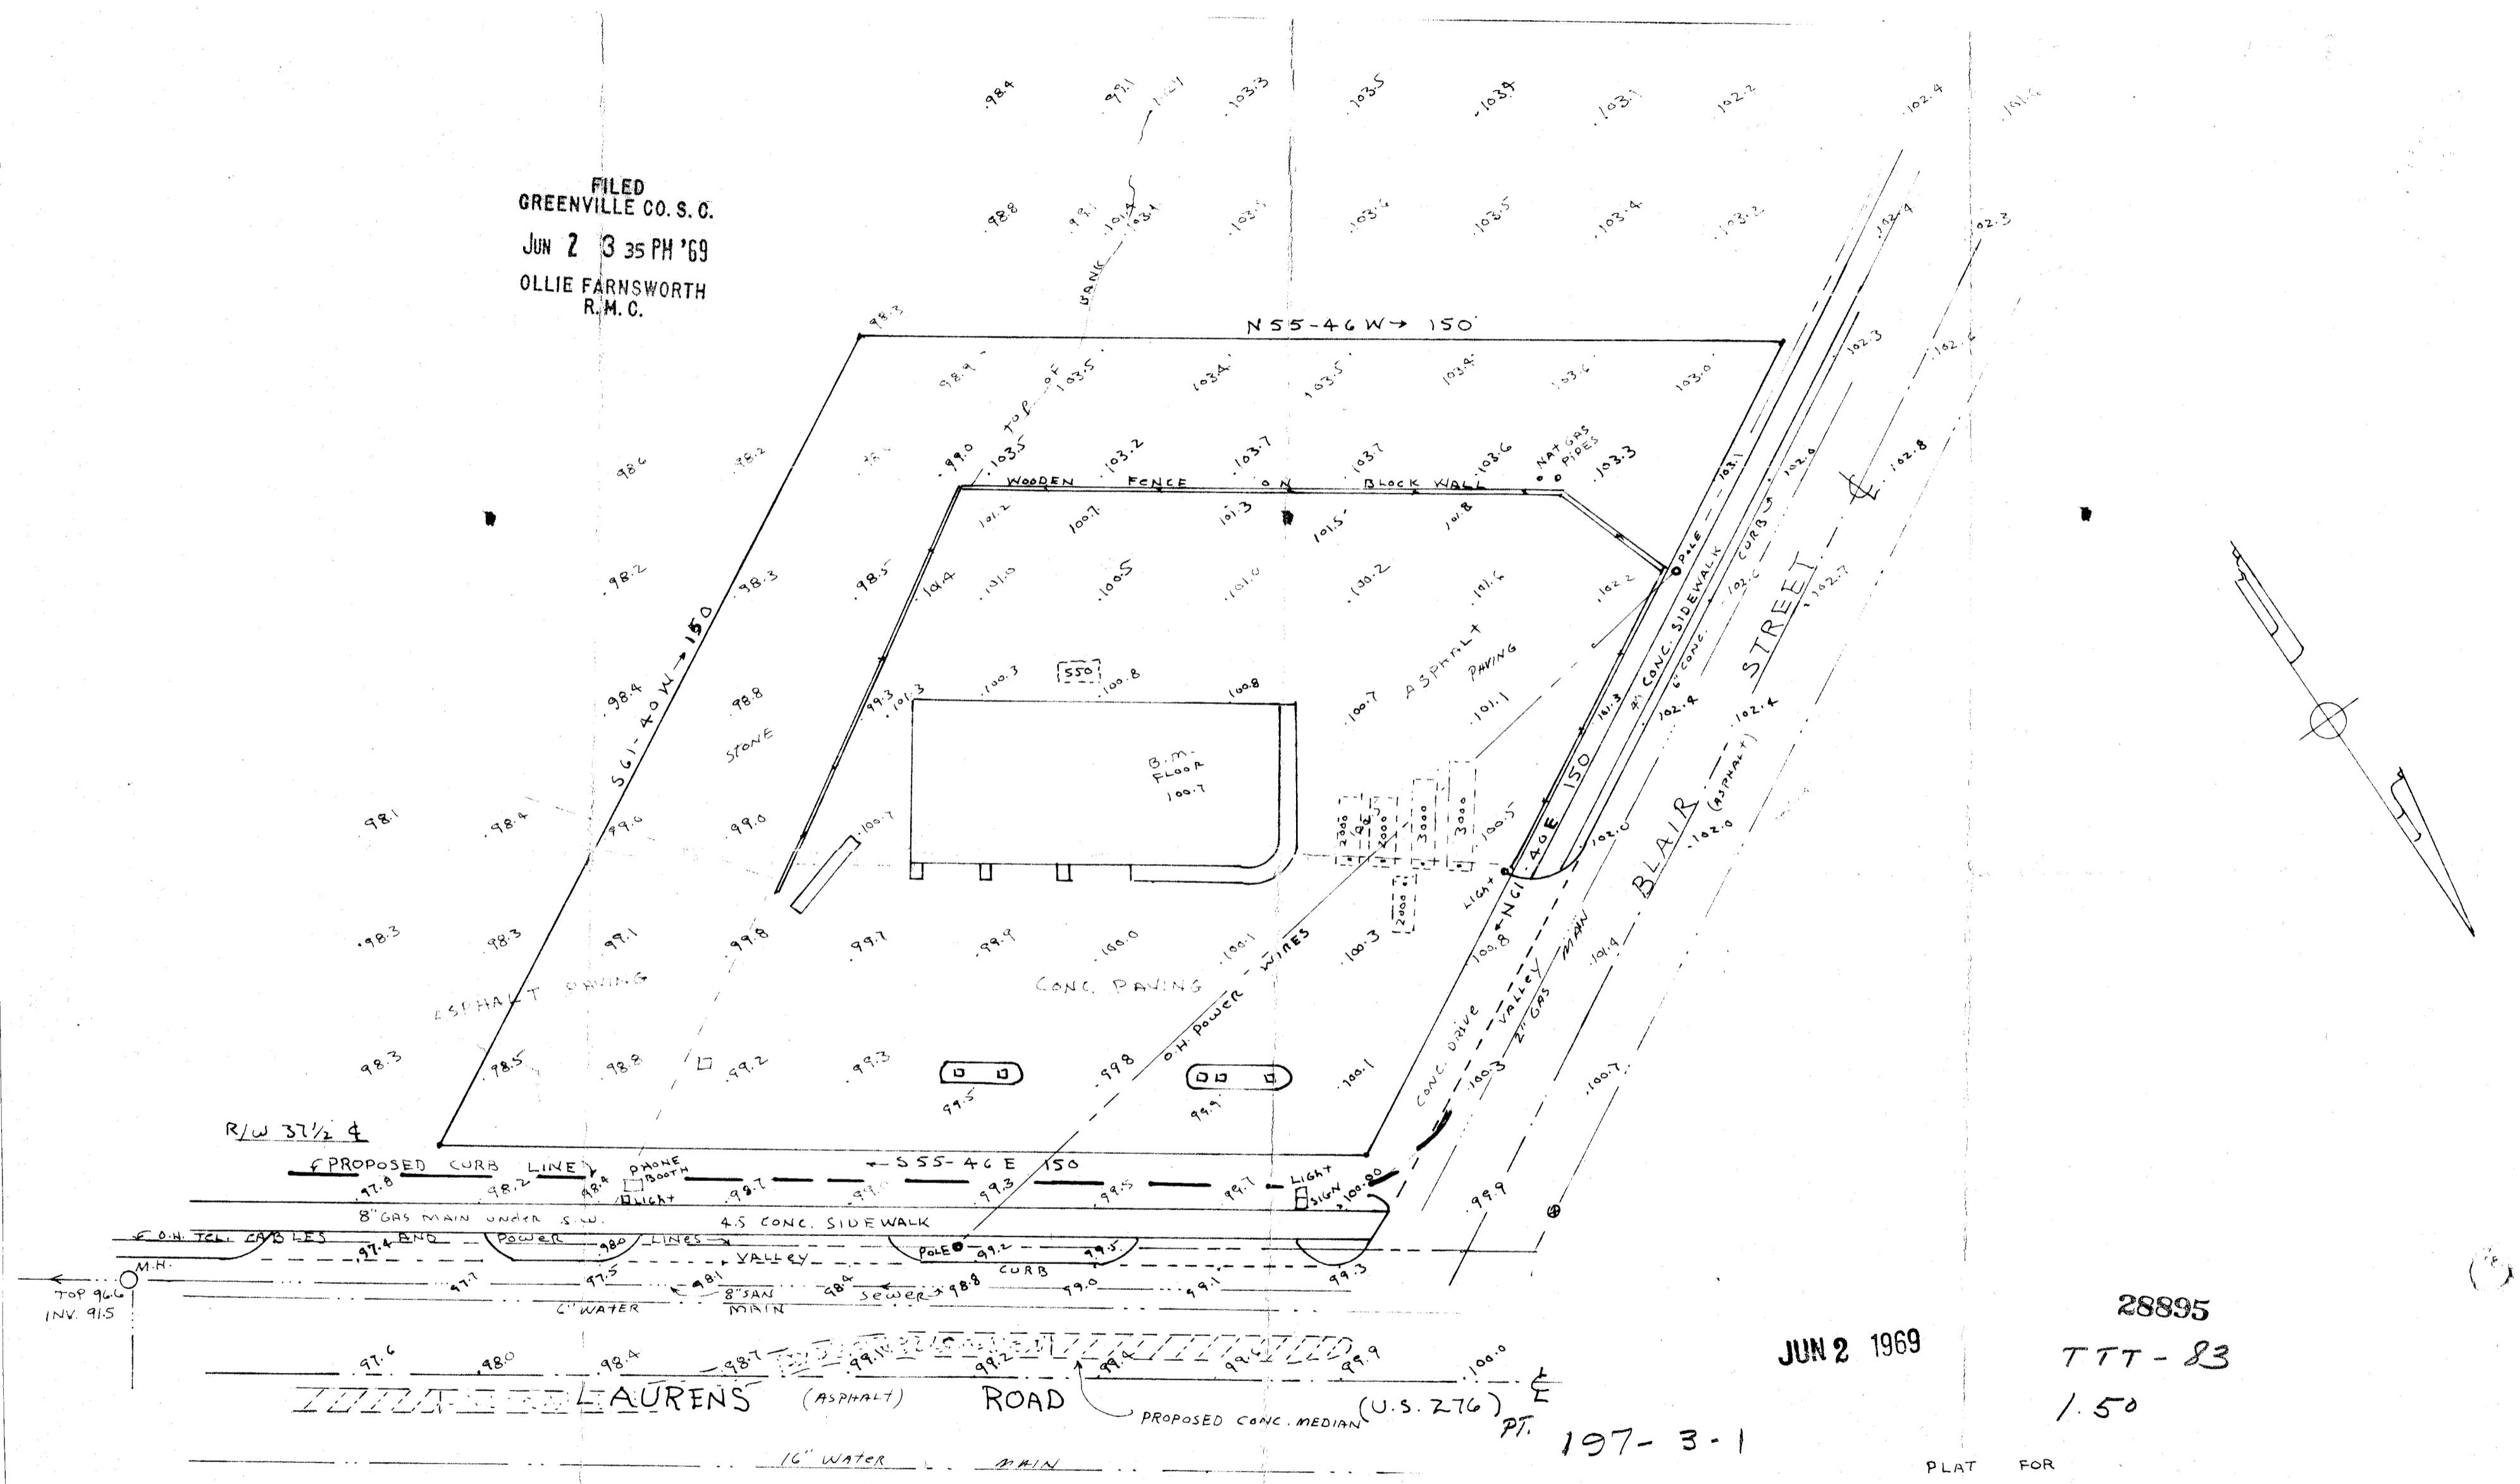

28895  
TTT-83  
1.50  
JUN 2 1969

PLAT FOR  
**HUMBLE OIL & REFINING COMPANY**

ZONING - "F" COMMERCIAL  
PUMP ISLAND SET BACK 15' R/W  
NO ROCK VISIBLE  
STREET IMPROVEMENTS PROPOSED

IN THE CITY OF GREENVILLE  
GREENVILLE COUNTY S.C.  
WEBB SURVEYING & MAPPING CO.

SCALE 1" = 20'

JAN. 4, 1969