



618 Filed This 9 day of July 1969
 And Recorded in Vol. T.T.T. Page 115 at 10:15 A.M.
Oliver Tamworth
 Register Mesne Conveyance Greenville County, S. C.

CONTINUED FROM DWG. NO. 104-145

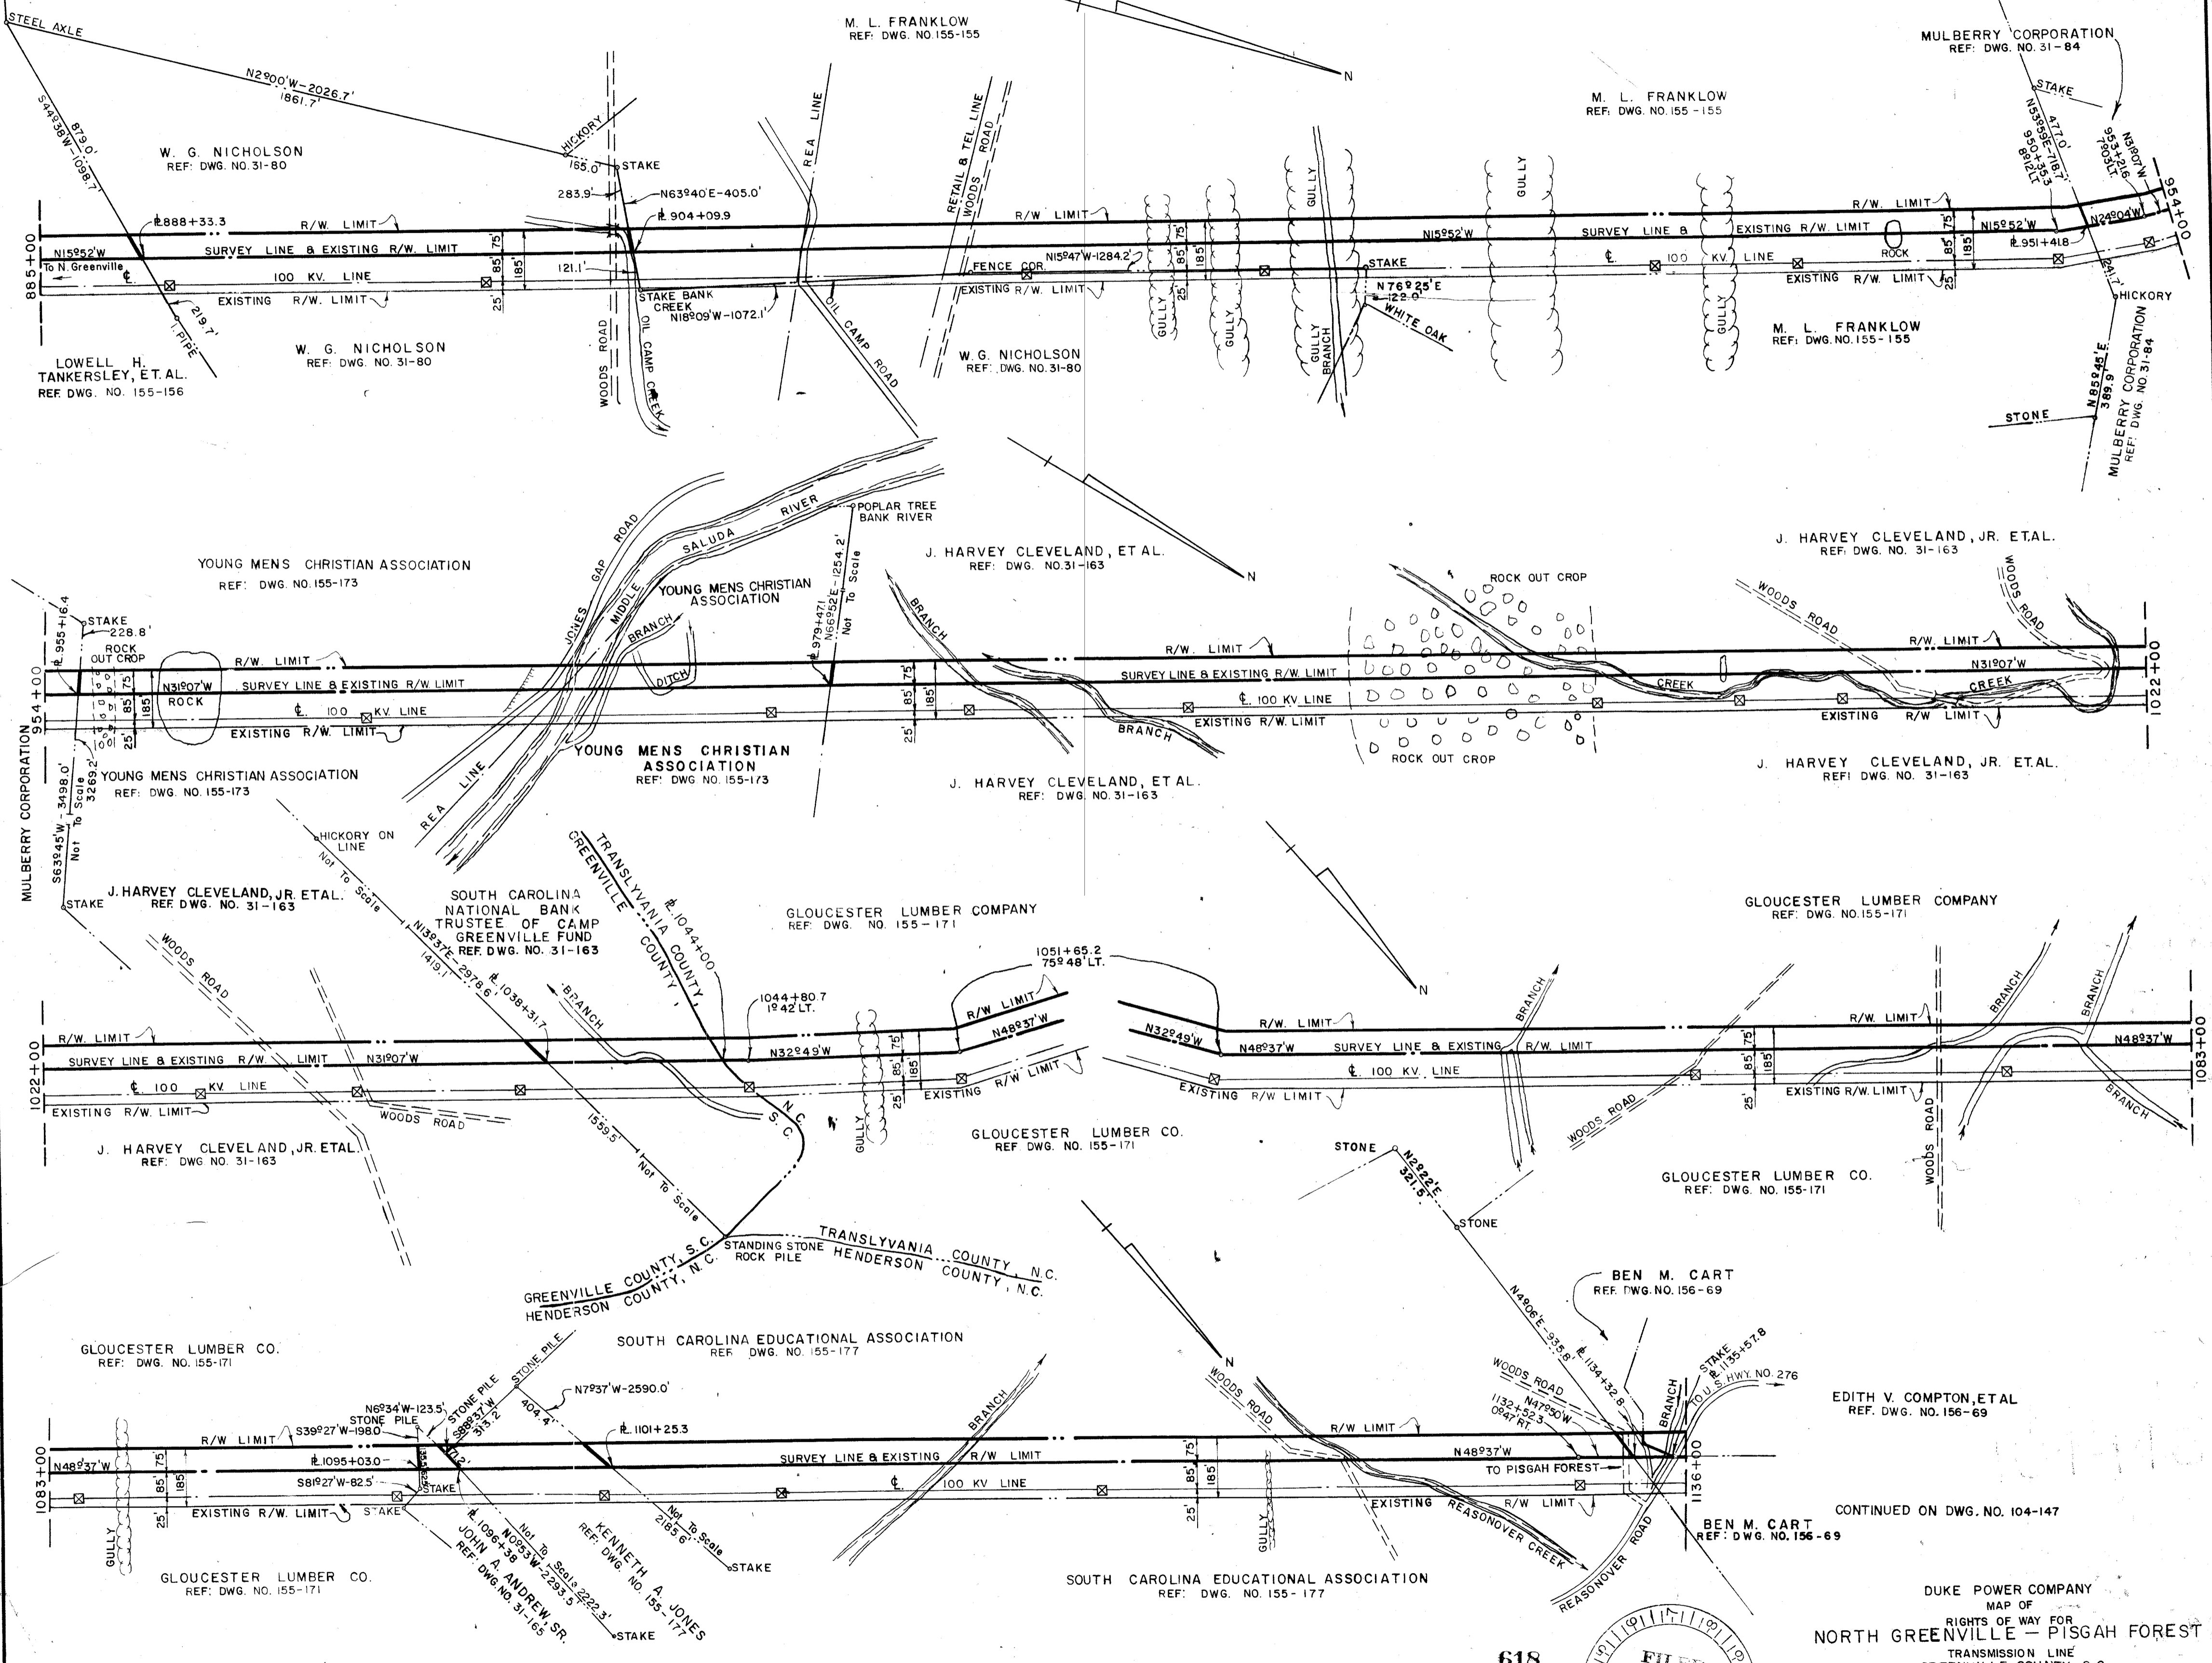

NOTE: DISTANCE SHOWN ON PROPERTY LINE IS FROM CORNER TO SURVEY LINE.

618

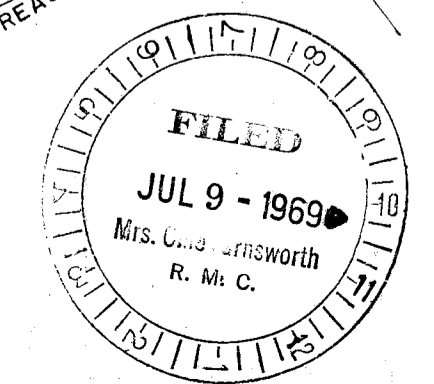

DUKE POWER COMPANY
 MAP OF
 RIGHTS OF WAY FOR
 NORTH GREENVILLE - PISGAH FOREST
 TRANSMISSION LINE
 GREENVILLE COUNTY, S. C.
 AND
 TRANSYLVANIA COUNTY, N. C.
 MARCH 10, 1966
 SCALE: 1" = 300'
 BOOK NO. 825 FILE NO. 104-146
 0 300 600 900 1200
 SCALE IN FEET

CONTINUED ON DWG. NO. 104-147