

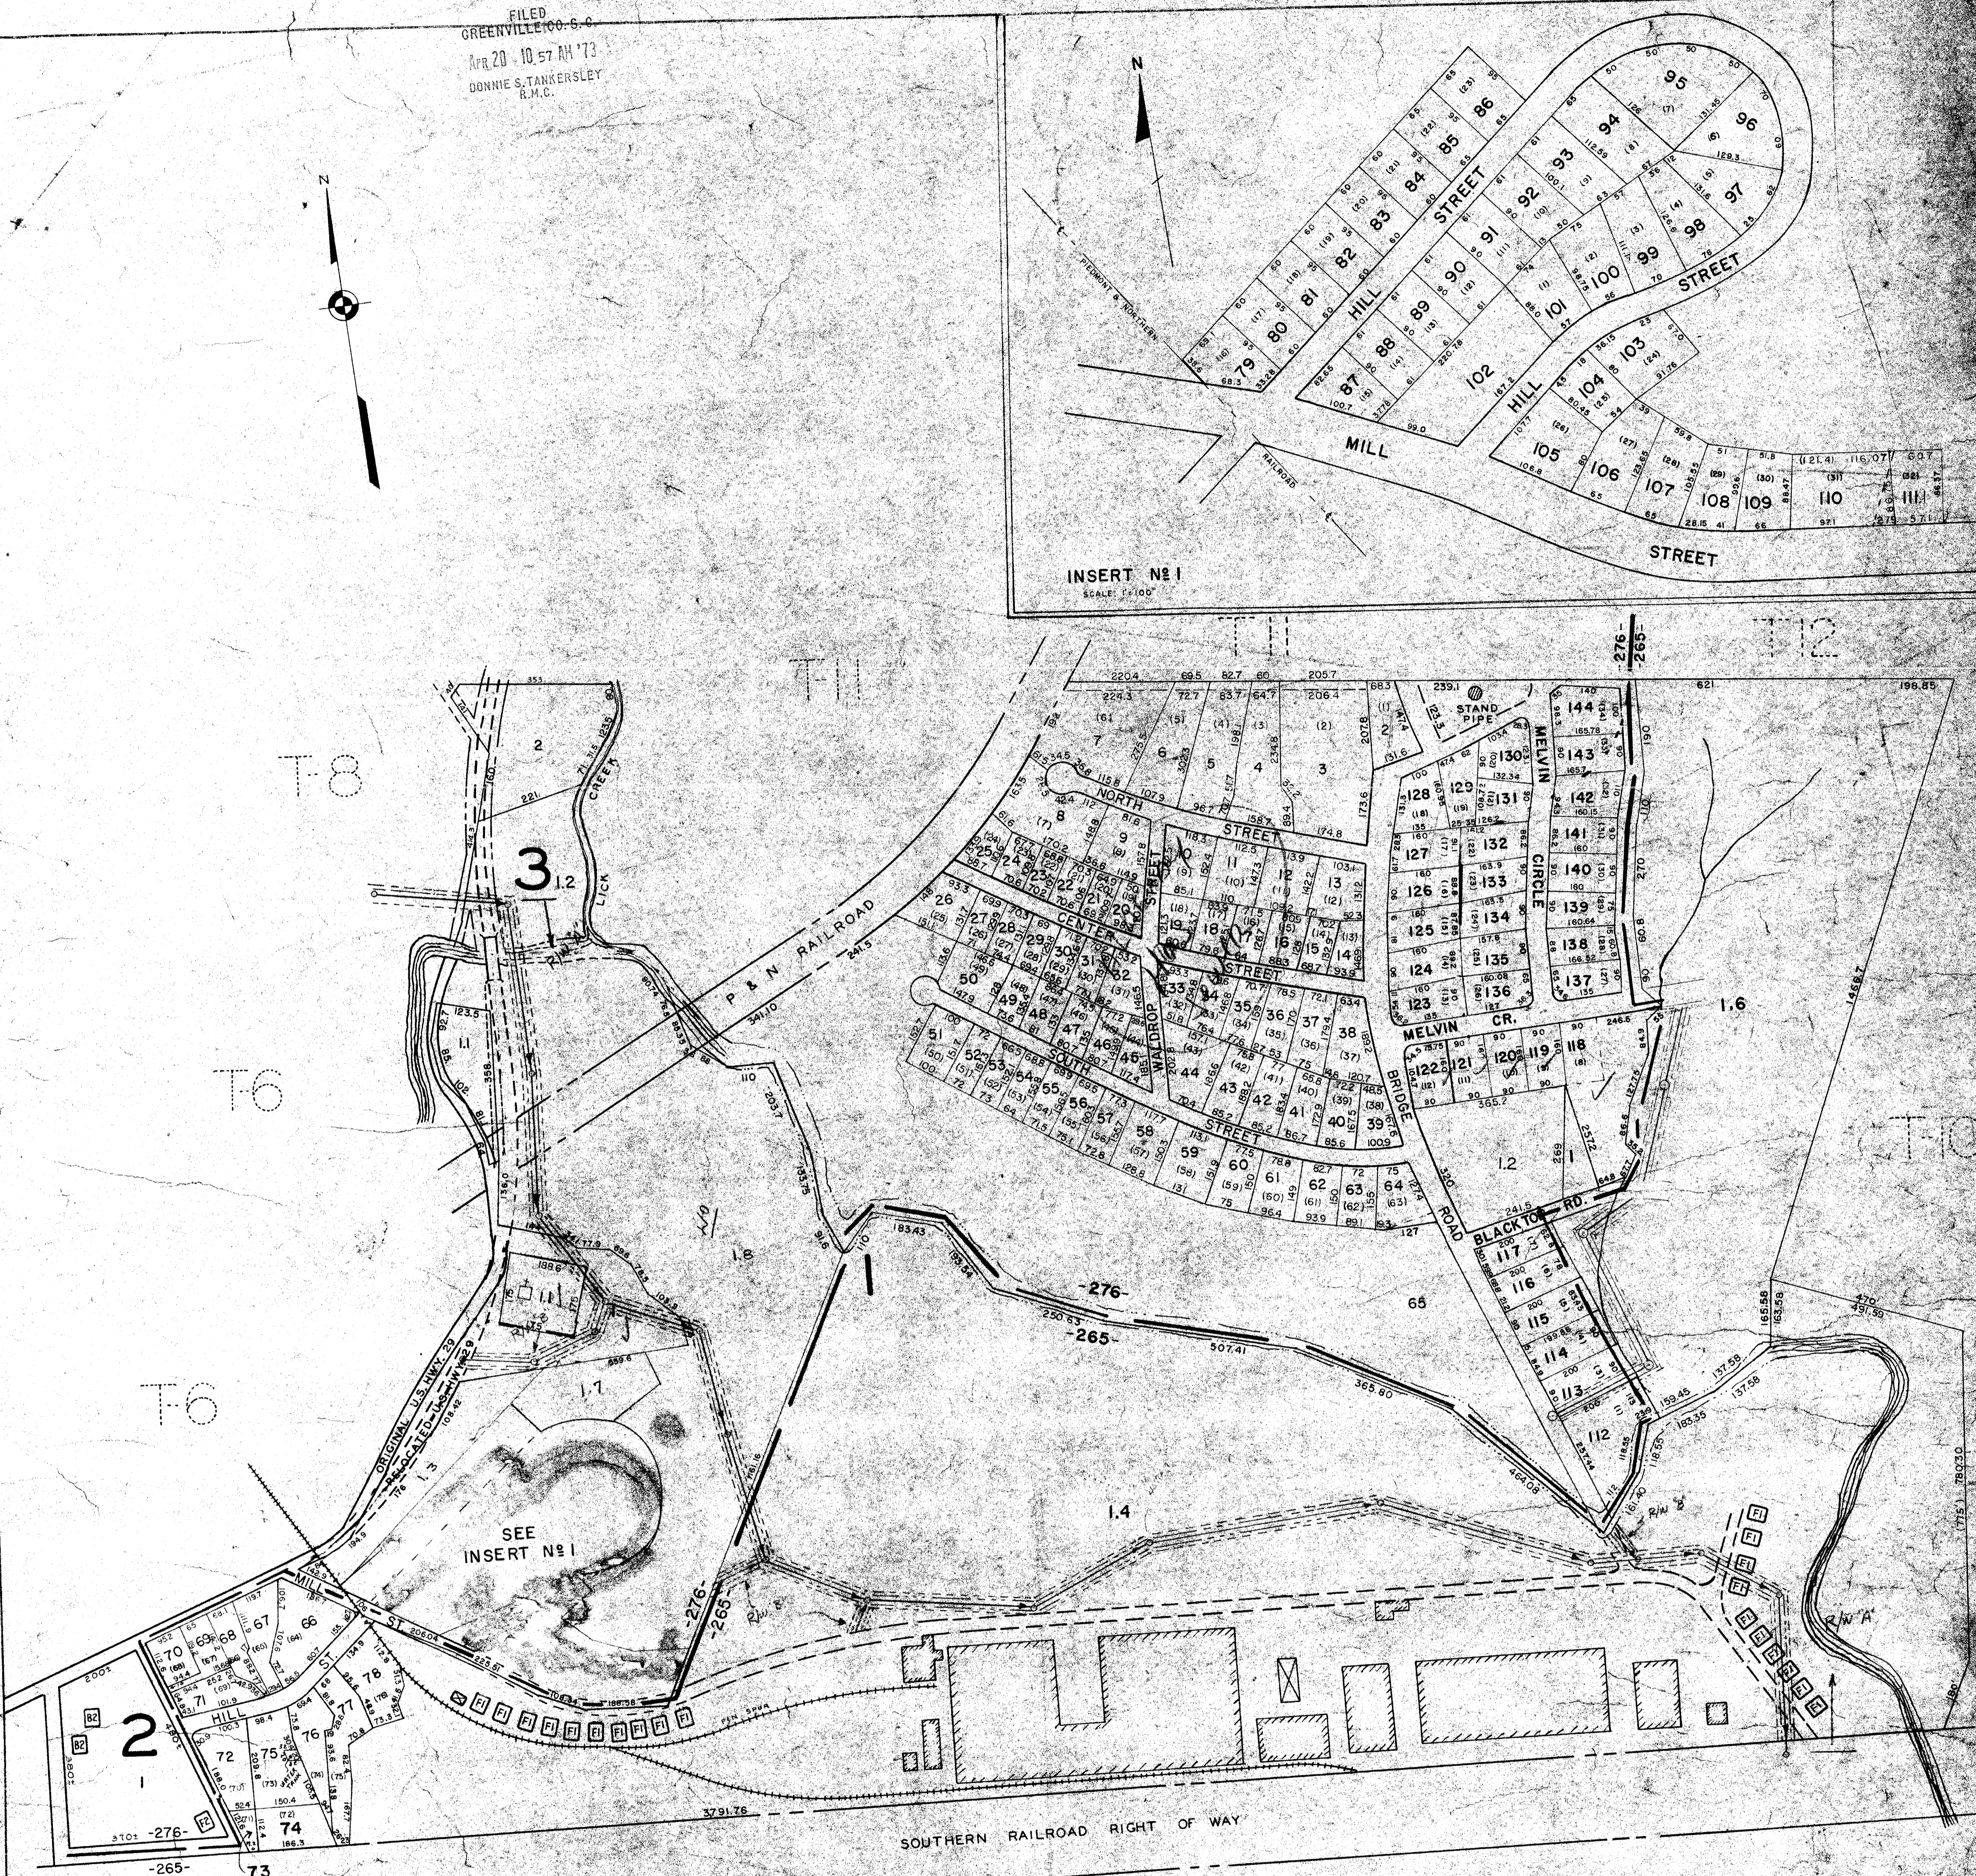


FILED
GREENVILLE 100-6-0
APR 20 10 57 AM '73
DONNIE S. TANKERSLEY
R.M.C.

INSERT NO 1
SCALE: 1"=100'

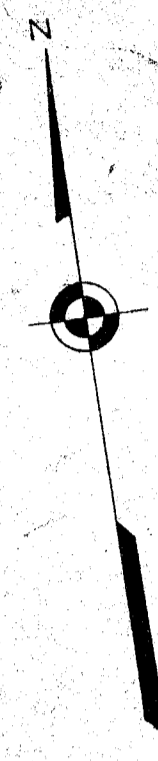

Block	Owner	Length of Sewer thru Property	Length of R/W thru Property	Number of Manholes
T-1-1-1	Burlington Industries, Inc.	735'	743'	3
T-1-1-2	Stepenson Memorial, M. E. Church, South, Trs.	30'	30'	0
T-1-1-3	J. P. Stevens & Co., Inc.	3,008'	3,008'	8
T-1-1-4	J. P. Stevens & Co., Inc.	1155'	1155'	4
T-1-3-1	Kingston Realty Co., Inc.	123'	106'	1
T-1-3-2	Kingston Realty Co., Inc.	250'	104'	3
T-1-1-6	Ashwood, Inc.	0	200'	0
T-1-1-12	WILLIAMS LAND CO.	0	200'	0
T-1-1-13	WILLIAMS LAND CO.	0	200'	0

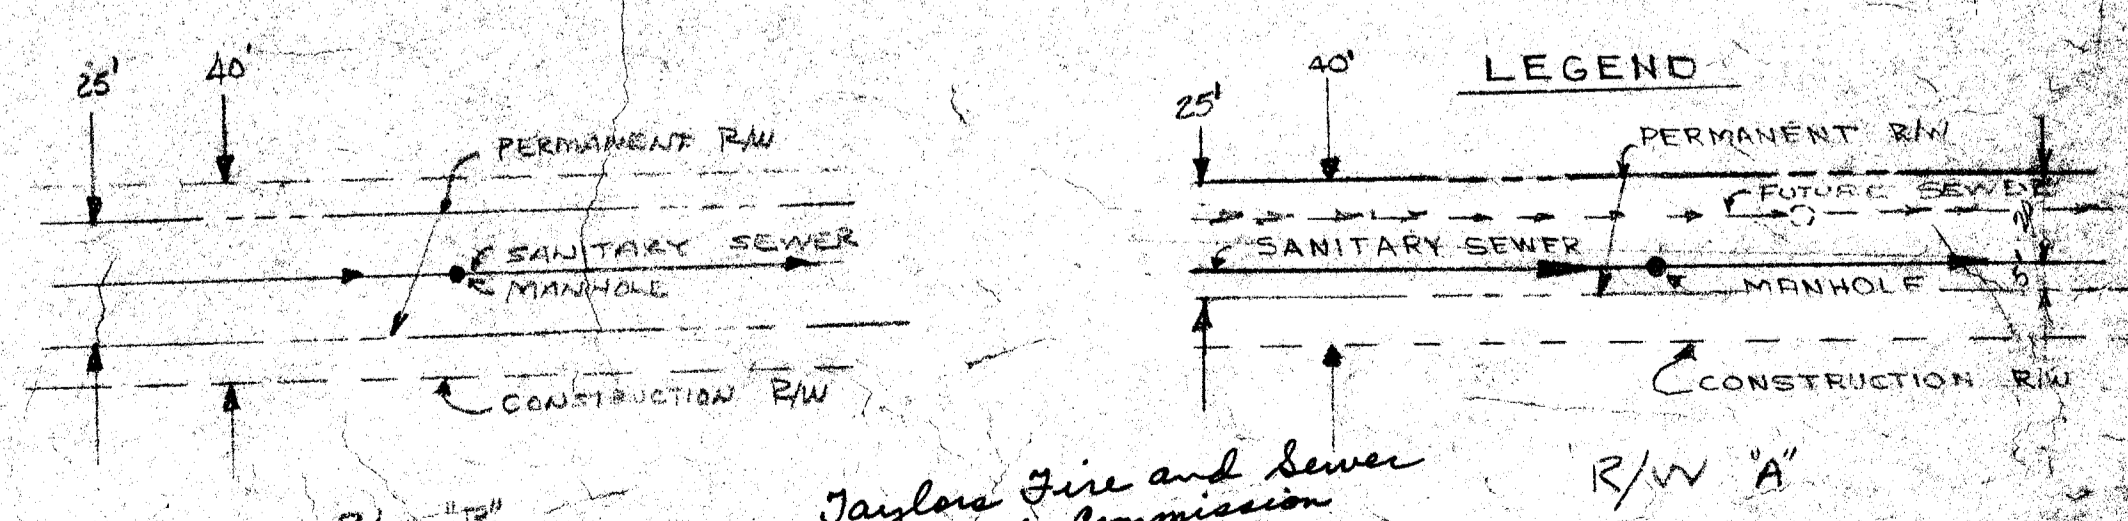

Taylor's Fire and Sewer District Commission
T-7-130
29905-A (2)
APR 20 1973

GREATER GREENVILLE TAX MAPS GREENVILLE, S. C.		
TAX DISTRICT	MAP NUMBER	REVISIONS
265	T-7	
276		
SCALE: 1"=200'		
SOUTHERN RAILROAD AND GREENVILLE DISTRICTS GREENSBORO, N. C.		