
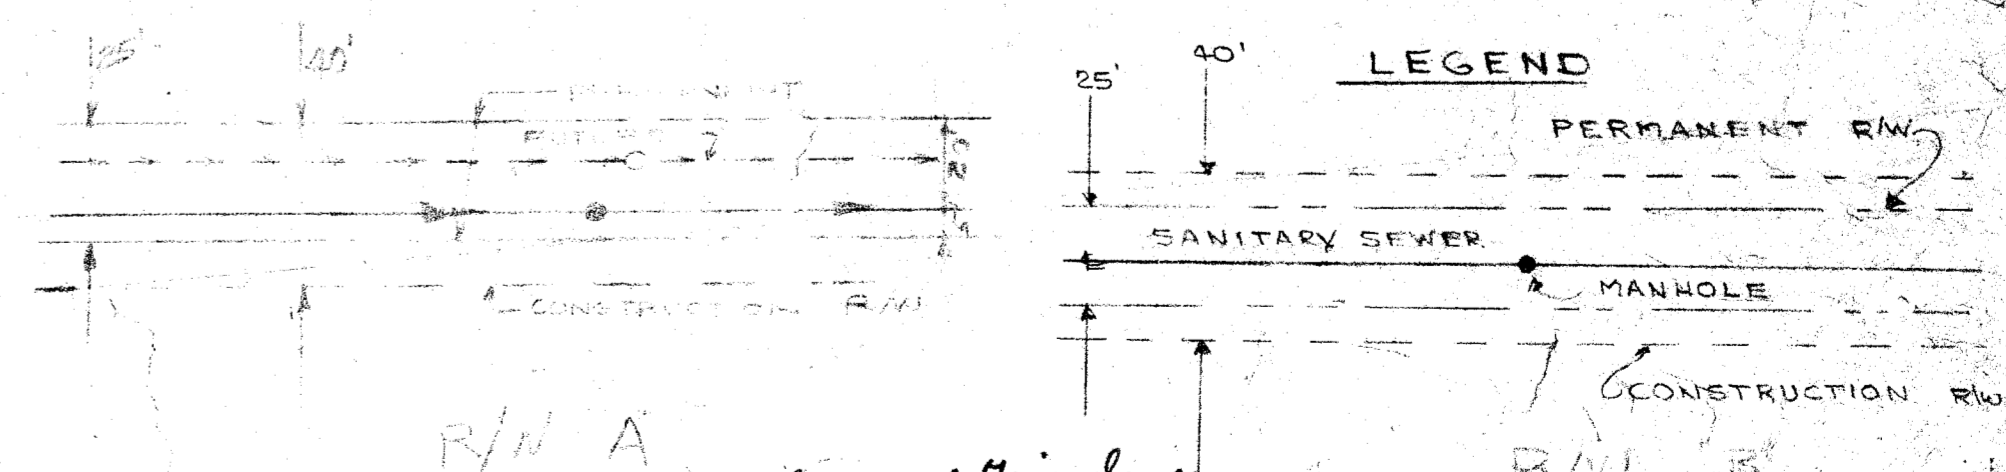


FILED  
GREENVILLE CO. S. C.  
APR 20 10 57 AM '73  
DORRIS S. TARKERLEY  
R.H.C.

Block Number	Owner	Length of Side thru Property	Length of R/W thru Property	Number of Lots
D-3-1-8	Maria Hughes Greer & Brett Honey Greer	210'	235'	1
D-3-4-7	J. L. Canada	655'	900'	2
T-8-4-8	H.P. ATKINS	425'	470'	1
T-8-4-9	L.F. HIGHTOWER	200'	235'	1
T-8-4-11A	JANIE M. & LEROY NCLAYTON	135'	175'	1
T-8-4-15	J.S. BROWN	990'	1000'	1
T-8-4-12	MACA. A. ASHMOLE	20'	200'	1

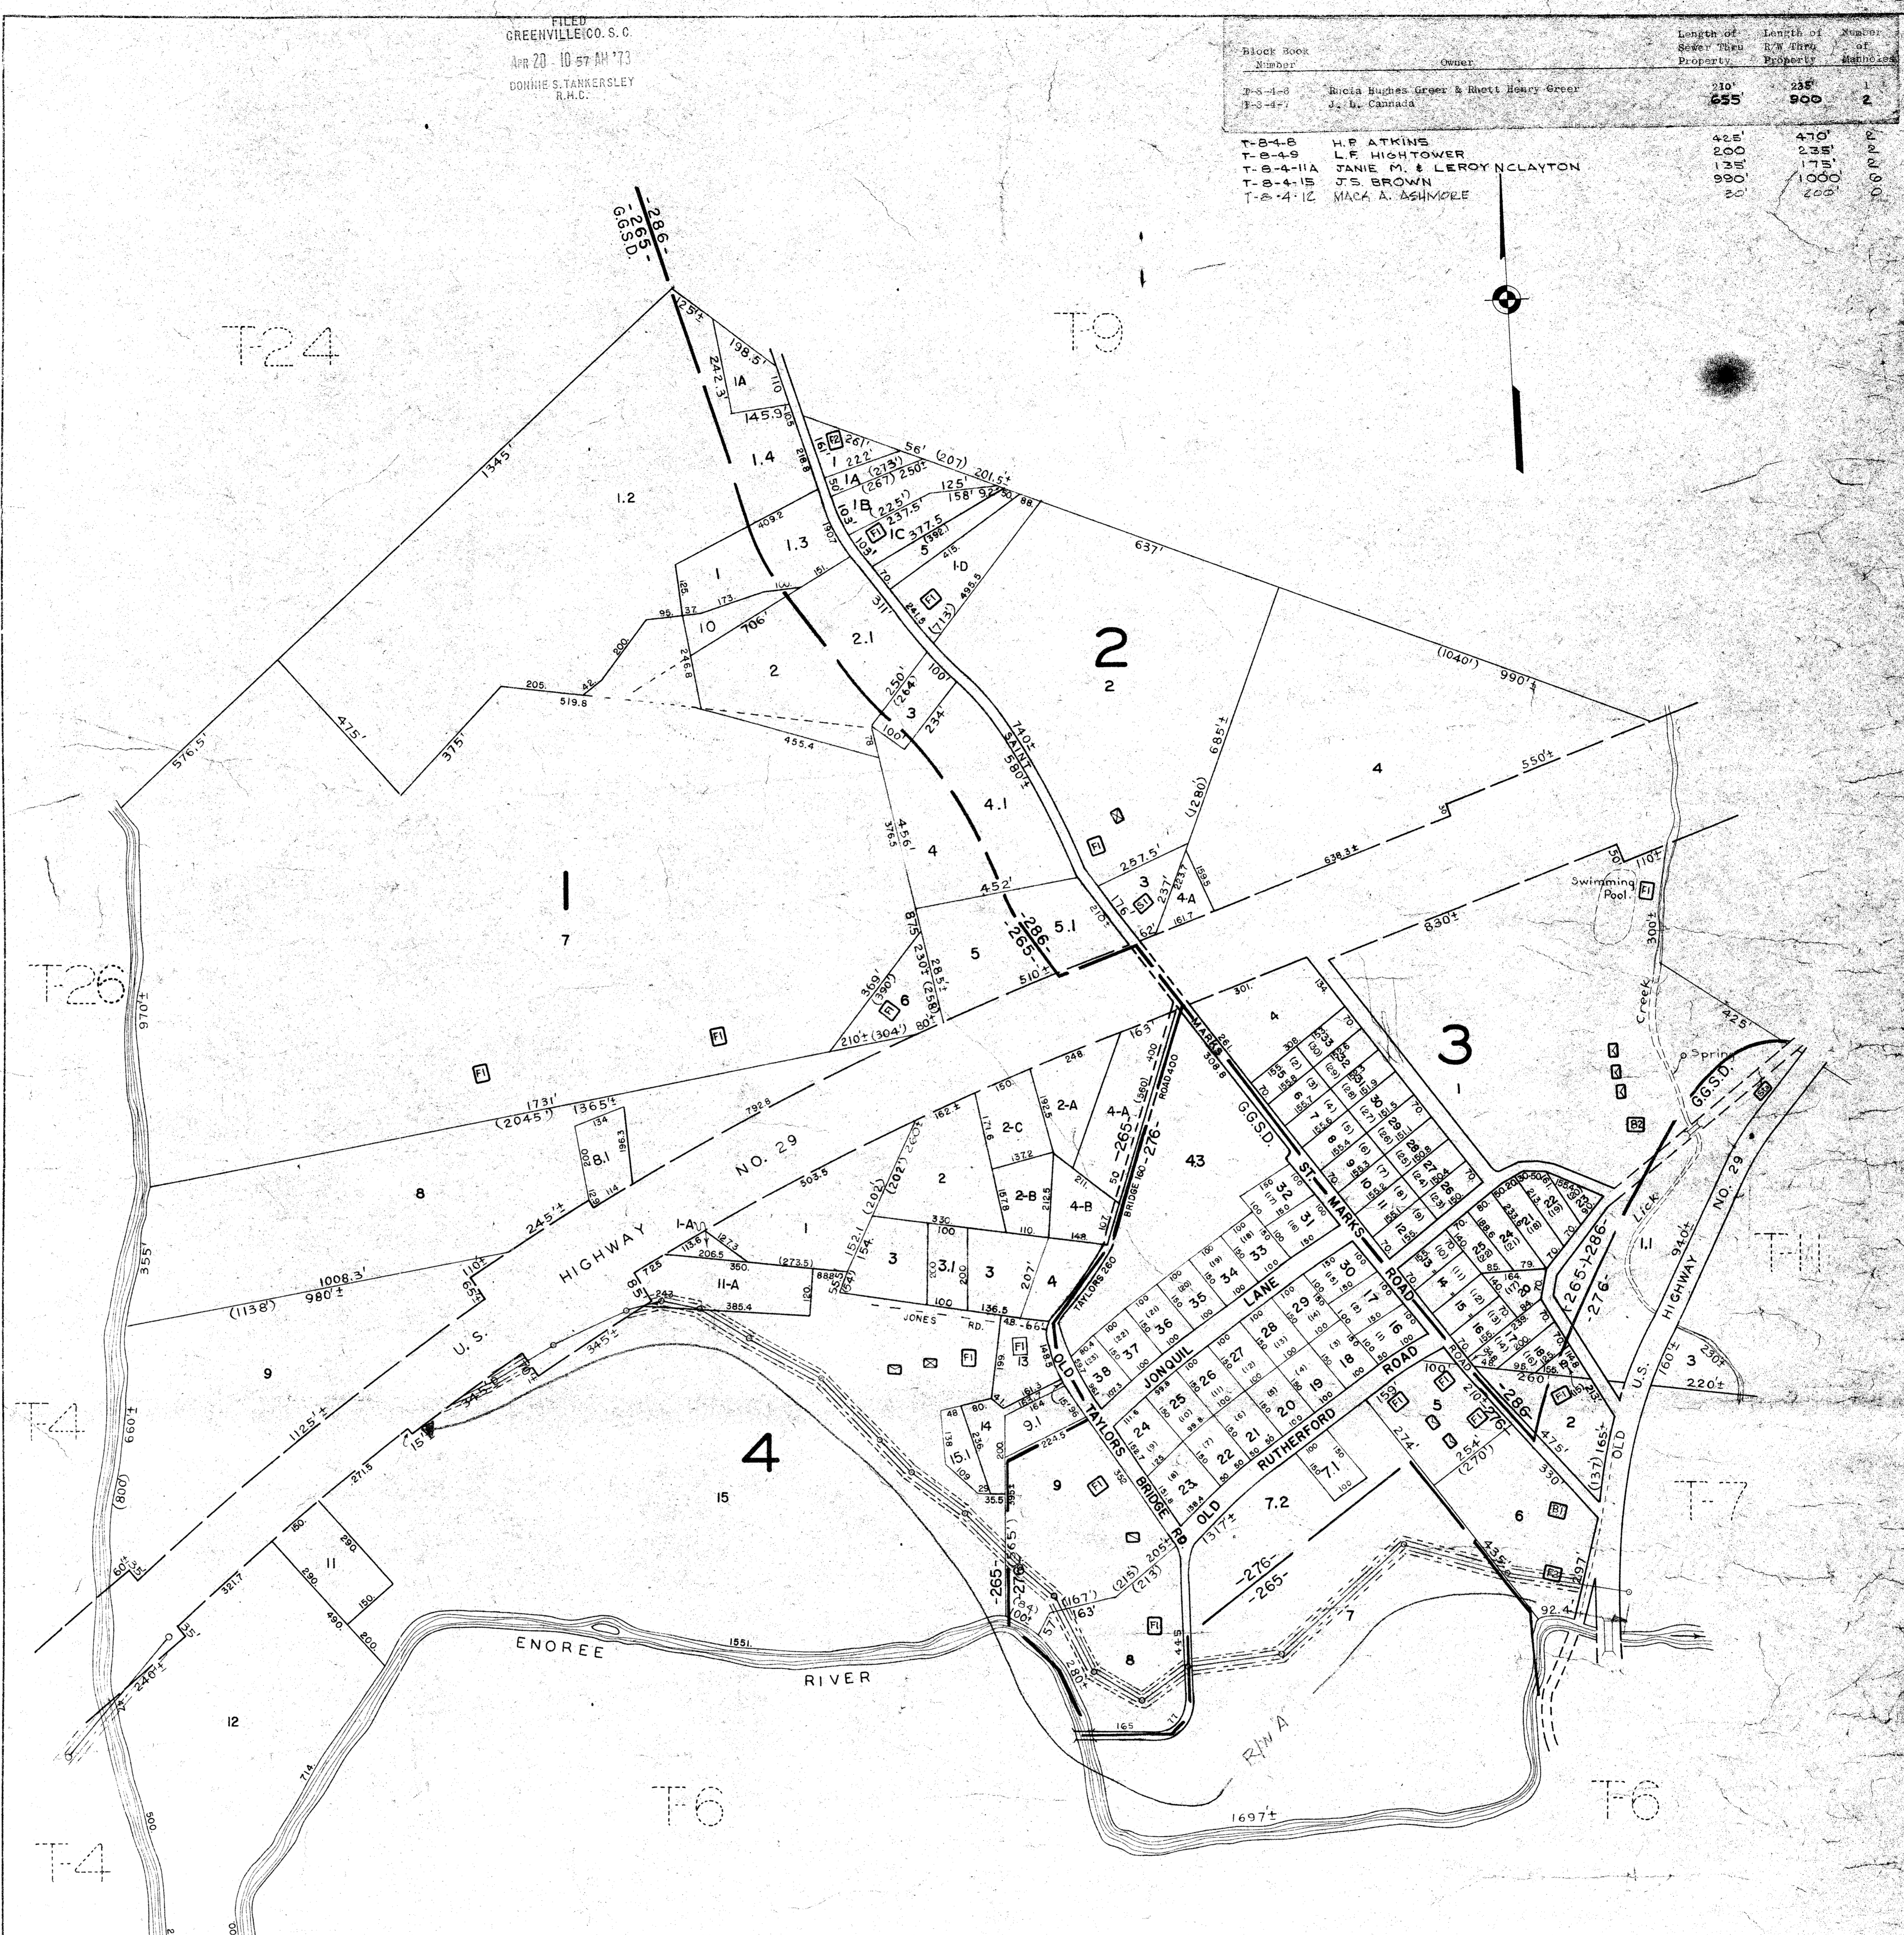

Taylor and Fire Sewer District Commission

TTT-131  
APR 20 1973  
29905-A

GREATER GREENVILLE TAX MAPS GREENVILLE, S. C.		
TAX DISTRICT	MAP NUMBER	REVISIONS
265	T-8	
276		
286		
SCALE 1" = 200'		