



FILED
 GREENVILLE CO. S. C.
 APR 20 10 56 AM '73
 DONNIE S. TANKERSLEY
 R.M.C.

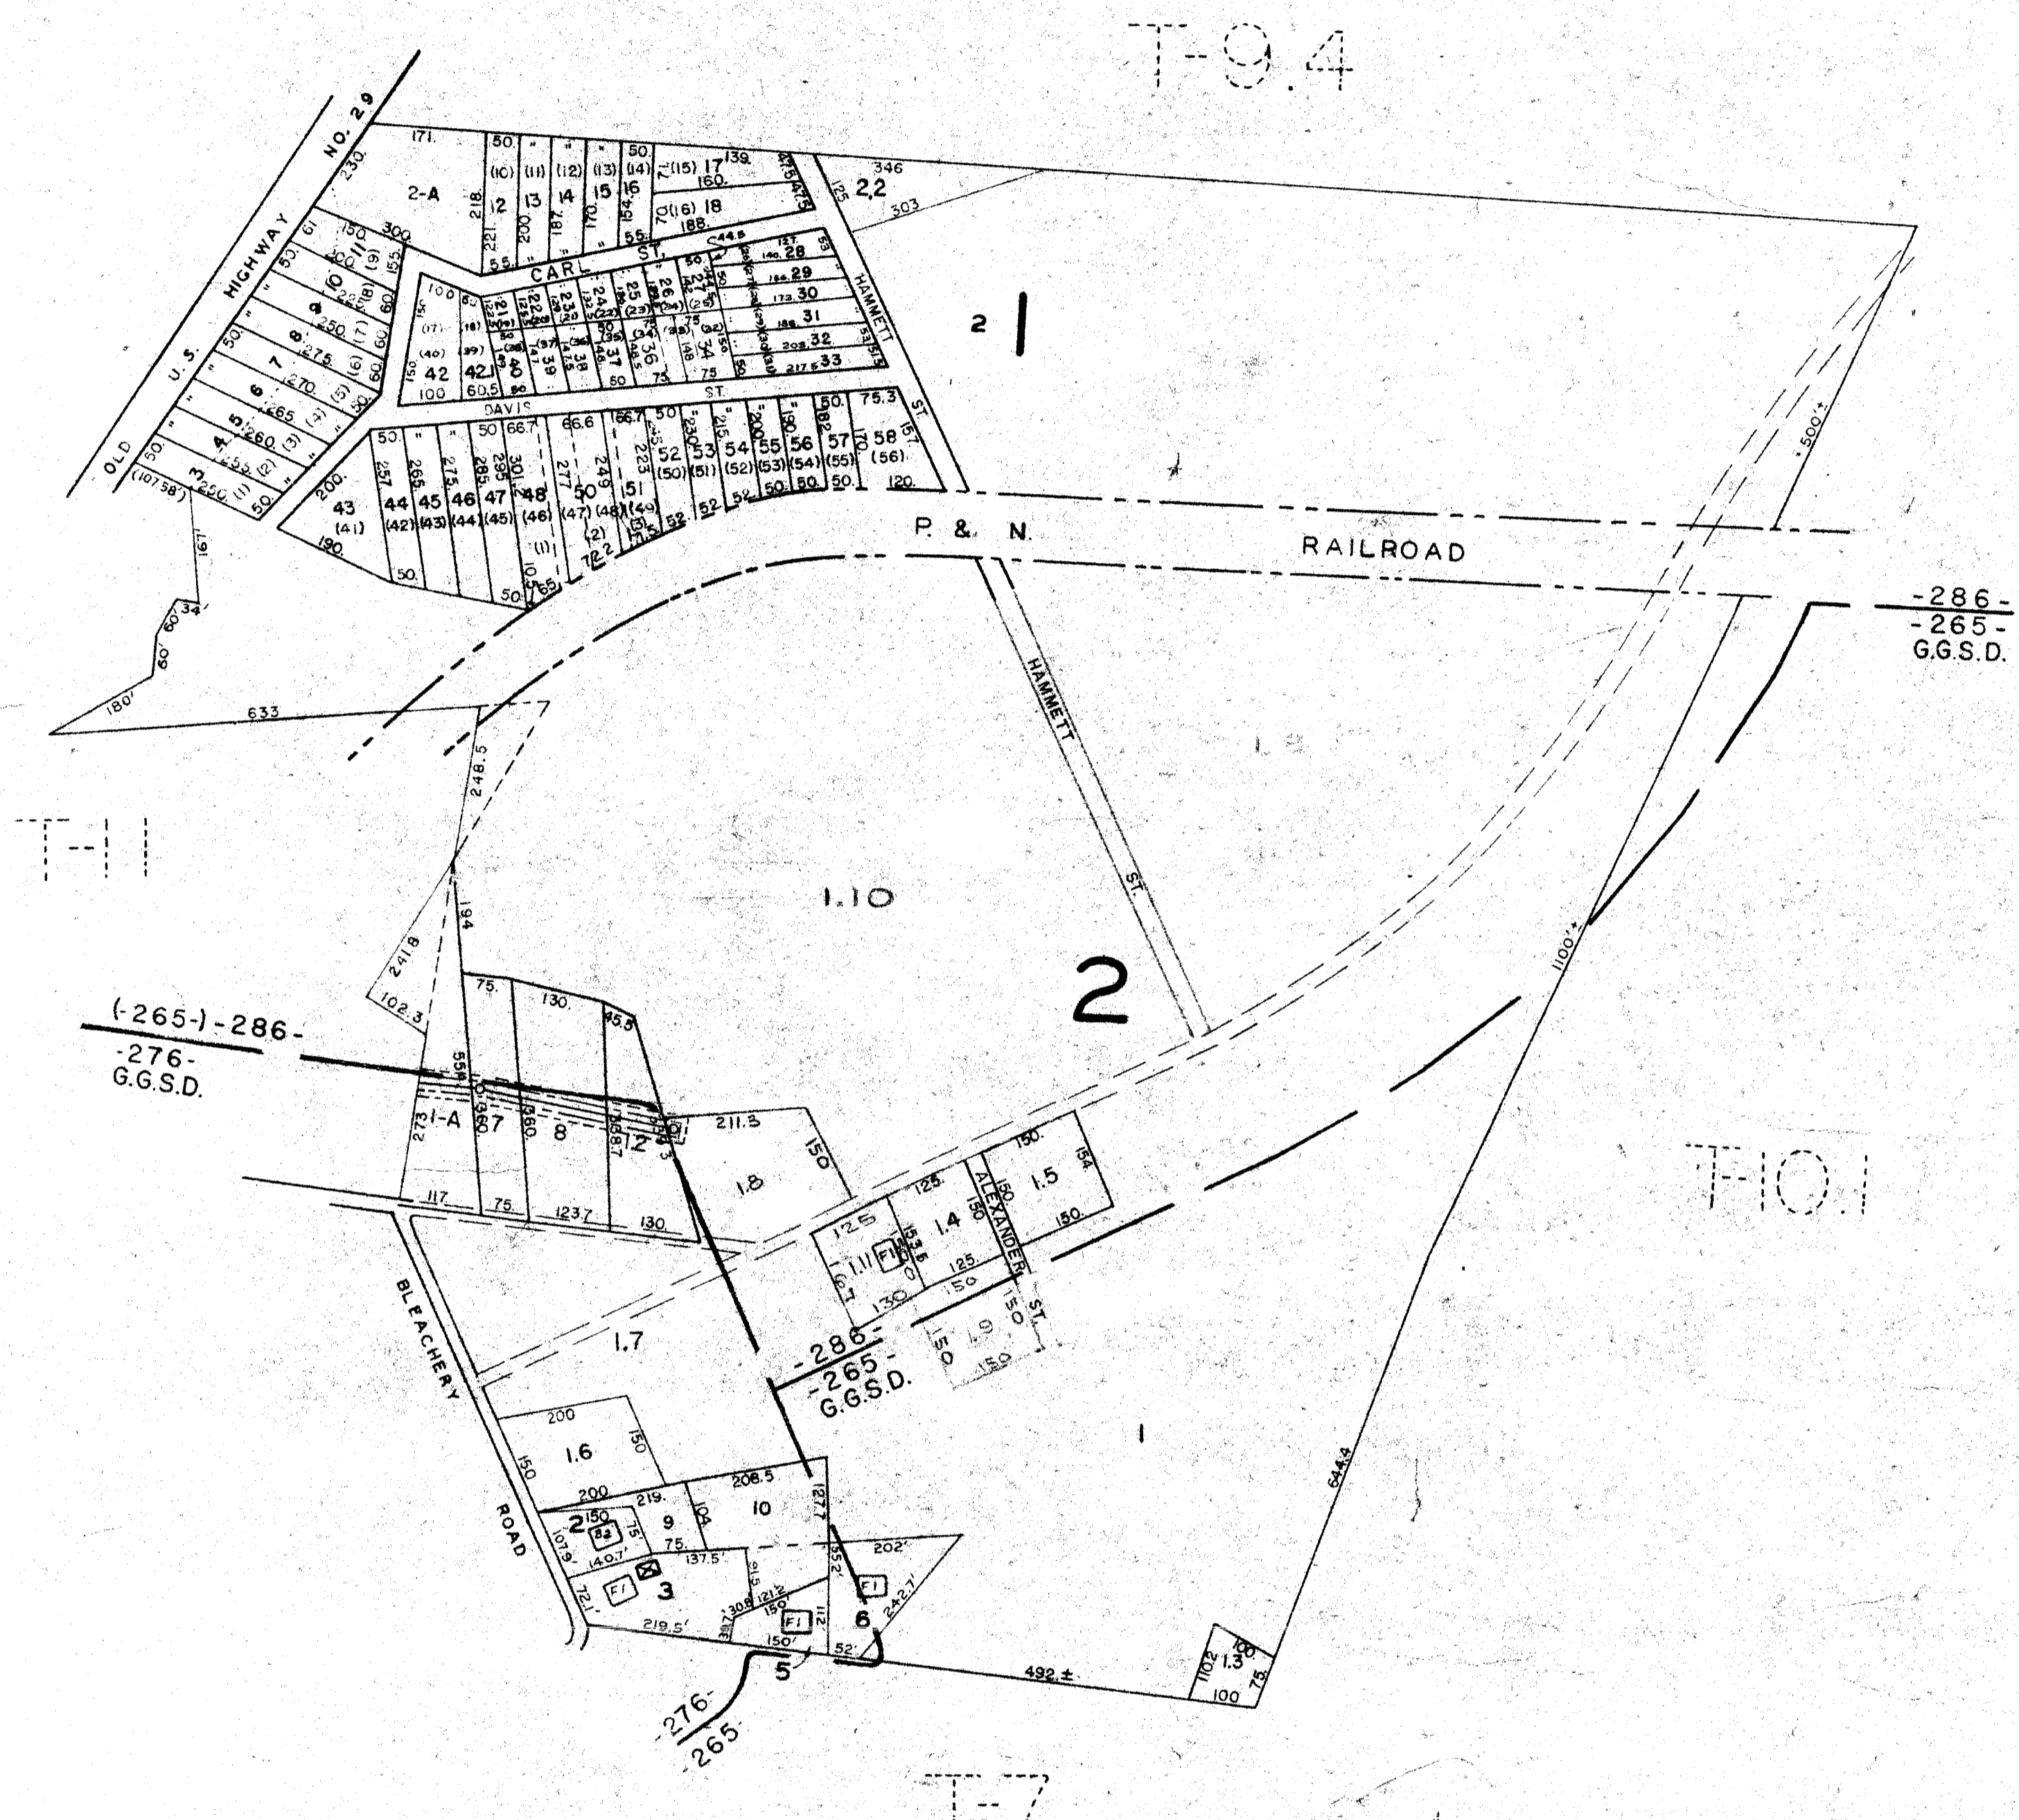

Block Book Number	Owner	Length of Sewer Thru Property	Length of R/W Thru Property	Number of Manholes
T-12-2-1A	Laura Moore	80'	85'	0
T-12-2-7	J. C. Painter	75'	75'	1
T-12-2-8	William W. Phillips	130'	130'	0
T-12-2-1.2	William E. & Lillie Pearle Turner	90'	100'	0
T-12-2-1.8	George D. Collier	10'	40'	1
T-12-2-1.10	DAN LEE & LEAH COLLIER	0'	40'	0

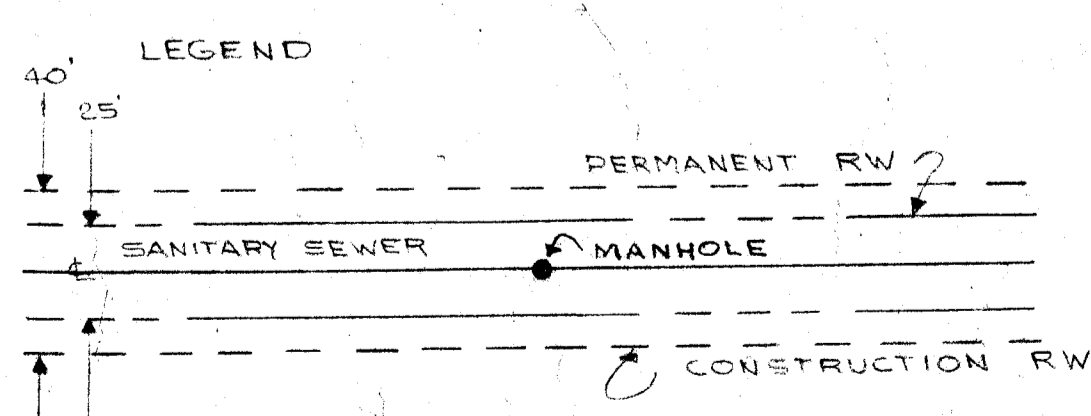

APR 20 1973

TTT-133
 29905-A

Jaylora Fire and Sewer District Commission

GREATER GREENVILLE TAX MAPS GREENVILLE, S. C.		
TAX DIST.	MAP NUMBER	REVISIONS
265	T-12	
276		
286		
SCALE 1" = 200'		