


Plat B₀K-TTT-Page 1/97

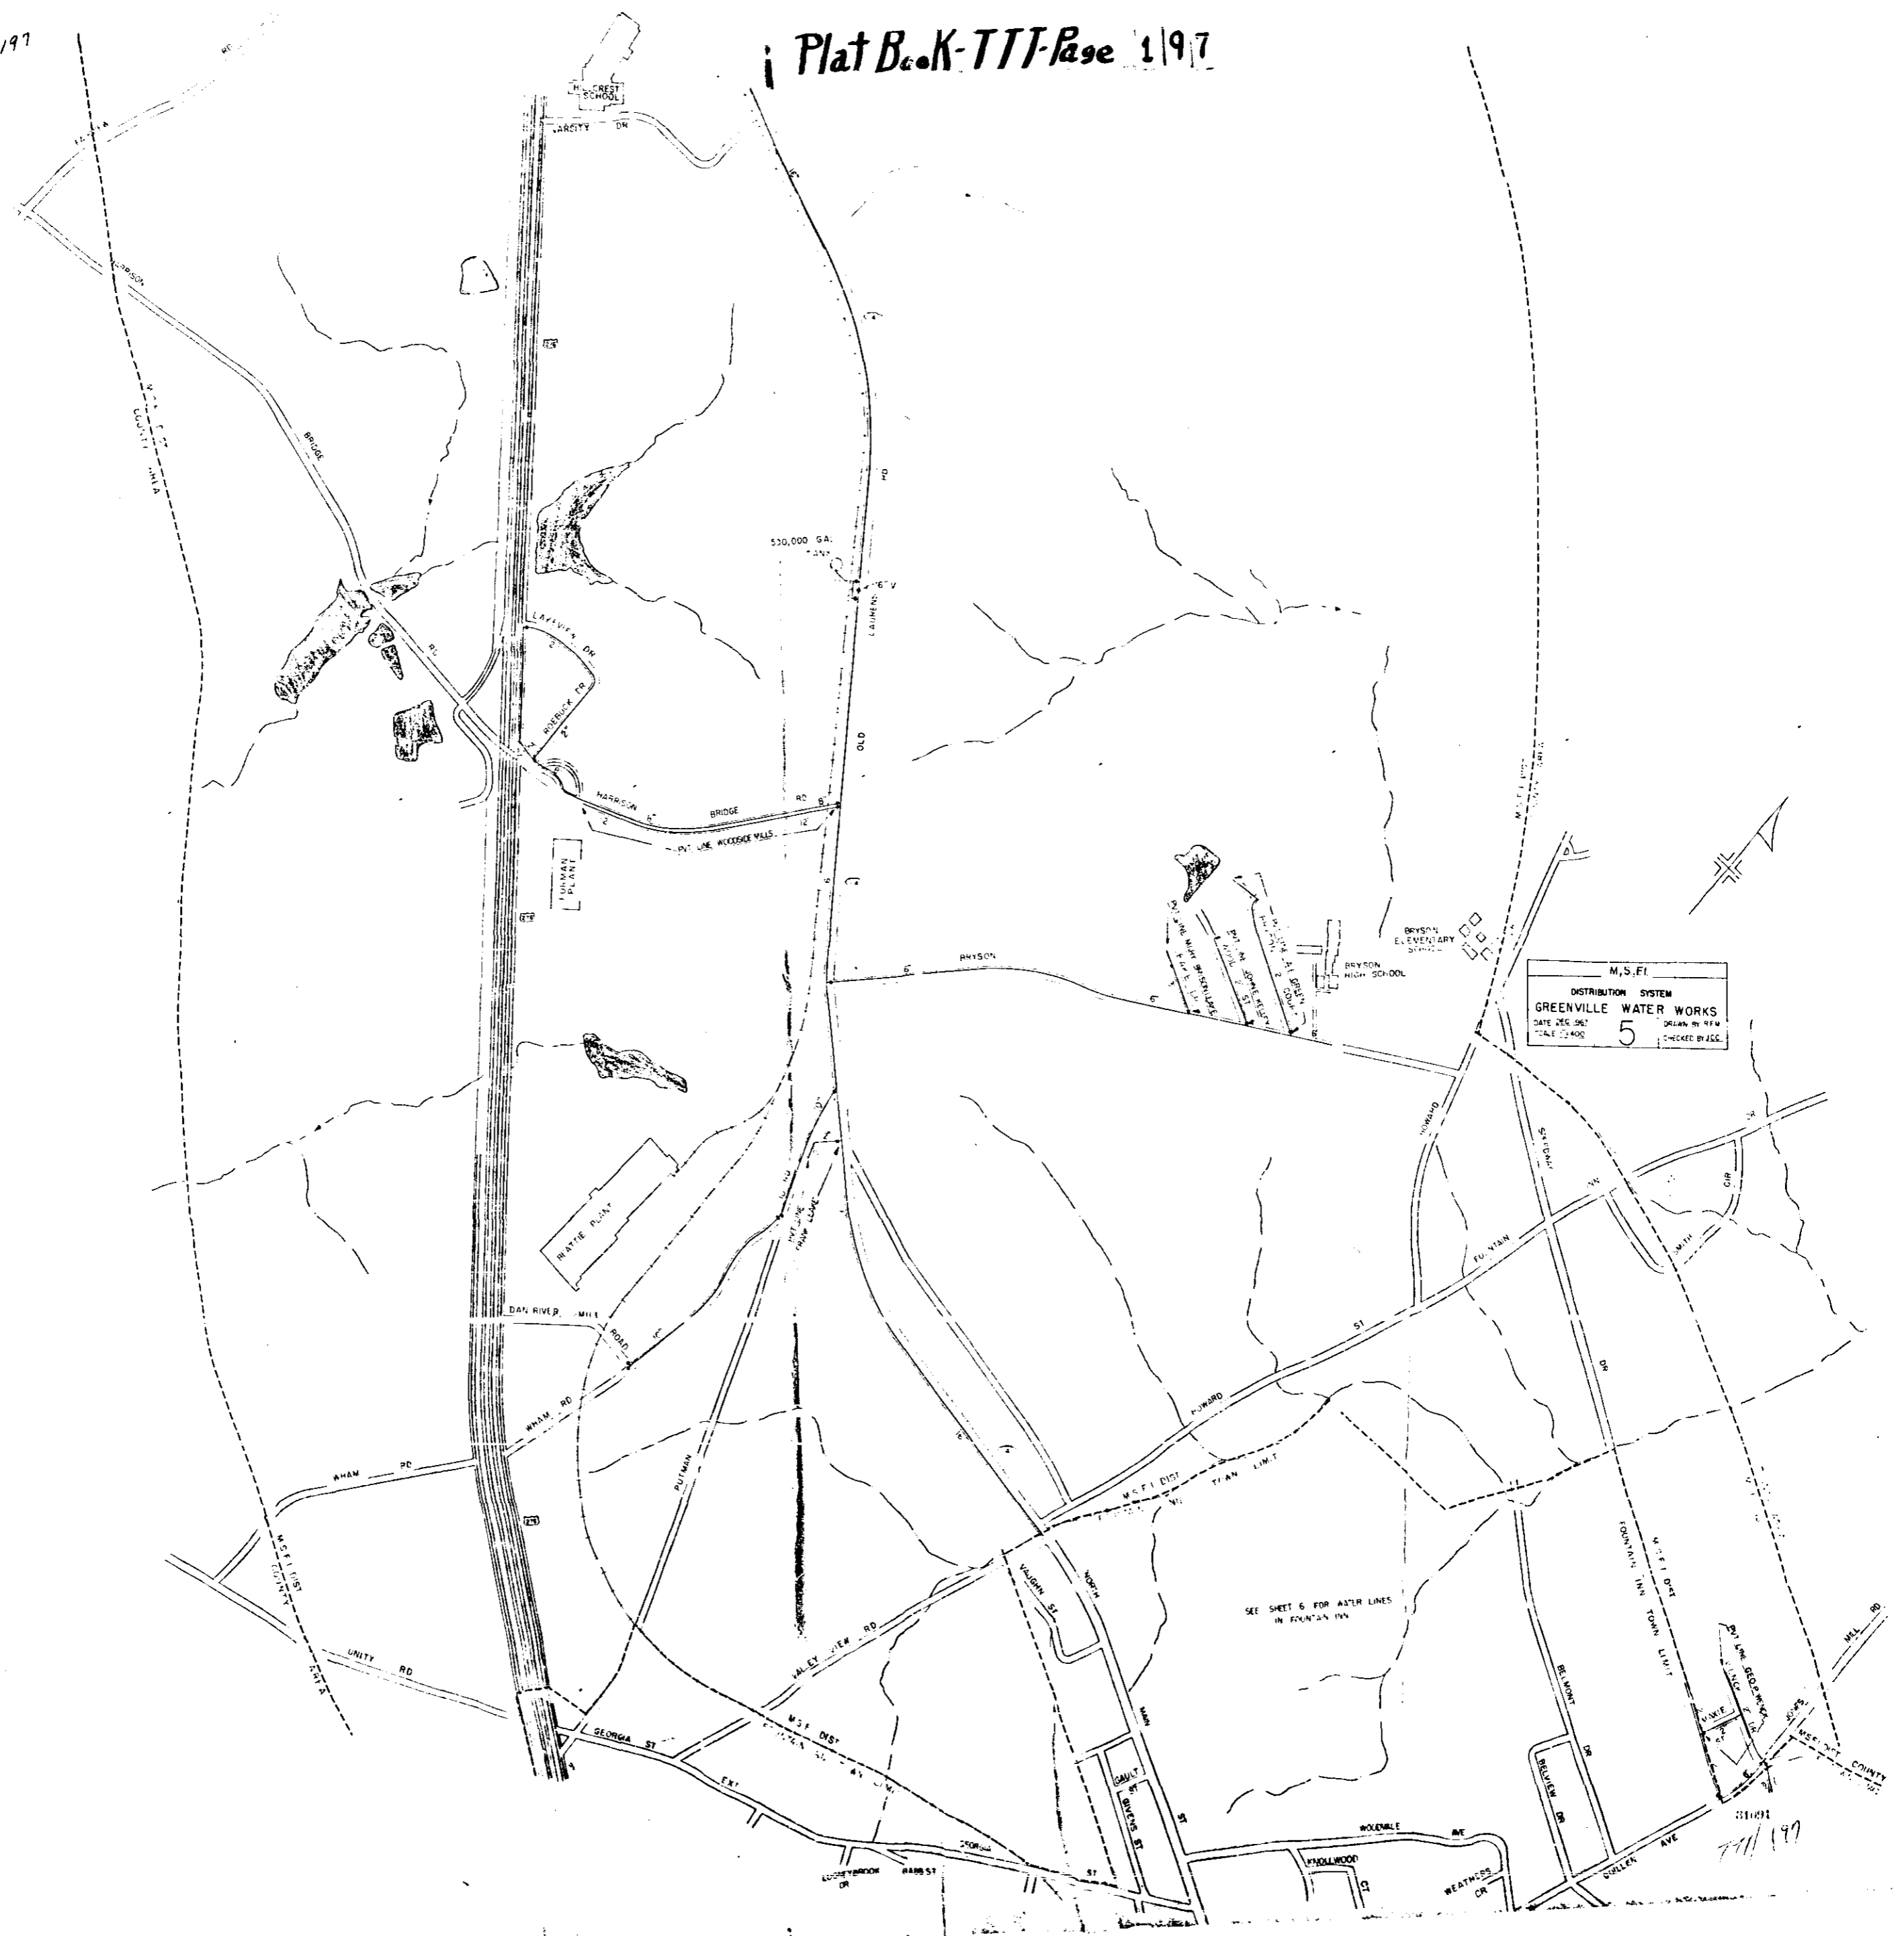

M, S, FT
 DISTRIBUTION SYSTEM
 GREENVILLE WATER WORKS
 DATE DEC 1967
 SCALE 1"=400'
 5
 DRAWN BY RFW
 CHECKED BY ASG

#31091 FILED THIS 31st day of May 1968
 And approved by TTT
 [Signature]
 Register of Deeds Greenville County S.C.

SEE SHEET 6 FOR WATER LINES
 IN FOUNTAIN INN

7/11/69

