


FILED
GREENVILLE CO. S. C.

MAR 29 10 02 AM 1968

OLLIE FARNSWORTH
R.M.C.

CHURCH OF GOD, TKS.

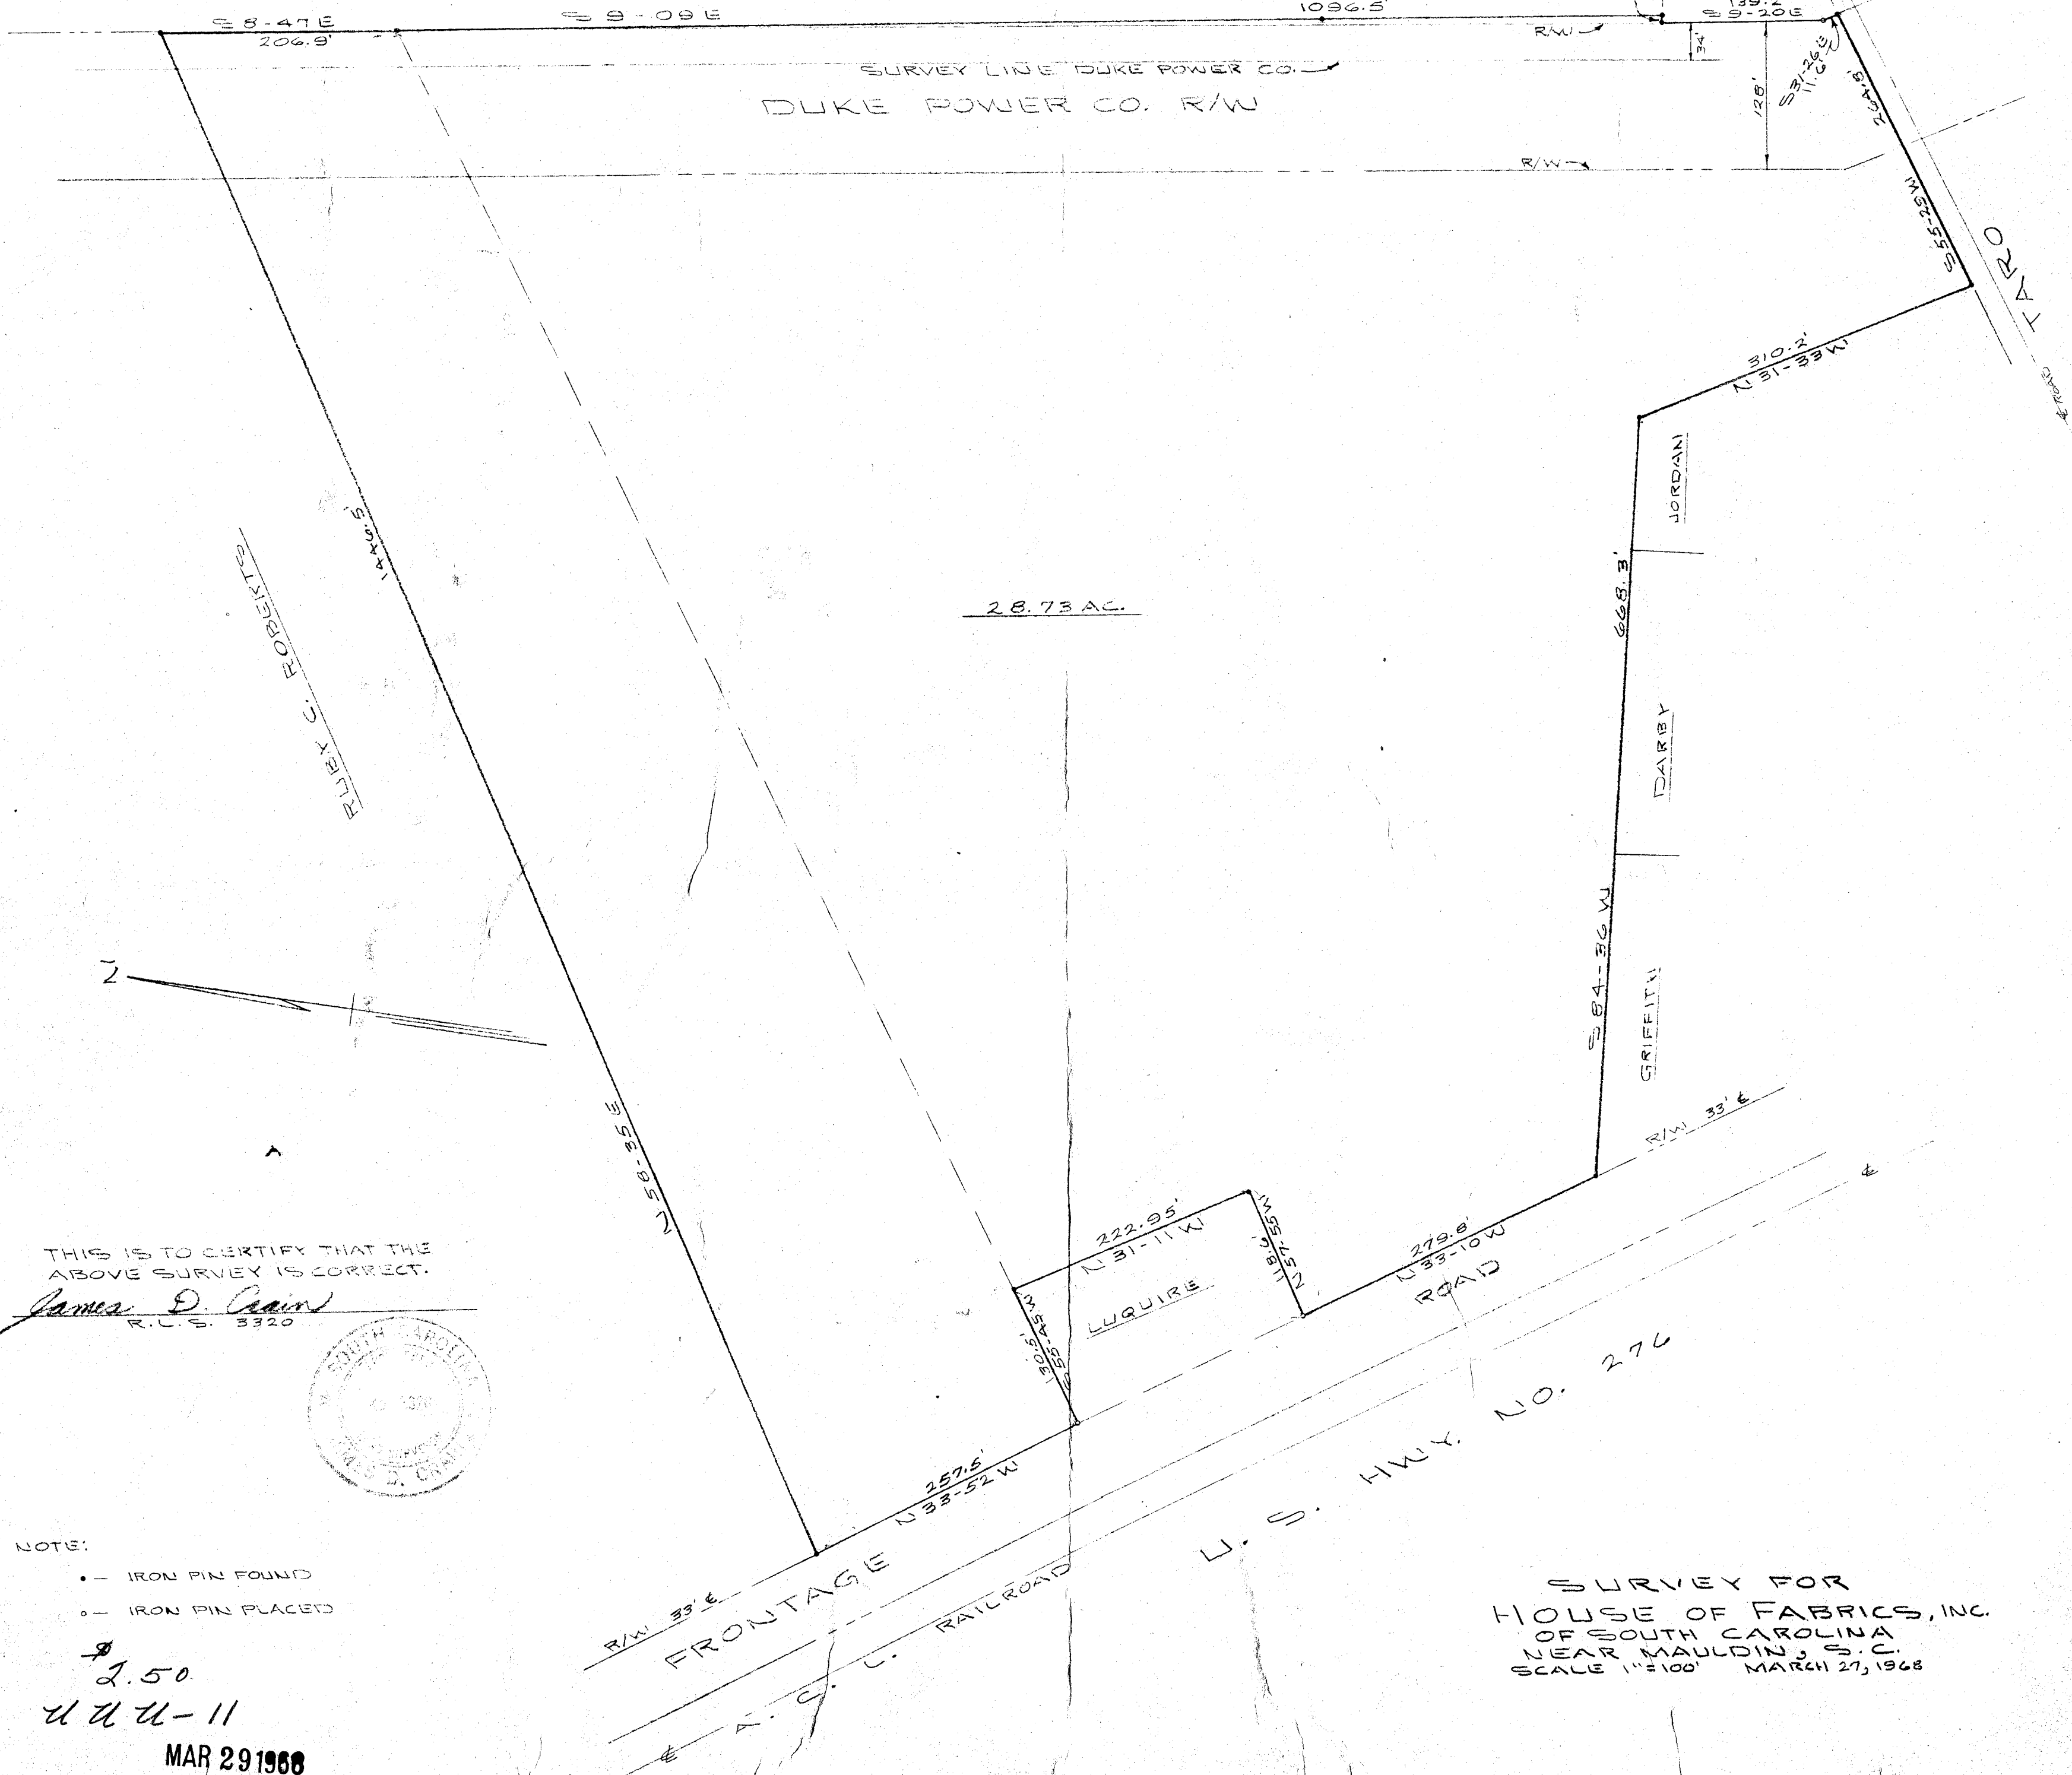

THIS IS TO CERTIFY THAT THE ABOVE SURVEY IS CORRECT.

James D. Cain
R.L.S. 3320



- NOTE:
- - IRON PIN FOUND
 - - IRON PIN PLACED

\$ 2.50
U U U - 11
MAR 29 1968

SURVEY FOR
HOUSE OF FABRICS, INC.
OF SOUTH CAROLINA
NEAR MAULDIN, S. C.
SCALE 1"=100' MARCH 27, 1968

PIEDMONT ENGINEERS & ARCHITECTS
GREENVILLE, SOUTH CARO.

#25337 Filed This 29 day of March 1968
And Recorded in Vol. 444 Page 14 at 10:22 A.M.
Ollie Farnsworth
Register Mens Conveyance Greenville County, S. C.

25337