

Plat Book-UUU-Page 31

FILED
GREENVILLE CO. S. C.

MAY 22 3 53 PM 1958

PROPERTY OF

HUGH B. COOPER

OLLIE STARNERWORTH
R. M. O.

Located approx 3 miles Northeast of Simpsonville


AUSTIN TOWNSHIP GREENVILLE COUNTY
SOUTH CAROLINA

SCALE: 1" = 200'-0" MARCH 18 1968
Survey made March 8, 1968

John A. Simmons, Reg. Surveyor # 2212
GREER, S.C.



BAD COPY

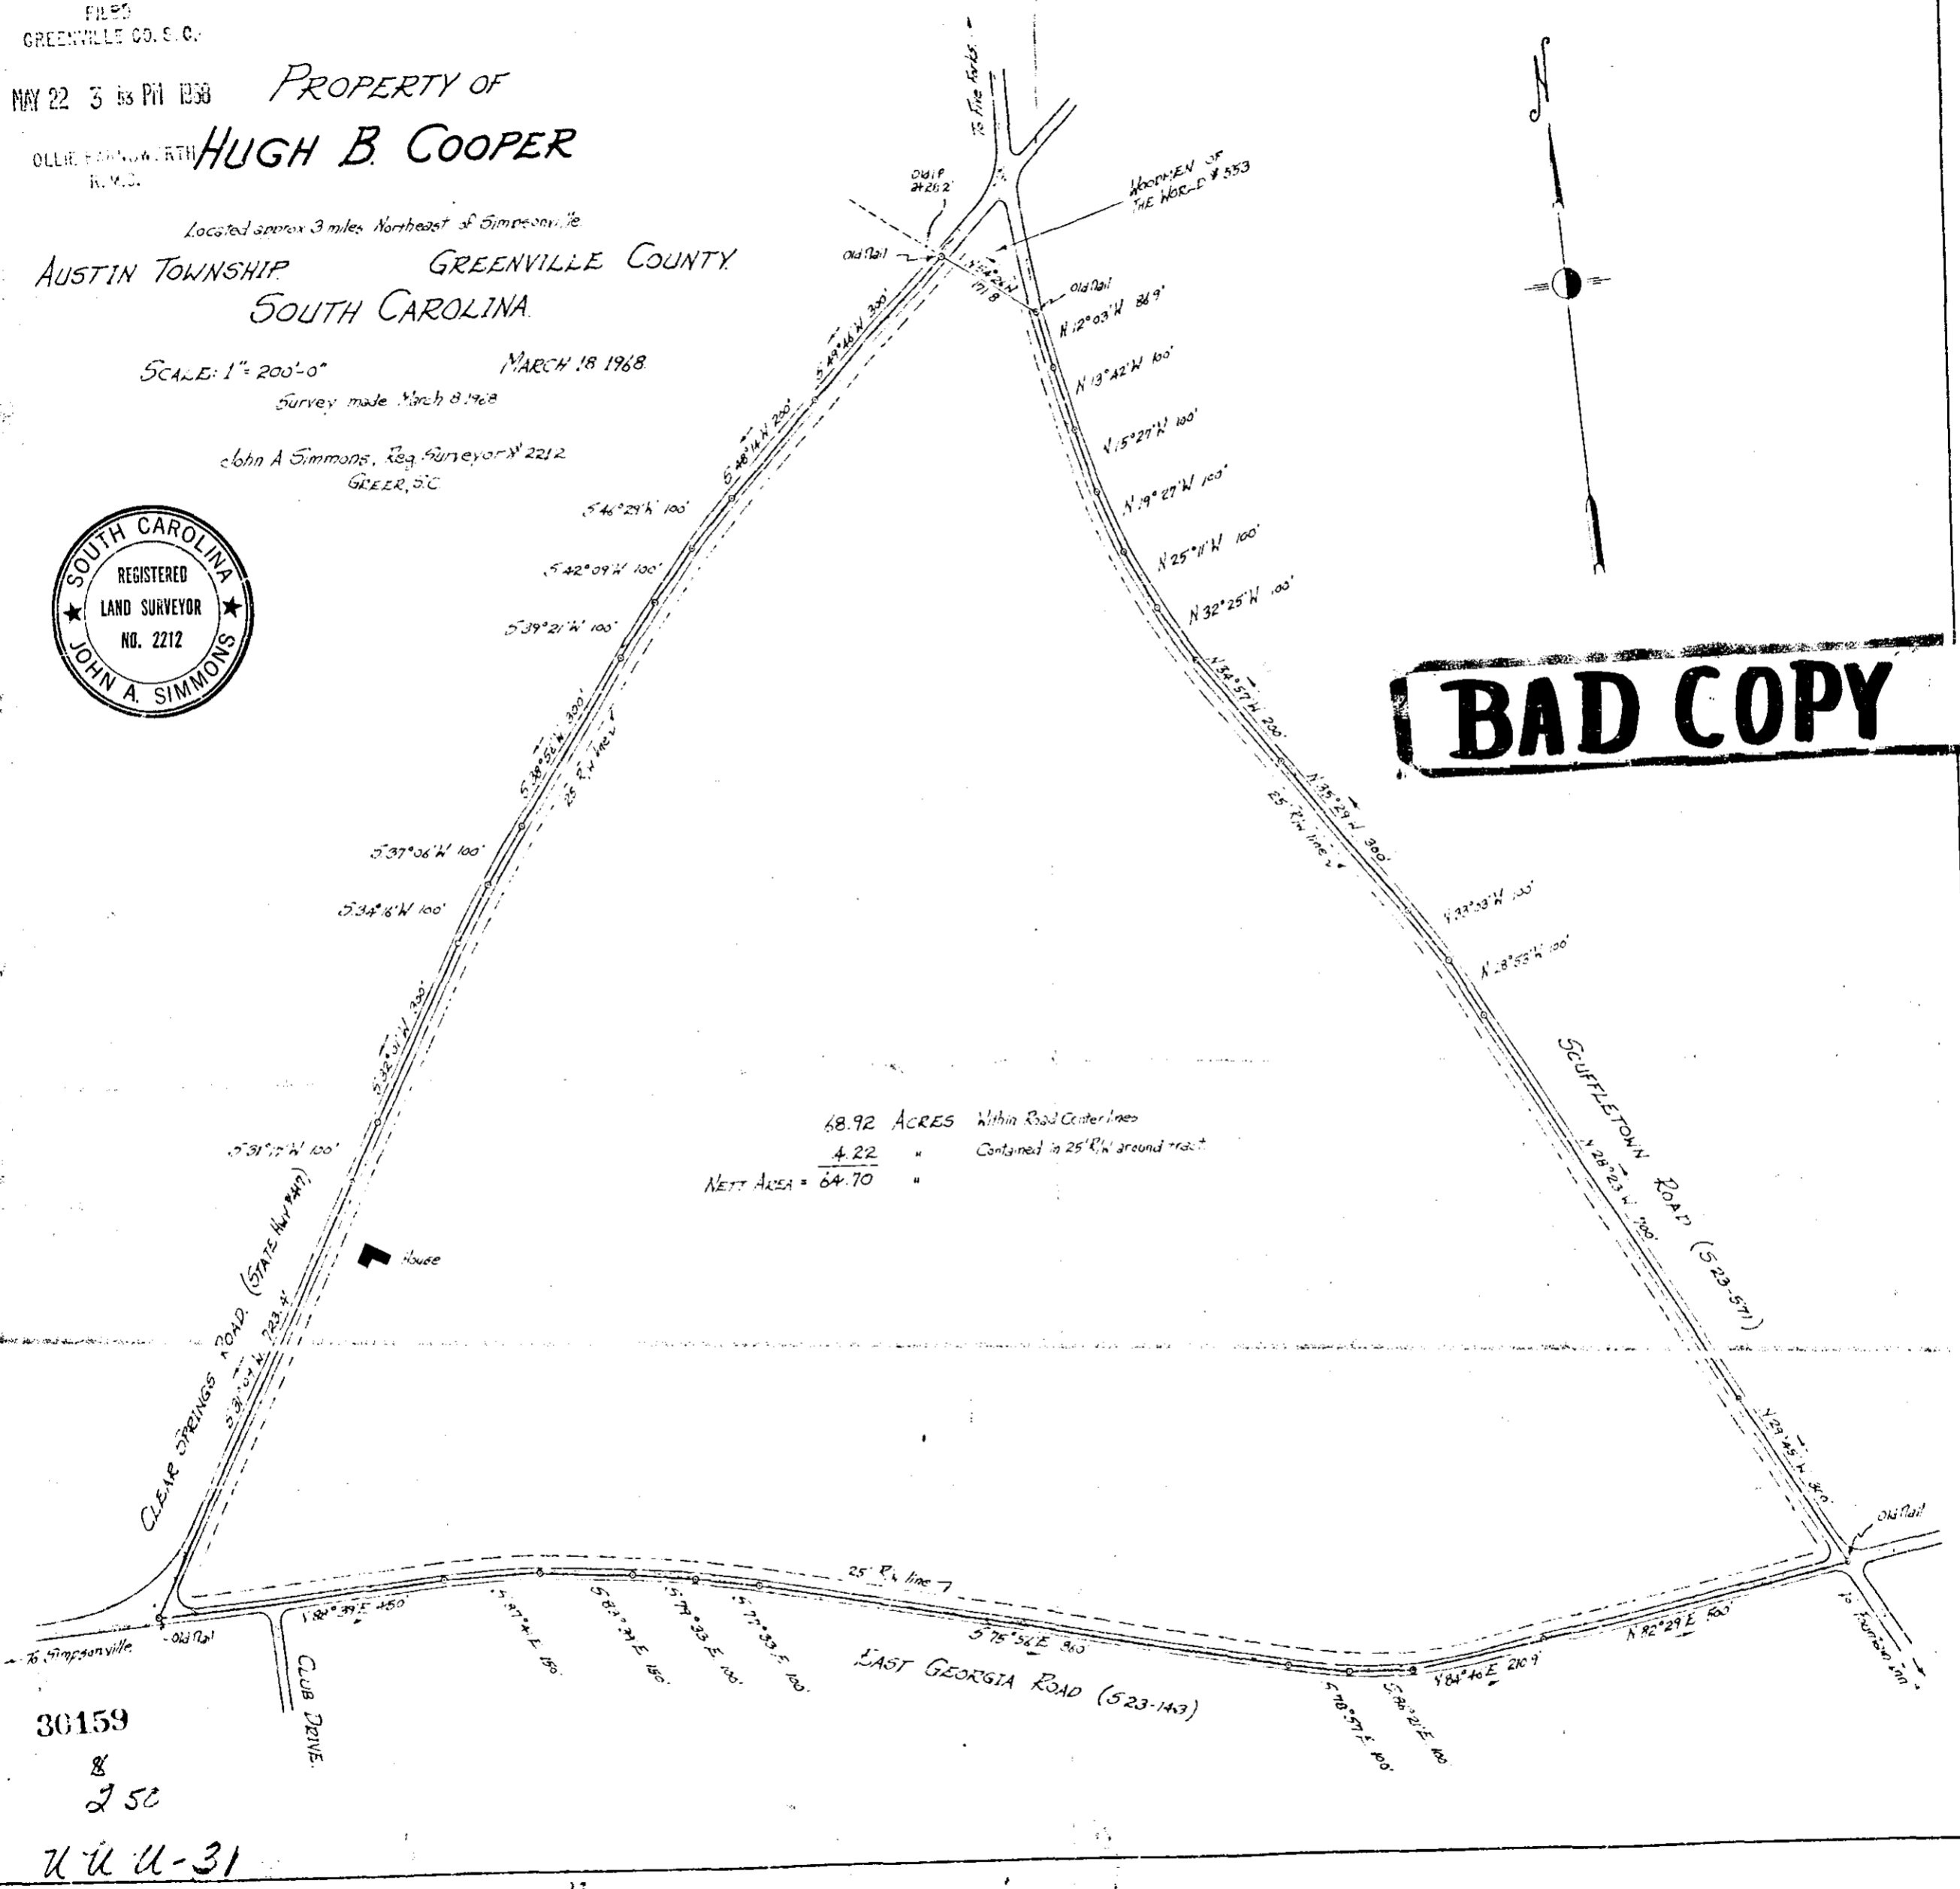

68.92 ACRES Within Road Center Lines
4.22 " Contained in 25' R/W around tract
NETT AREA = 64.70 "

30159

8
250

UUU-31

30159 Filed This 22 day of May 1958
And Recorded in Vol. UUU Page 31 at 3:53 P.M.
Ollie Starnerworth
Register Marine Conveyance Greenville County, S. C.