


#12173 Filed the 18 day of Nov. 1968  
 And Recorded in Vol. 400 Page 51 at 1:47 P.  
 Ollie Jamieson  
 Register Mesne Conveyance Greenville County, S. C.

**Plat Book-UUU-Page 51**

FILED  
 GREENVILLE CO. S. C.  
 NOV 18 1 47 PM 1968  
 OLLIE JAMIESON  
 R.M.C. 250

PROPERTY BELONGING TO  
**ROBART & EUNICE K. STAATS**  
 VIC. OF: TRYON - NORTH CAROLINA

SCALE: 1 INCH = 60 FEET

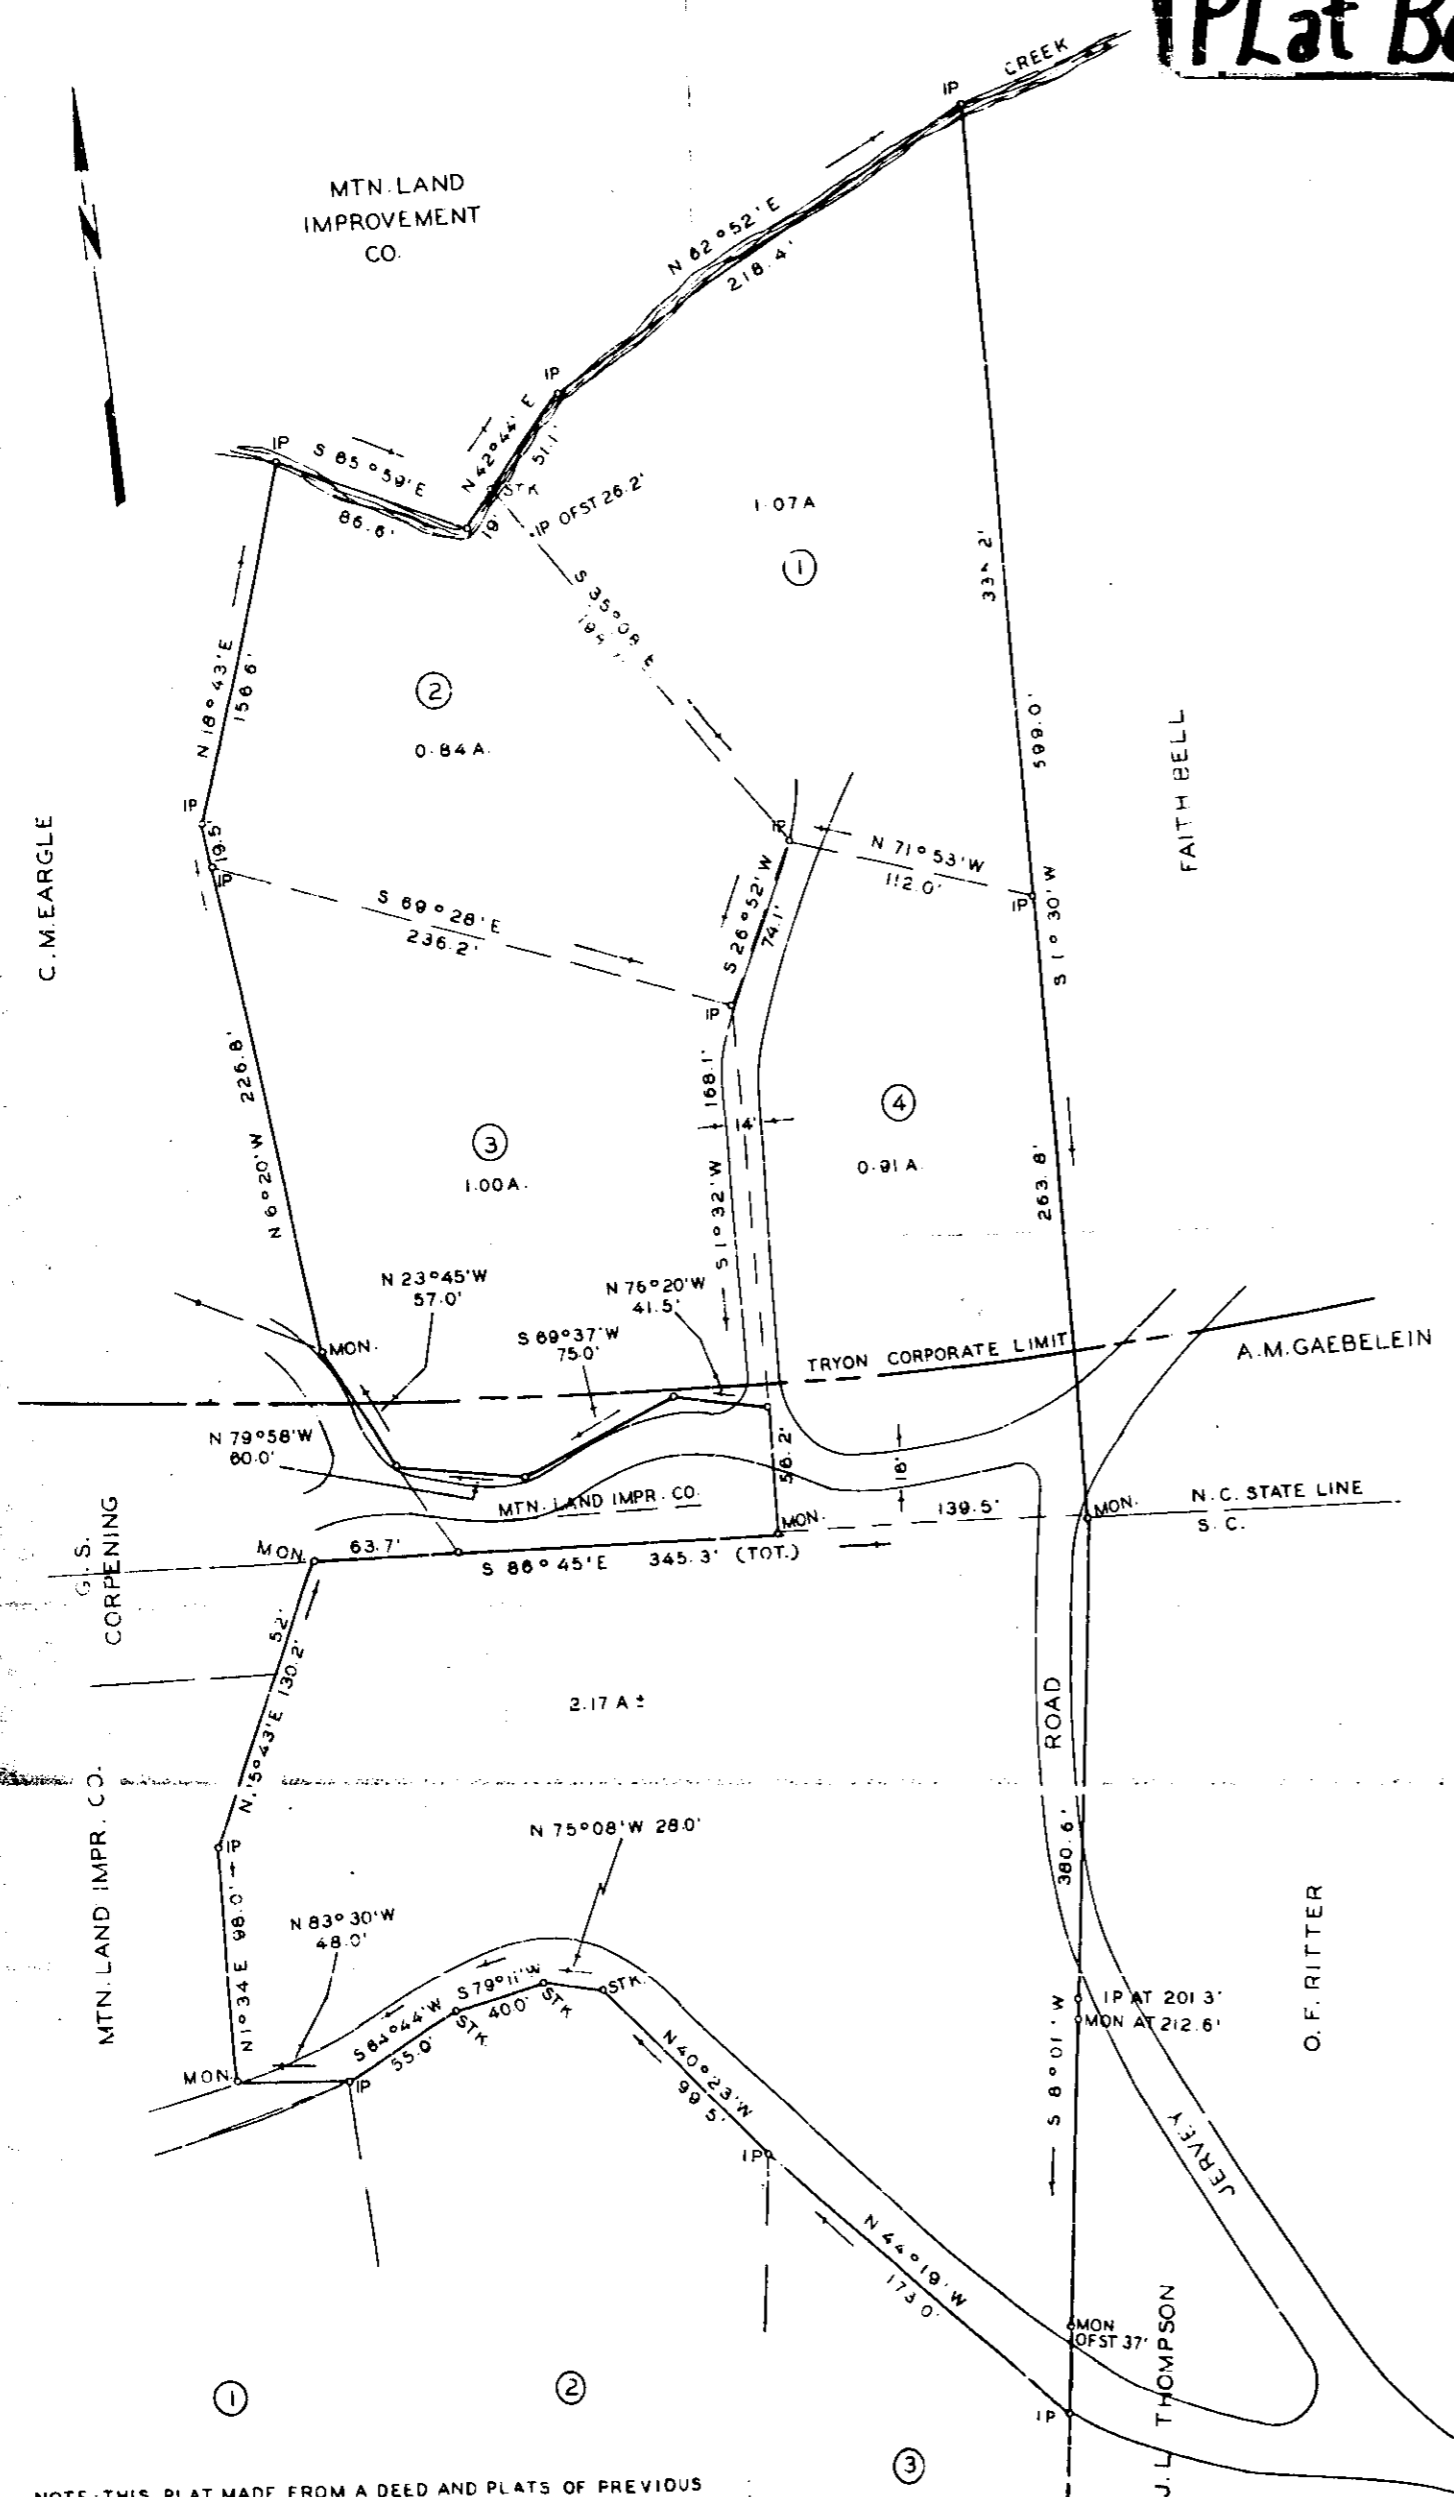

NOTE: THIS PLAT MADE FROM A DEED AND PLATS OF PREVIOUS SURVEYS, NO FIELD SURVEY INVOLVED.

12173

OFFICE OF  
 H. B. FRANKENFIELD, JR.  
 FOREST ENGR. & SURVEYOR  
 TRYON - NORTH CAROLINA  
 NOVEMBER 7, 1968

UUU-51  
 250