


Plat Book-UUU-Page 63

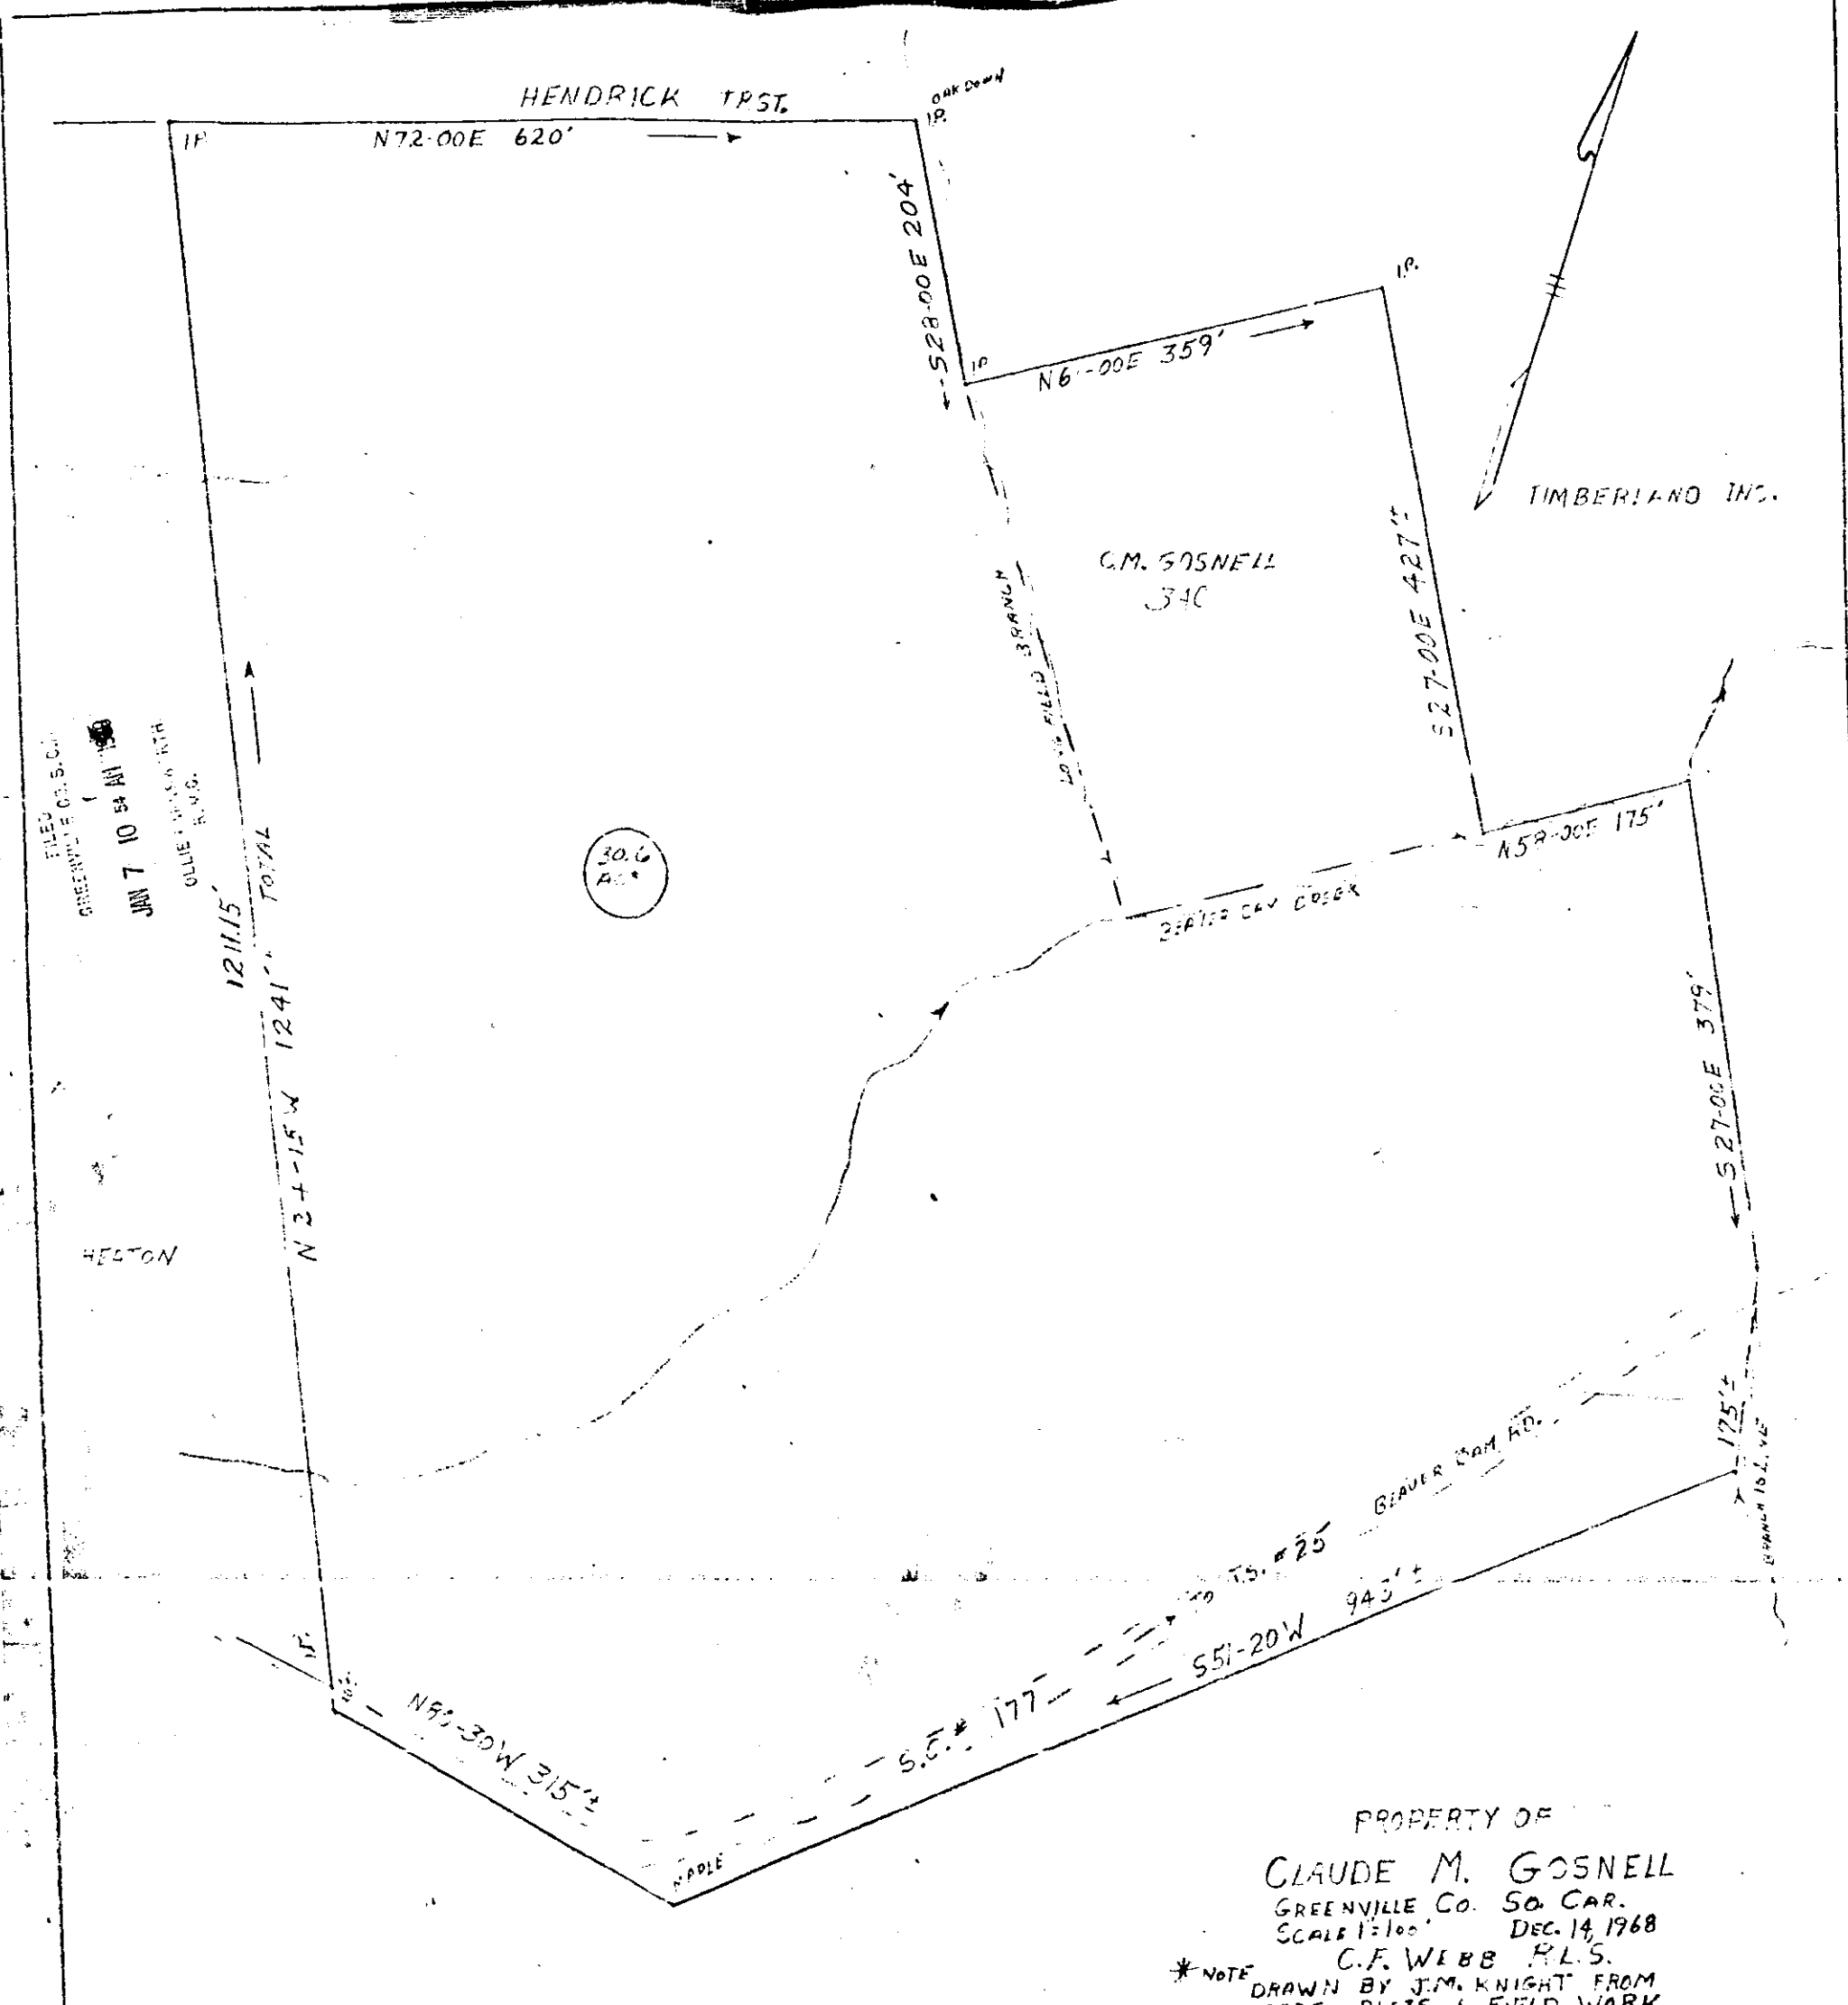

FILED
GREENVILLE CO. S.C.
JUN 7 10 54 AM '68
OLLIE FRANKLIN
R.V.G.

30.6
Ac.

PROPERTY OF
CLAUDE M. GOSNELL
GREENVILLE CO. SO CAR.
SCALE 1"=100' DEC. 14, 1968
C.F. WEBB R.L.S.
*NOTE
DRAWN BY J.M. KNIGHT FROM
DEEDS, PLATS, & FIELD WORK

DEED REF. 6664-1-A - UUU - 63 2.50

#16027 Filed This 7 day of Jan. 19 68
And Recorded in Vol. UUU Page 63 at 10:54 P.
Ollie Franklin
Register Meane Conveyance Greenville County, S. C.