


#23180 Filed This 31 day of March 1969
 And Recorded in Vol. 44-71 at 2:16 P.M.
 Ollie Farnsworth
 Register Mesne Conveyance Greenville County, S. C.

Plat Book-UUU-Page 71A

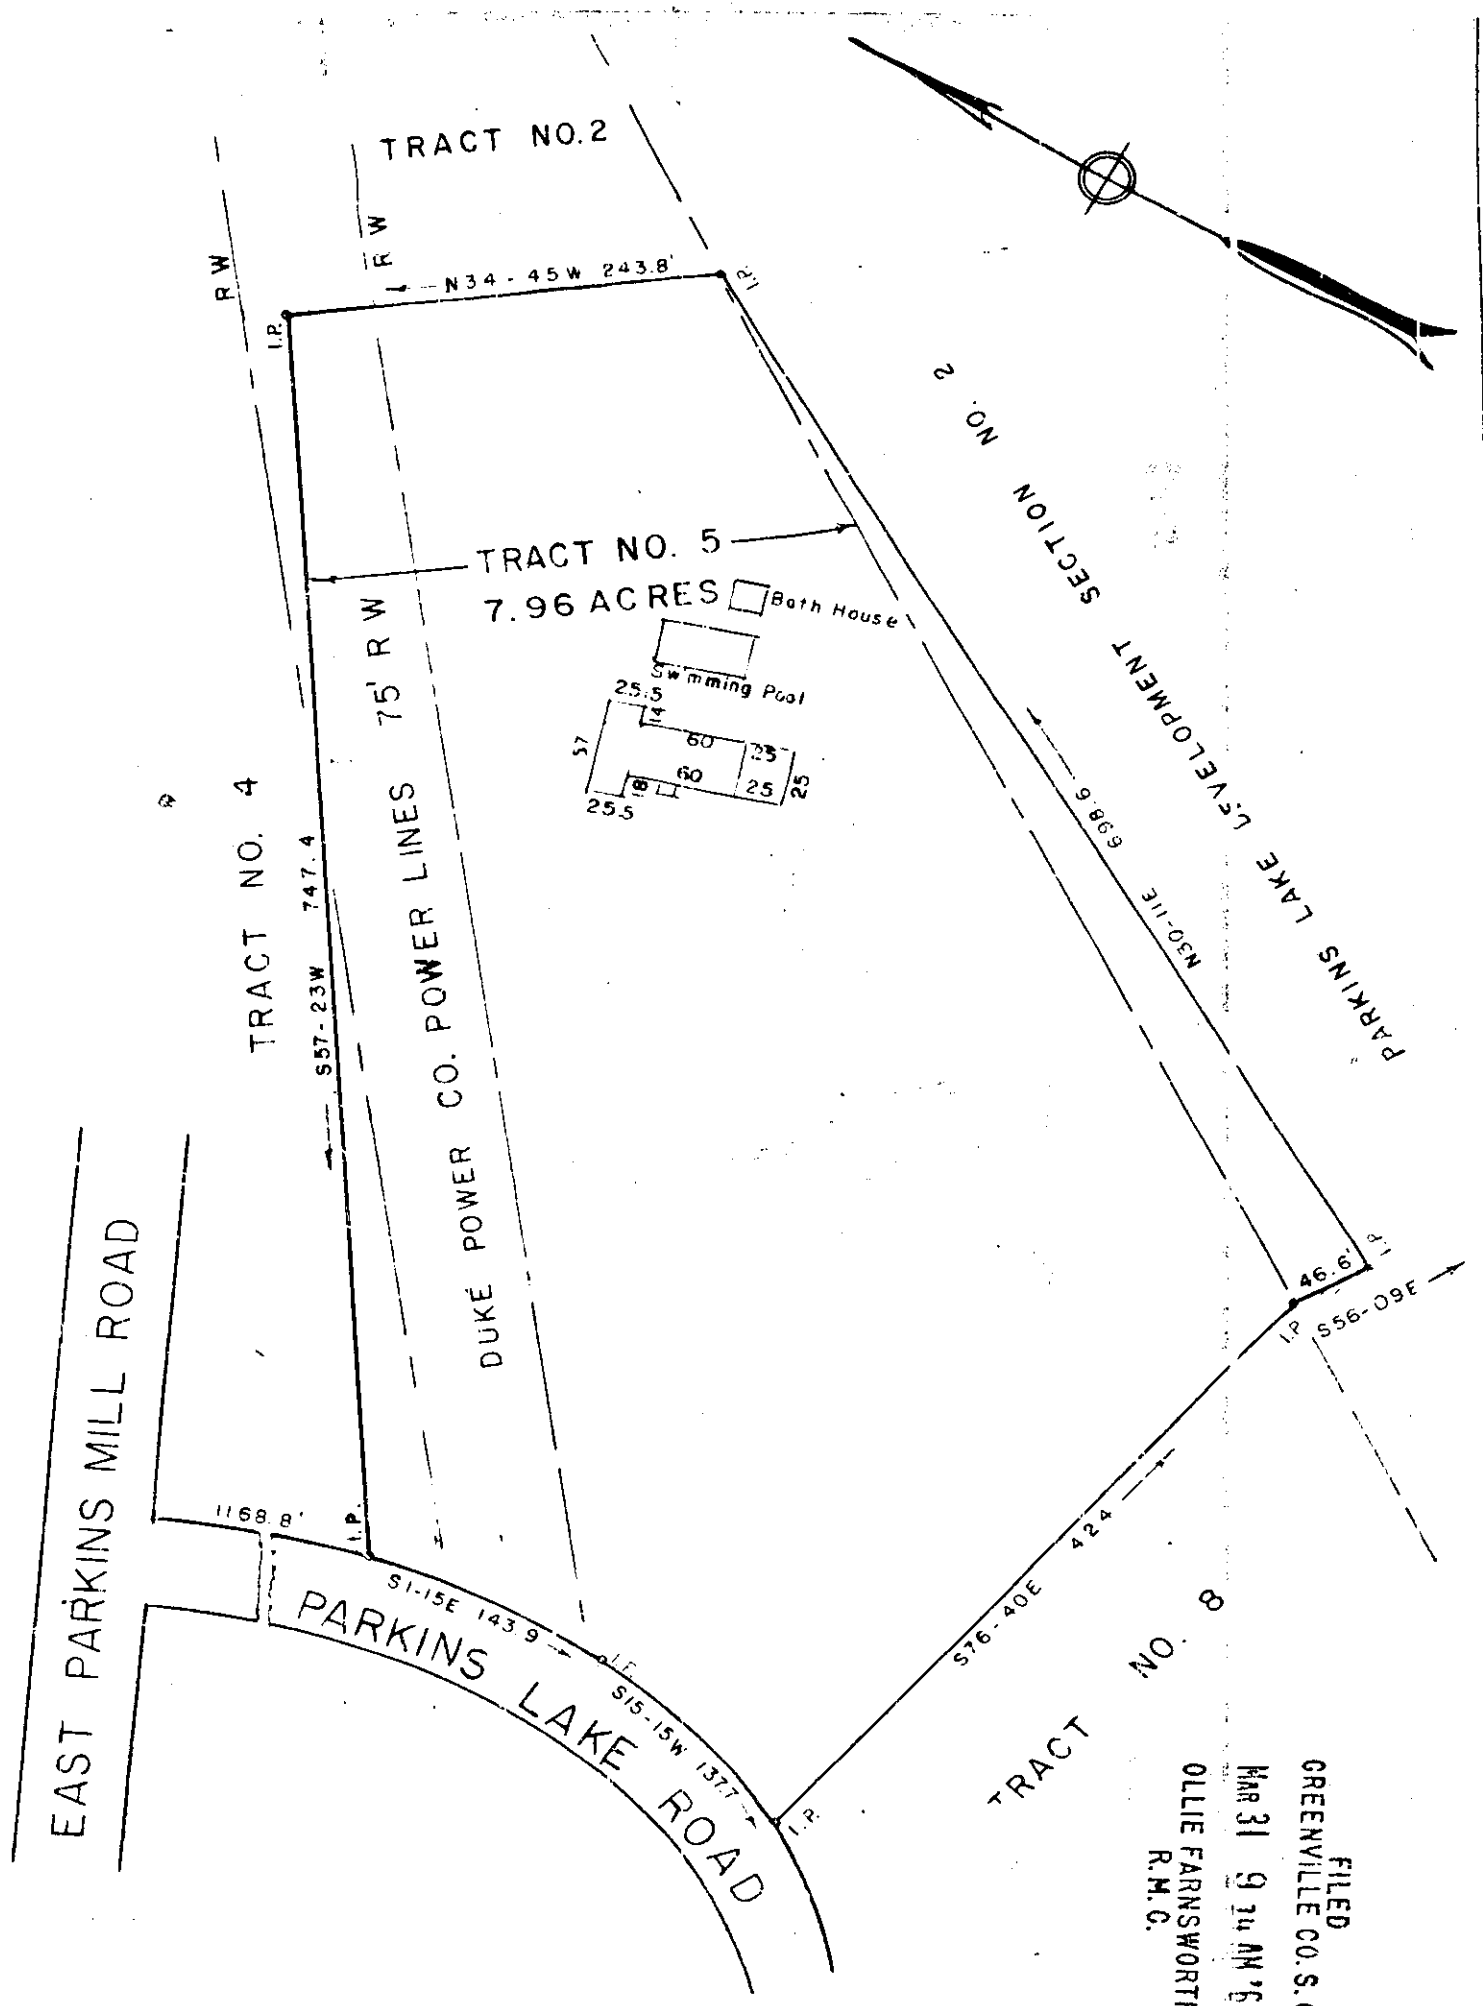

FILED
 GREENVILLE CO. S. C.
 MAR 31 9 14 AM '69
 OLLIE FARNSWORTH
 R. M. C.

PROPERTY OF
 BROOK R. PRINCE
 DORIS C. PRINCE
 GREENVILLE, S. C.

Scale 1" = 100' March, 1969

This is to certify that on the 10th day of March, 1969, I surveyed the property shown on this plat; being known as Tract No. 5 on plat of Parkins Lake Development, Recorded in Plat Book GG page 39, and additional parcel recorded in Deed Book 754, page 537, Office of R. M. C. Greenville Co., S. C.; and that the property lines, buildings and buildings are as shown hereon; that the buildings located on said property do not encroach or project on adjacent streets, property; and that no adjacent buildings or walls encroach or project on said premises.

44-71-71
 31.25

23180

R. W. Dalton
 DALTON & NEVES, ENGINEERS.

FILED
 GREENVILLE CO. S. C.
 MAR 31 9 15 AM '69
 OLLIE FARNSWORTH
 R. M. C.