


Plat Book-UUU-Page 75A

#27272 Filed This 14th day of May 1969
And Recorded in Book UUU page 75A in 2:24...N.
Ollie Farnsworth
Register Meane Greenville County, S. C.

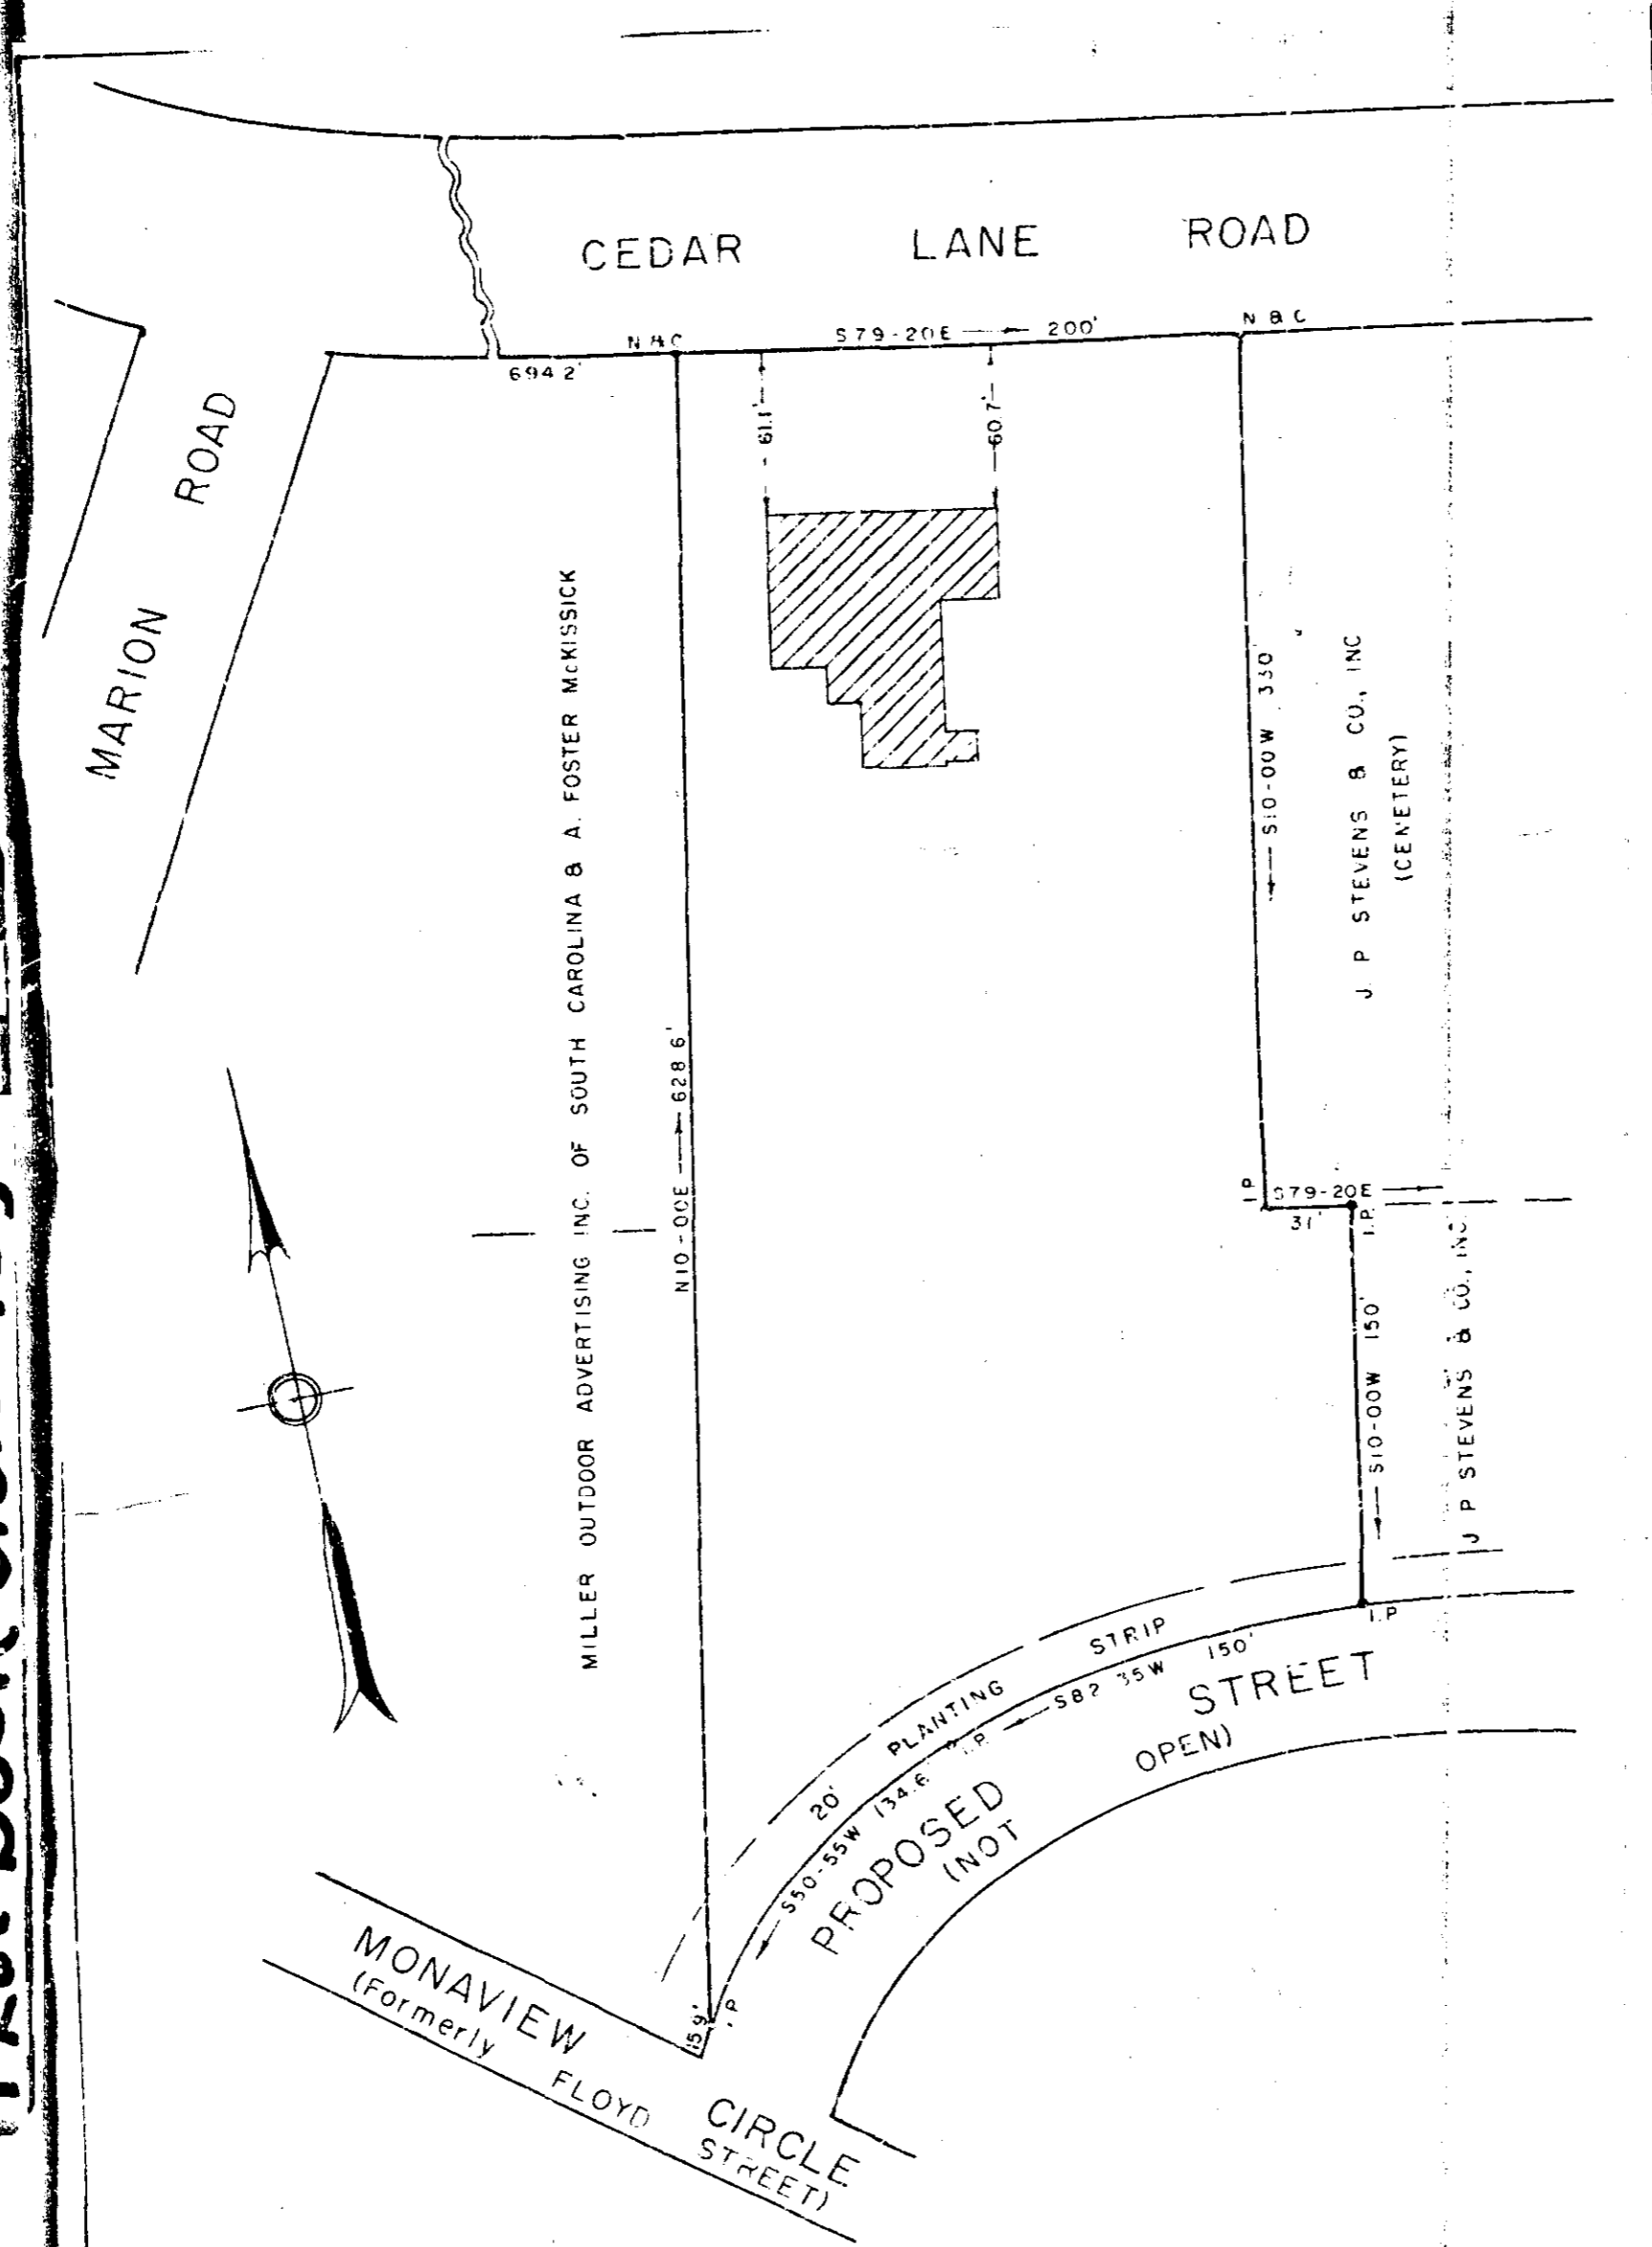

PROPERTY OF
MILLER OUTDOOR ADVERTISING, INC.
OF SOUTH CAROLINA

GREENVILLE CO., S. C.
Scale 1" = 60' May 1969

MAY 14 2 24 PM '69
OLLIE FARNSWORTH
R.M.C.

This is to certify that on the 6th day of May, 1969, I surveyed the property shown on this plat; and that the property lines, walls and buildings are as shown hereon; that the buildings located on said property do not encroach or project on adjacent streets or property; and that no adjacent buildings or walls encroach or project on said premises.

R.W. Dalton P. E.
DALTON & NEVES, ENGINEERS.

uuu-75 125 27272 143-1-2 Area = 2.50 Acres
F. B. 381

