


# 2957 Filed This 5<sup>th</sup> day of Aug 1969  
And Recorded in Vol. VVV Page 102 at 4:57 P.M.

Ollie Farnsworth  
Register Mesne Conveyance Greenville County, S. C.

-MICKLER - DAVIS-

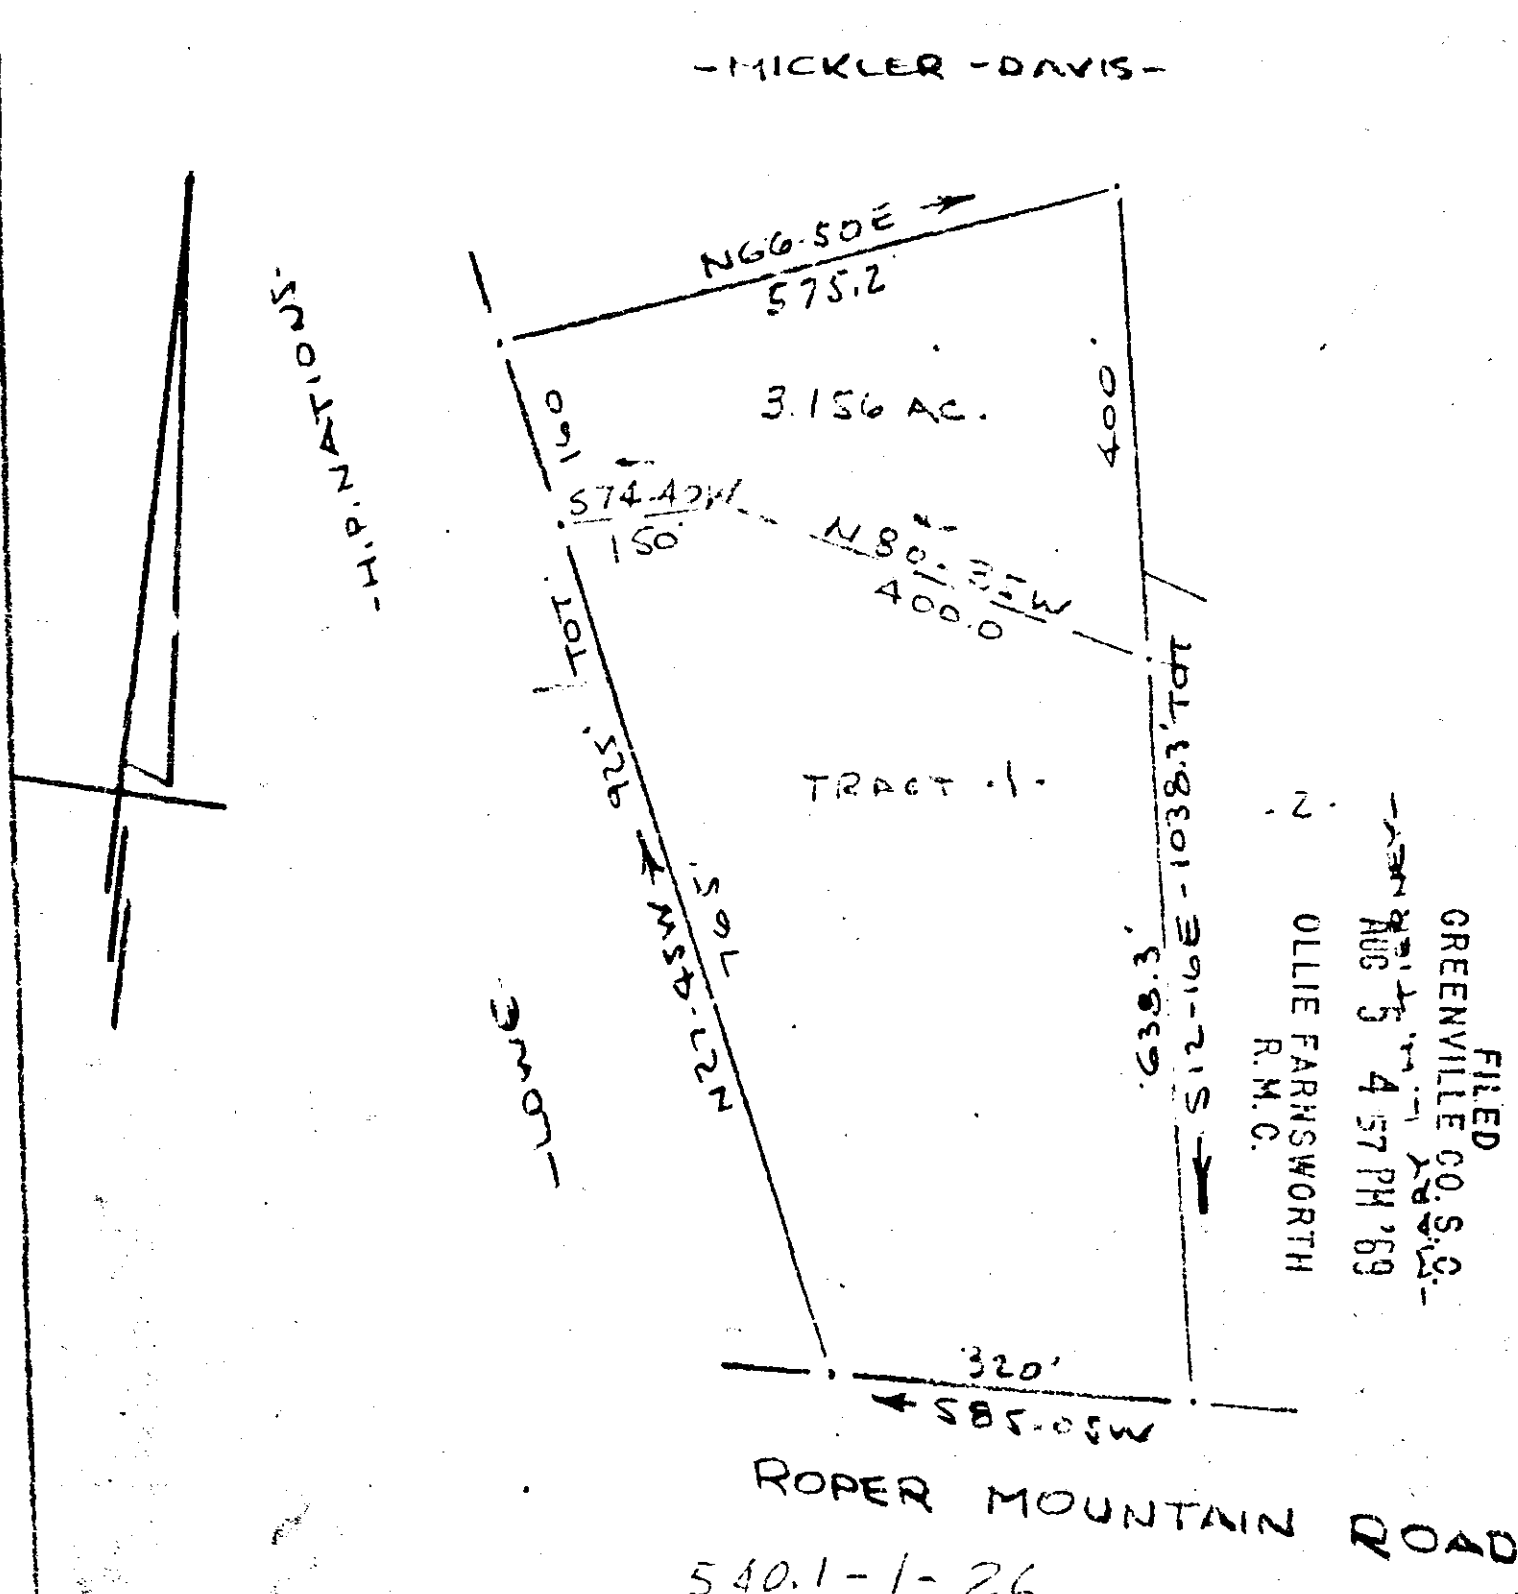

FILED  
GREENVILLE CO. S.C.  
AUG 5 4 57 PM '69  
Ollie Farnsworth  
R.M.C.

ROPER MOUNTAIN ROAD

540.1-1-26

SURVEY FOR  
**ELIZABETH J. MCPHERSON**  
NEAR GREENVILLE, S.C.  
SCALE: 1" = 200' 30 JULY 1969

507 2957  
2226-102

CAROLINA ENGINEERING & SURVEYING CO  
GREENVILLE, S.C.