


#15484 Filed This 9 day of Jan 1976
 And Recorded in Vol. UUU Page 141 at 12:15 M
 Ollie S. Hawthorn
 Register Mease Conveyance Greenville County, S. C.

Plat Book-UUU-Page 141

BAD COPY

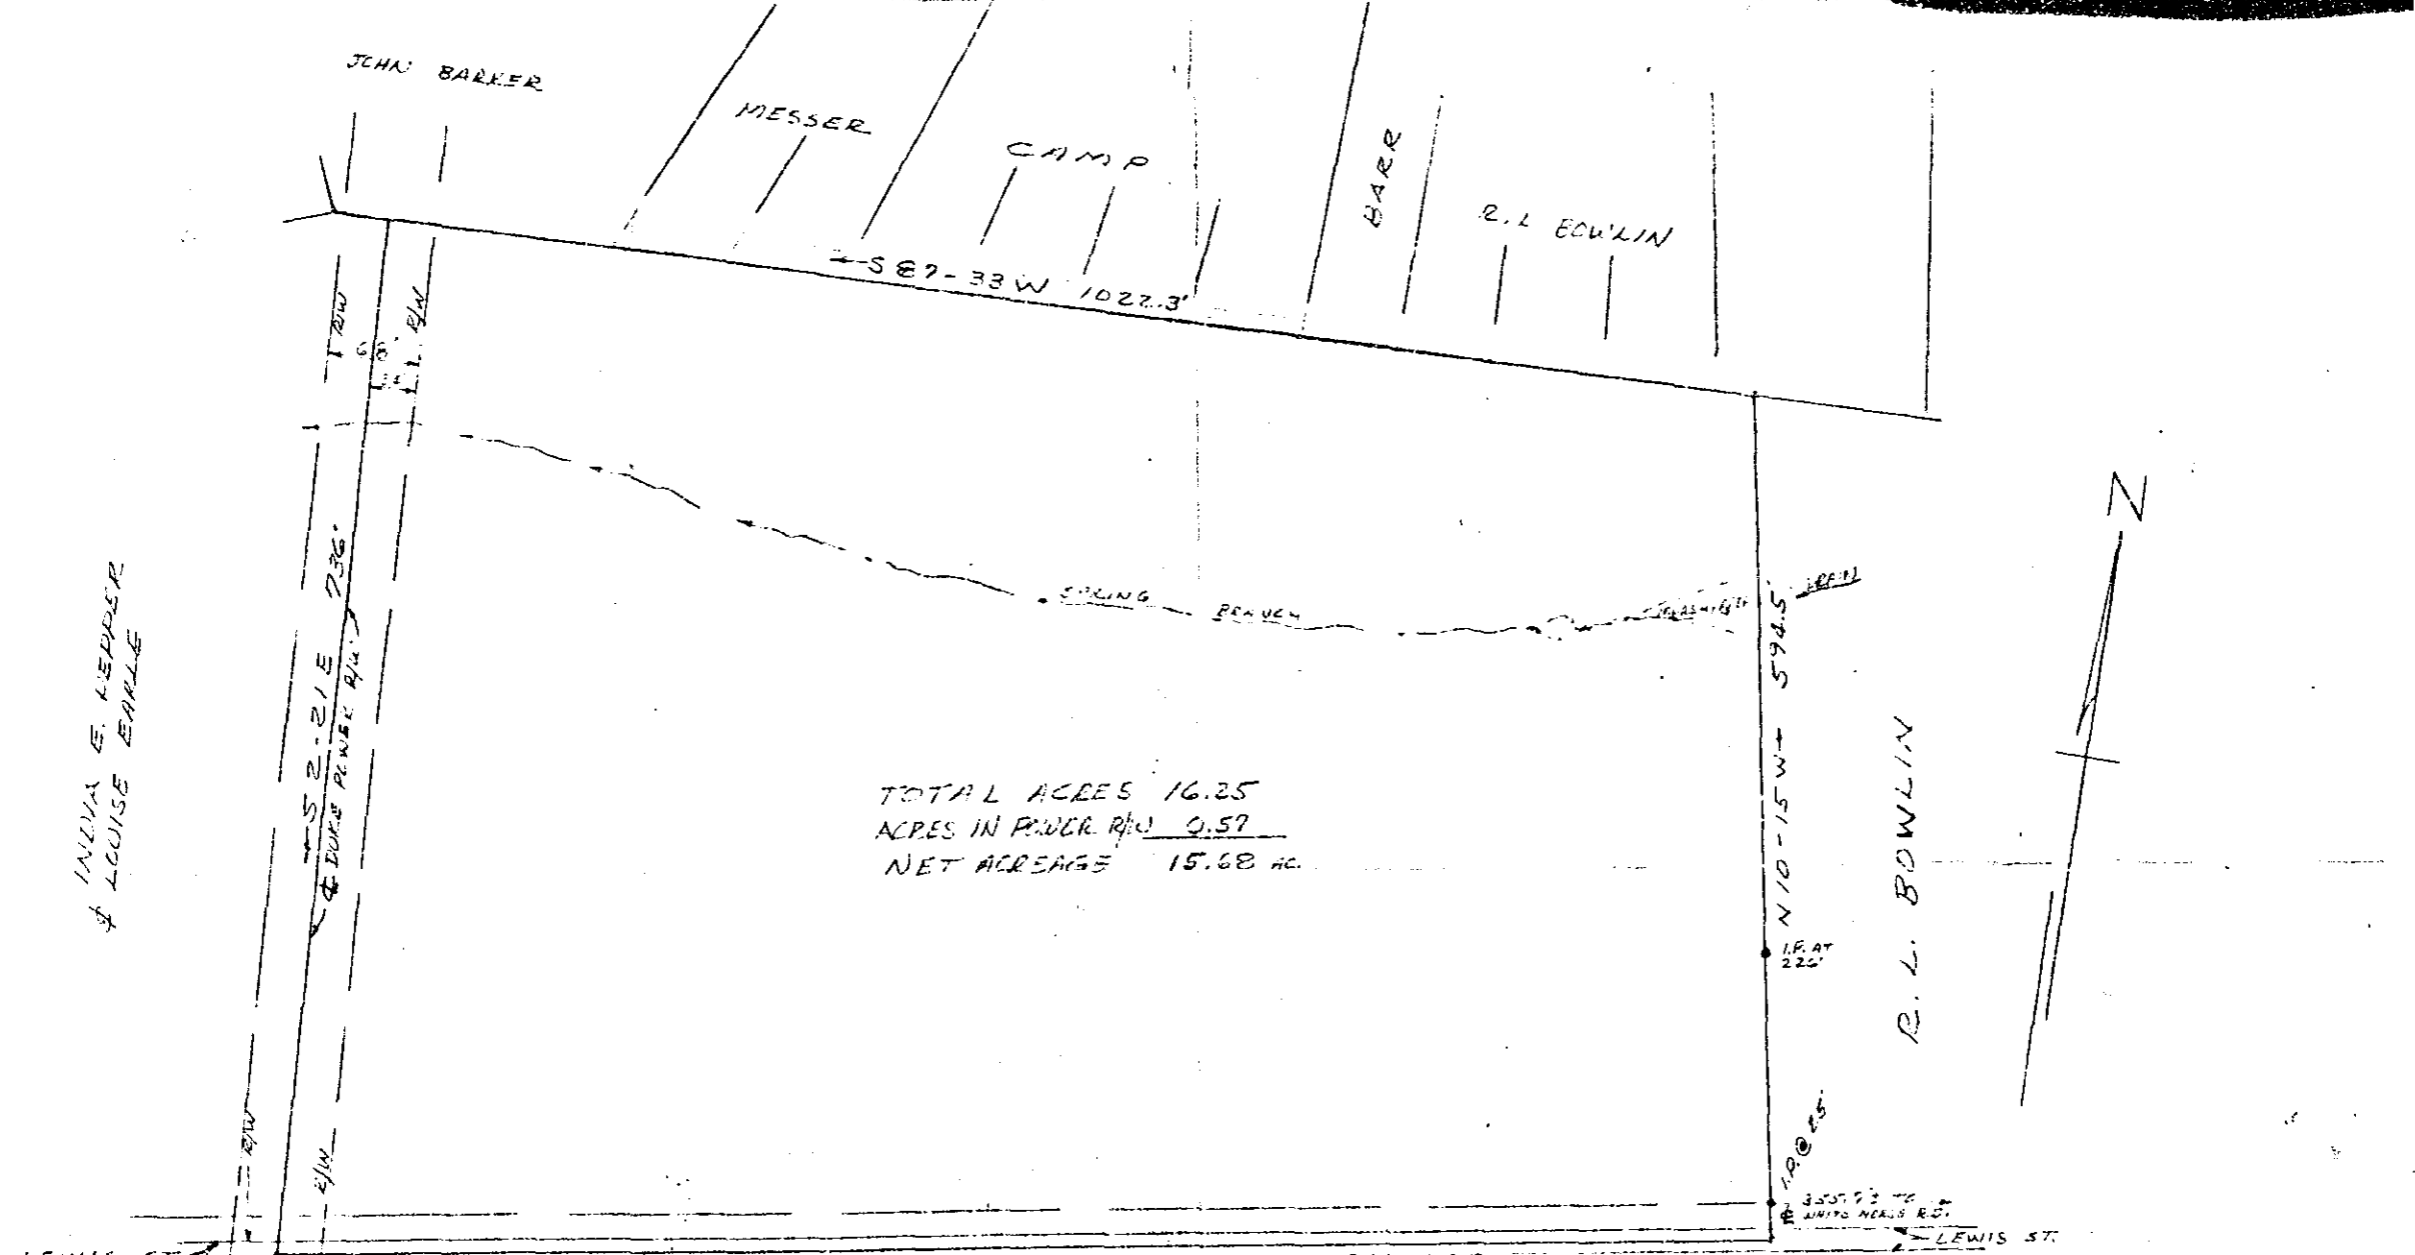

TOTAL ACRES 16.25
 ACRES IN POND R/W 9.57
 NET ACREAGE 15.68 AC.

231-1
 LOTS 25, 26, 27, 28, 29
 ALSO
 10, 15, 16, 17, 18 & 19

OWENS ST.

PROPERTY OF
 THE SCHOOL DISTRICT OF GREENVILLE CO.
 NEAR GREENVILLE, S.C.
 NOV. 21, 1969 SCALE 1"=100'

JAN 9 1970

UUU-141

SURVEY BY: CAMPELL & CLARKSON
 SURVEYORS, INC.
 H.C. Clarkson
 SCRLS NO 2589