


# 16005 Filed This 16 day of Jan. 1970  
 And Recorded in Vol. UUU Page 145 at 3:09 P.  
 Ollie Farnsworth  
 Register Meane Conveyance Greenville County, S. C.

**Plat Book-UUU-Page 145**

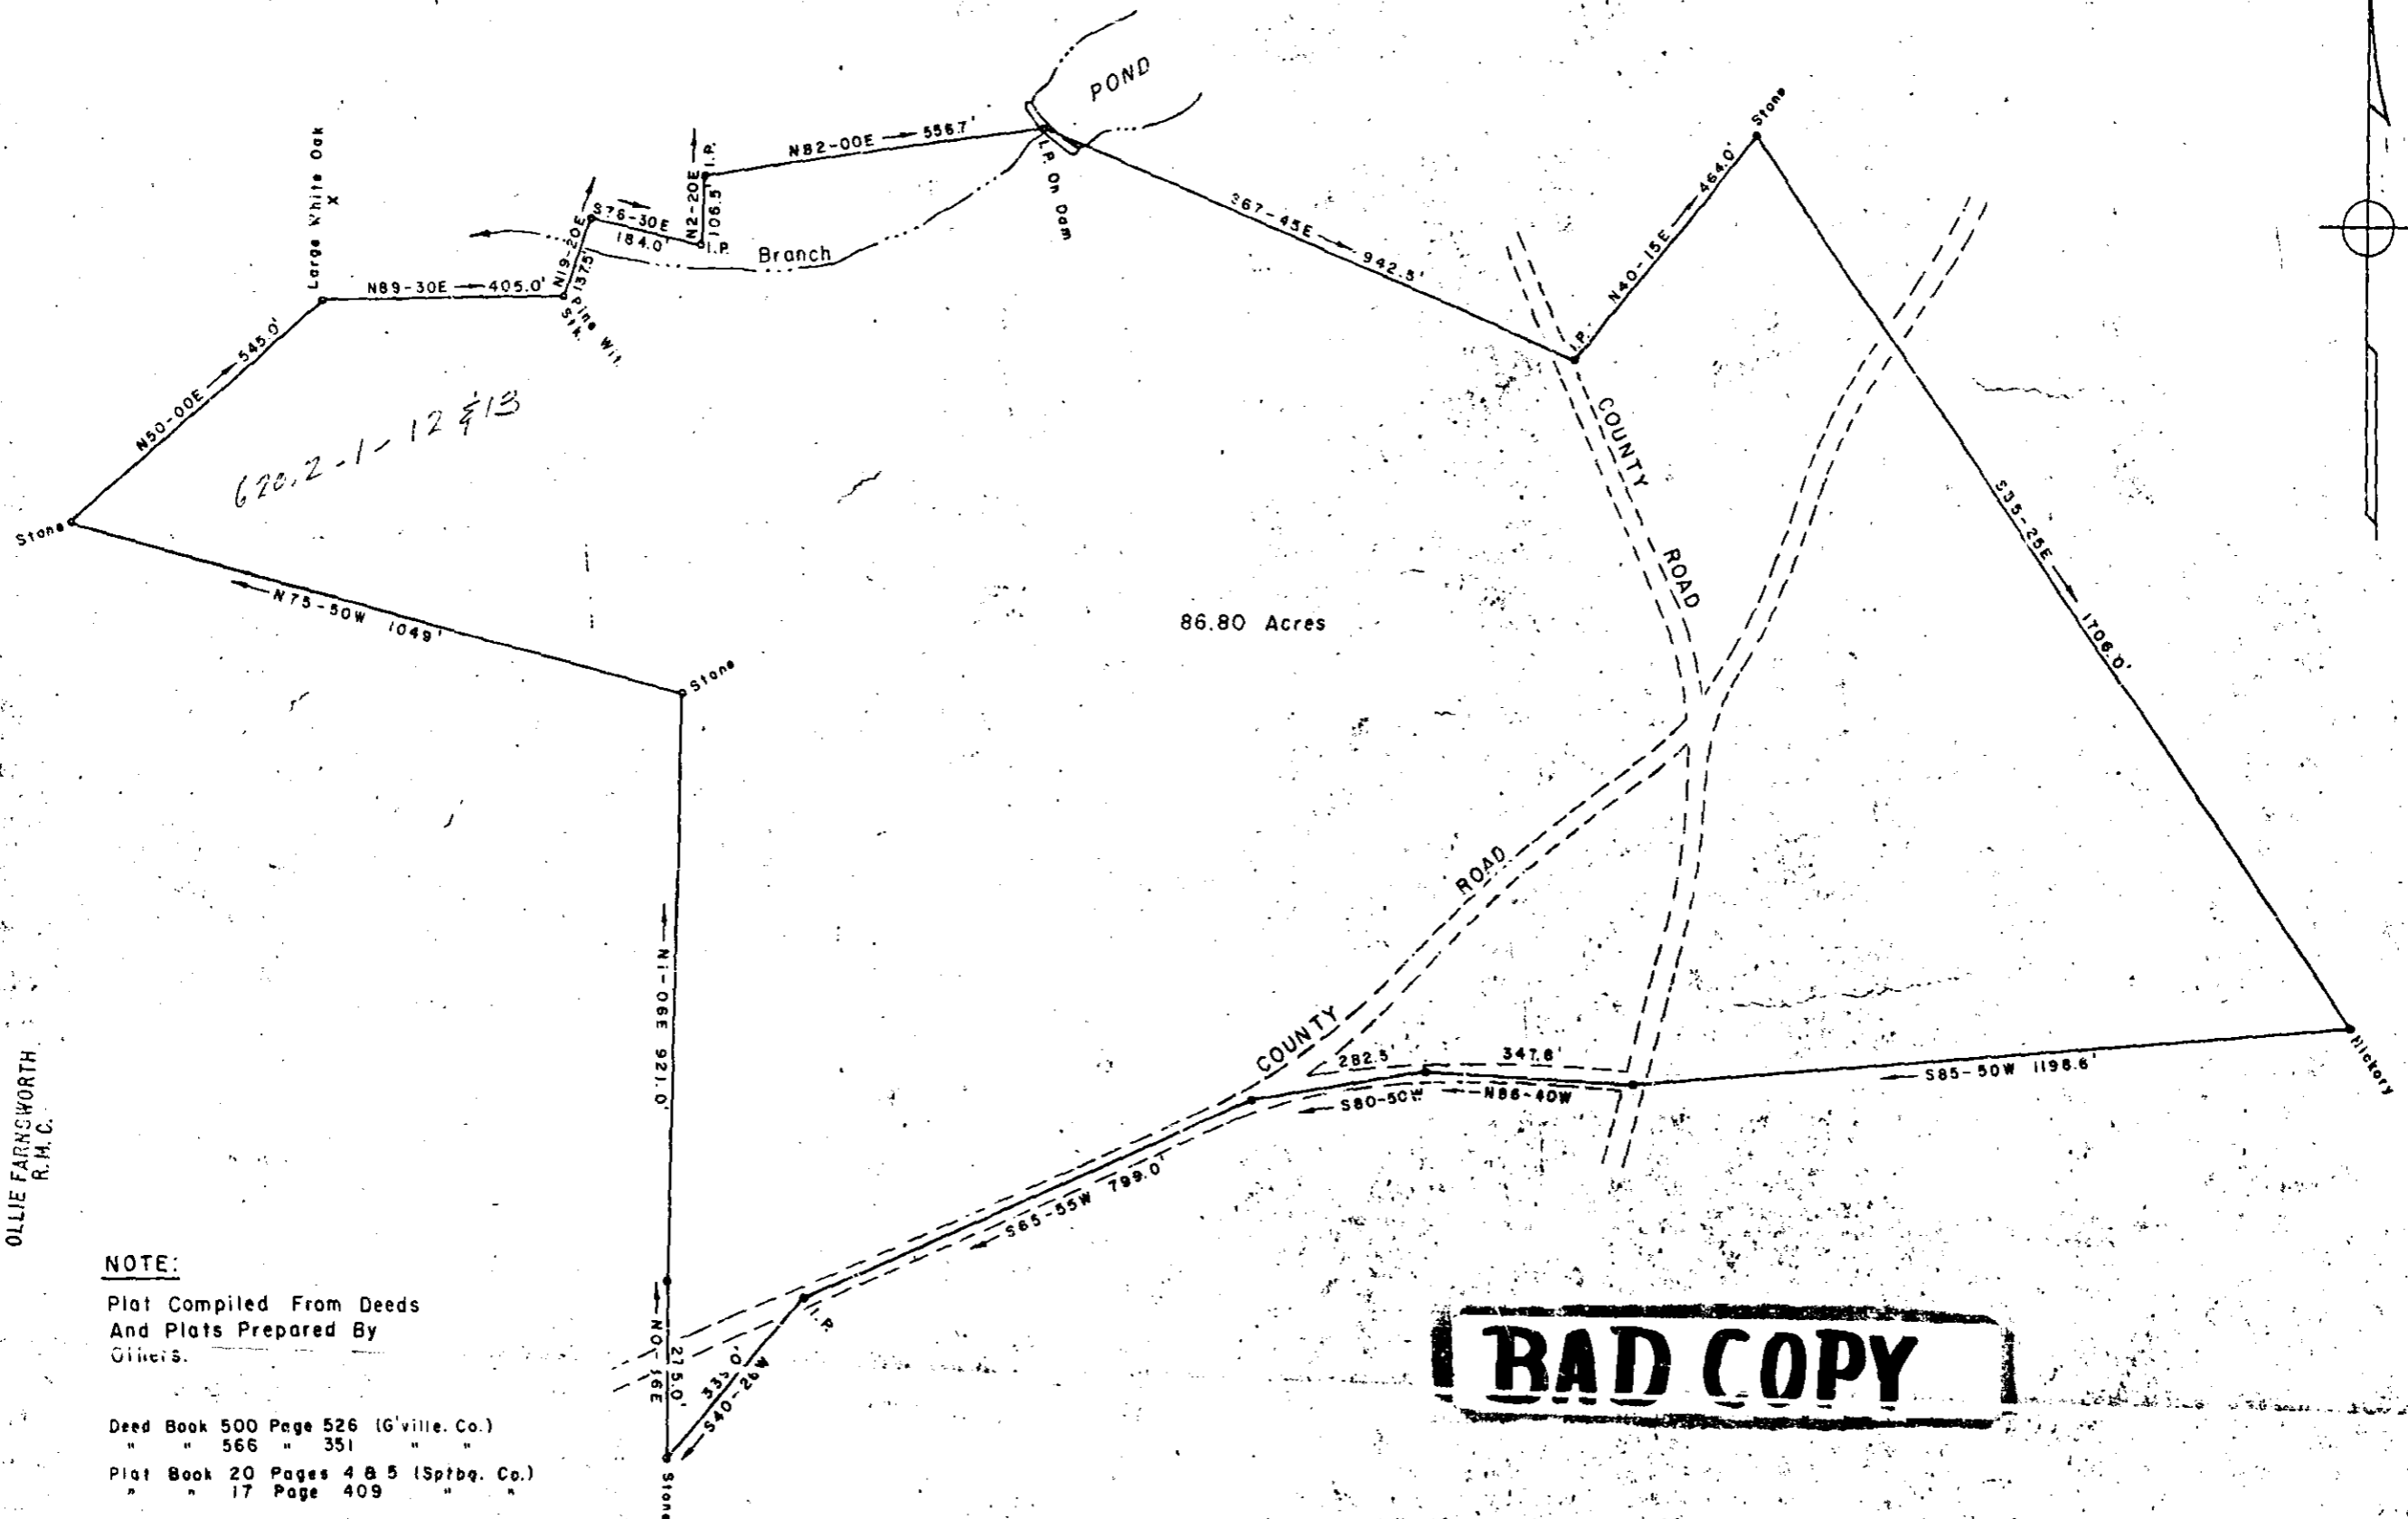

**BAD COPY**

**NOTE:**

Plat Compiled From Deeds  
 And Plats Prepared By  
 Ollie Farnsworth

Deed Book 500 Page 526 (G'ville. Co.)  
 " " 566 " 351 " "  
 Plat Book 20 Pages 4 & 5 (Spartbg. Co.)  
 " " 17 Page 409 " "

PLAT COMPILED FOR  
 NORMAN A. GILLIS, JR.  
 GREENVILLE COUNTY, S. C.  
 AND  
 SPARTANBURG COUNTY, S. C.

Scale 1" = 200' November 19, 1969

JAN 16 1970

10005

**enwright associates**  
 ENGINEERS  
 GREENVILLE, S.C.

JAN 16 3 05 PM '70  
 OLLIE FARNSWORTH  
 R.M.C.

uuu-145