


16006 Filed This 16 day of Jan. 1970
 And Recorded in Vol. 144 Page 147
 Ollie Farnsworth
 Register Meme Conveyance Greenville County, S. C.

Plat Book-UUU-Page 147

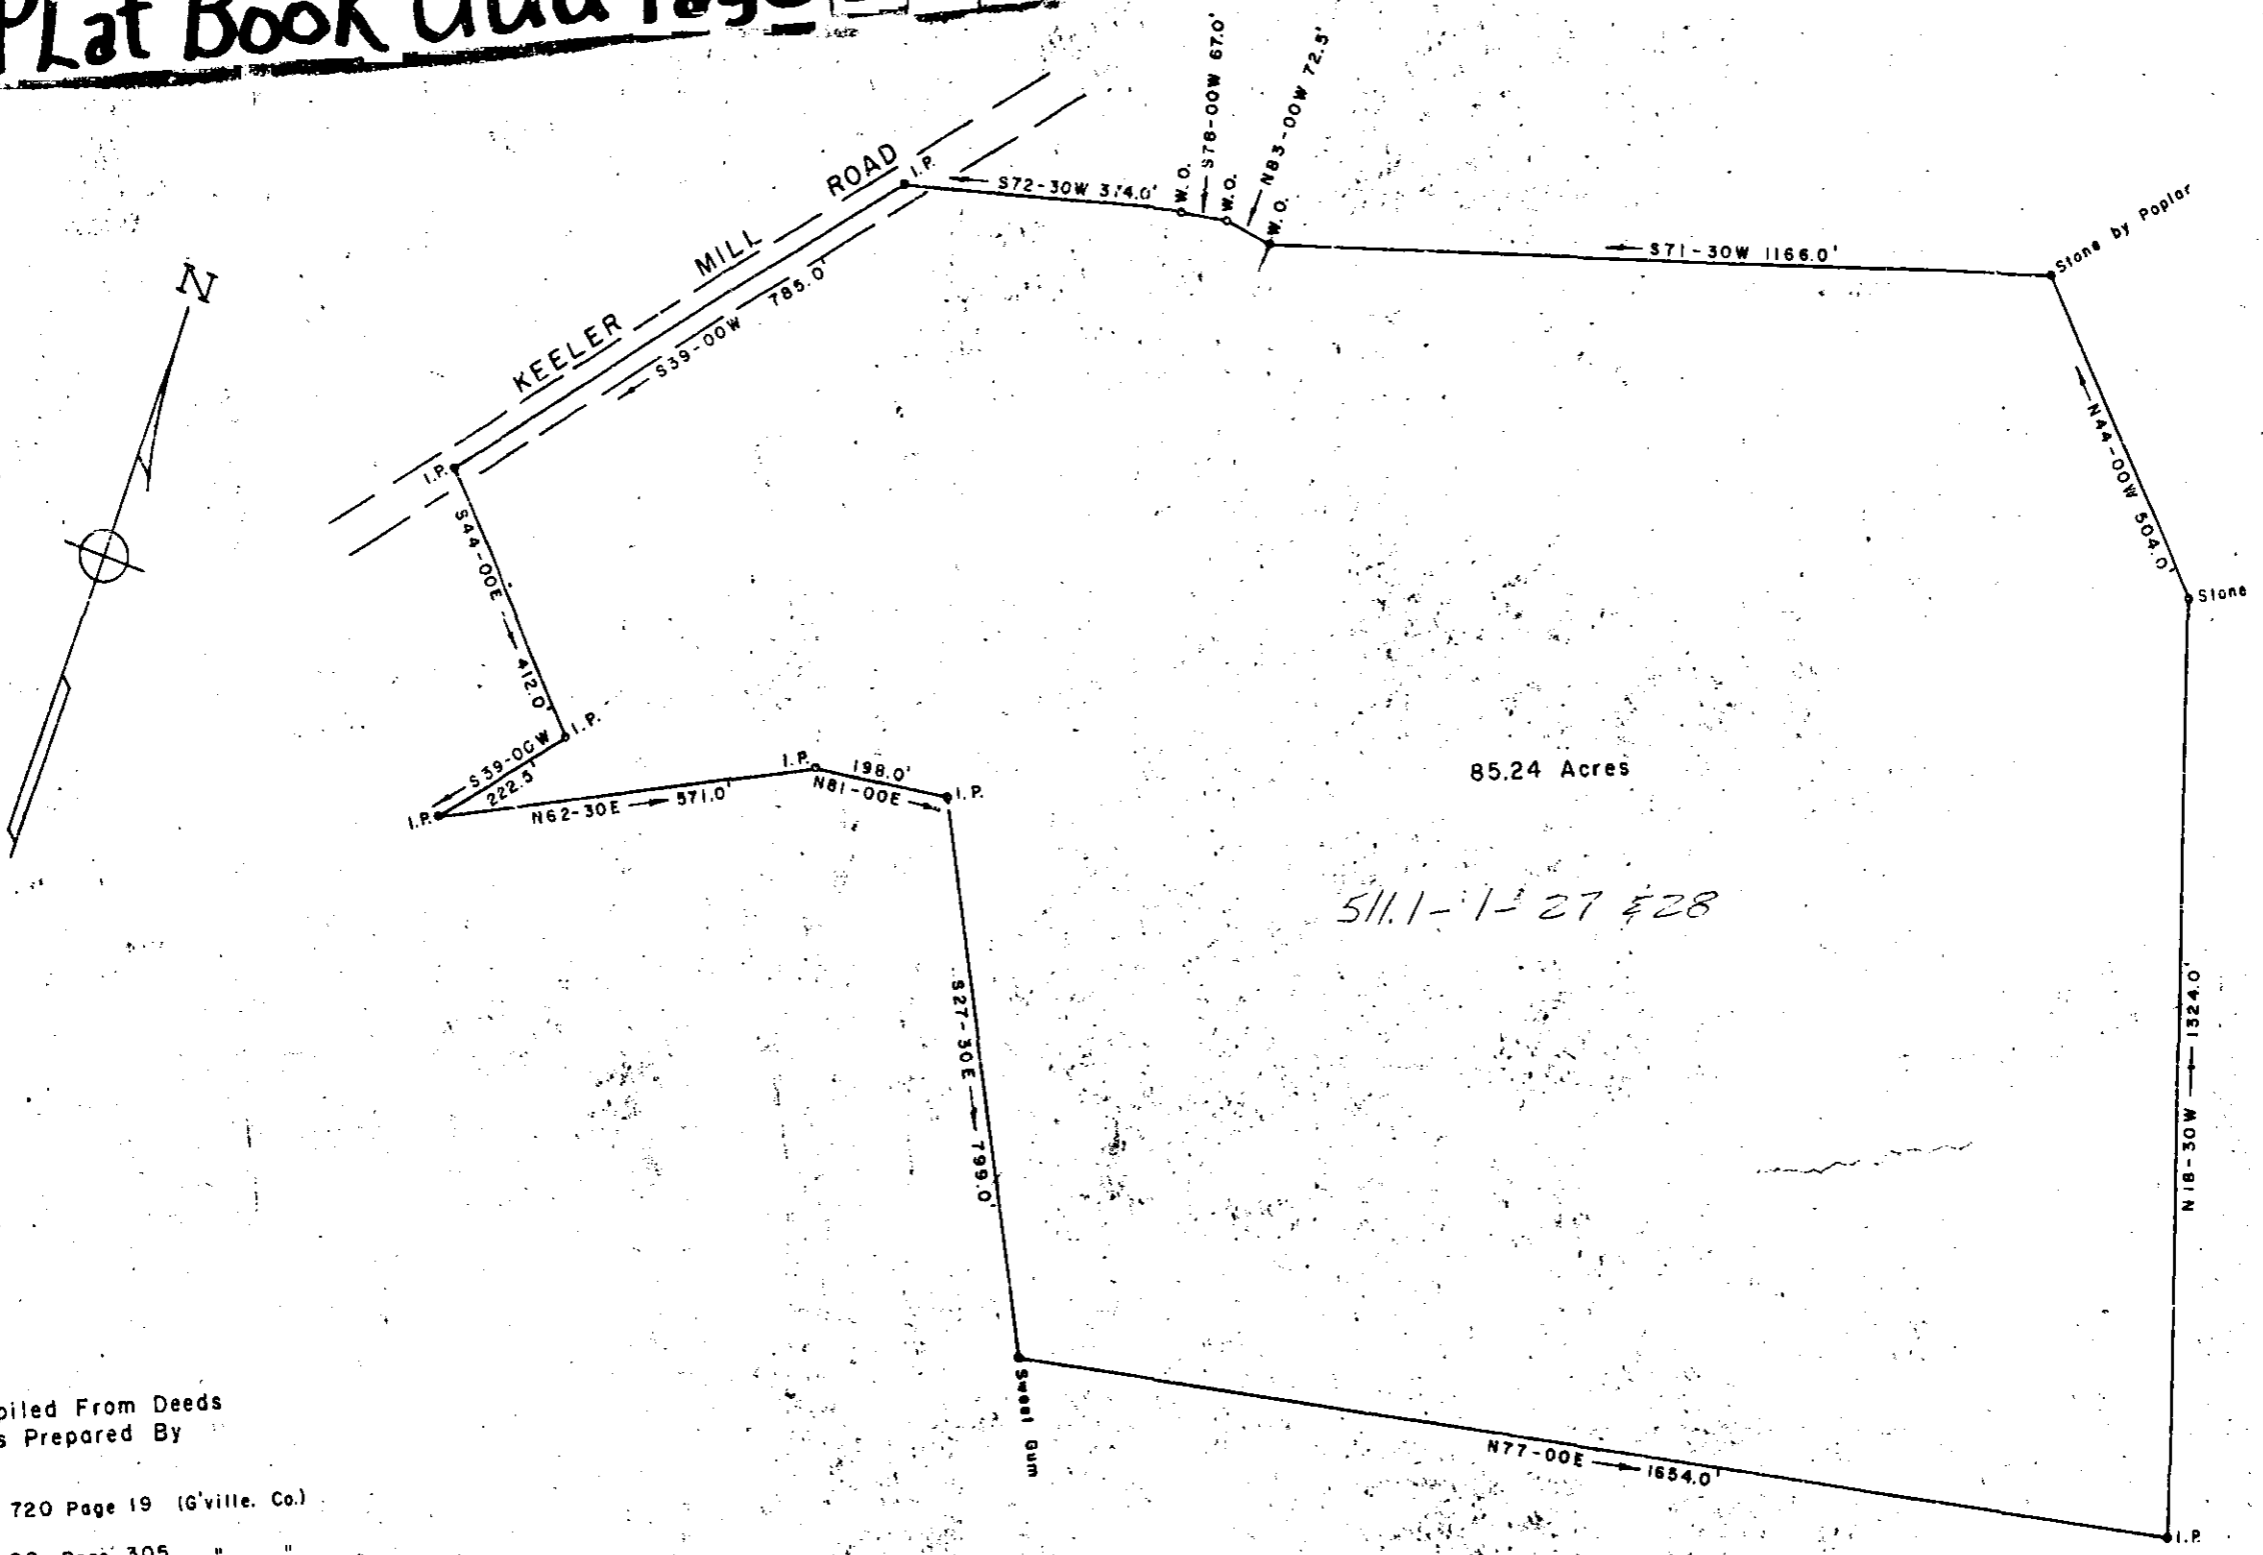

NOTE:
 Plat Compiled From Deeds
 And Plats Prepared By
 Others.
 Deed Book 720 Page 19 (G'ville. Co.)
 Plat Book 00 Page 305 " "

FILED
 GREENVILLE CO. S. C.
 JAN 16 3 09 PM '70
 OLLIE FARNSWORTH
 R.H.C.

PLAT COMPILED FOR
 NORMAN A. GILLIS, JR.
 GREENVILLE COUNTY, S. C.
 Scale 1" = 200' November 19, 1969

JAN 16 1970
 16006

enwright associates
 ENGINEERS
 GREENVILLE, S.C.

uuu - 147