


#19743 Filed This 10 day of March 1970
And Recorded in Vol. UUU Page 161 of 228
M. J. Mannings
Register Messrs Conveyance Greenville County, S. C.

Plat Book-UUU-Page 161

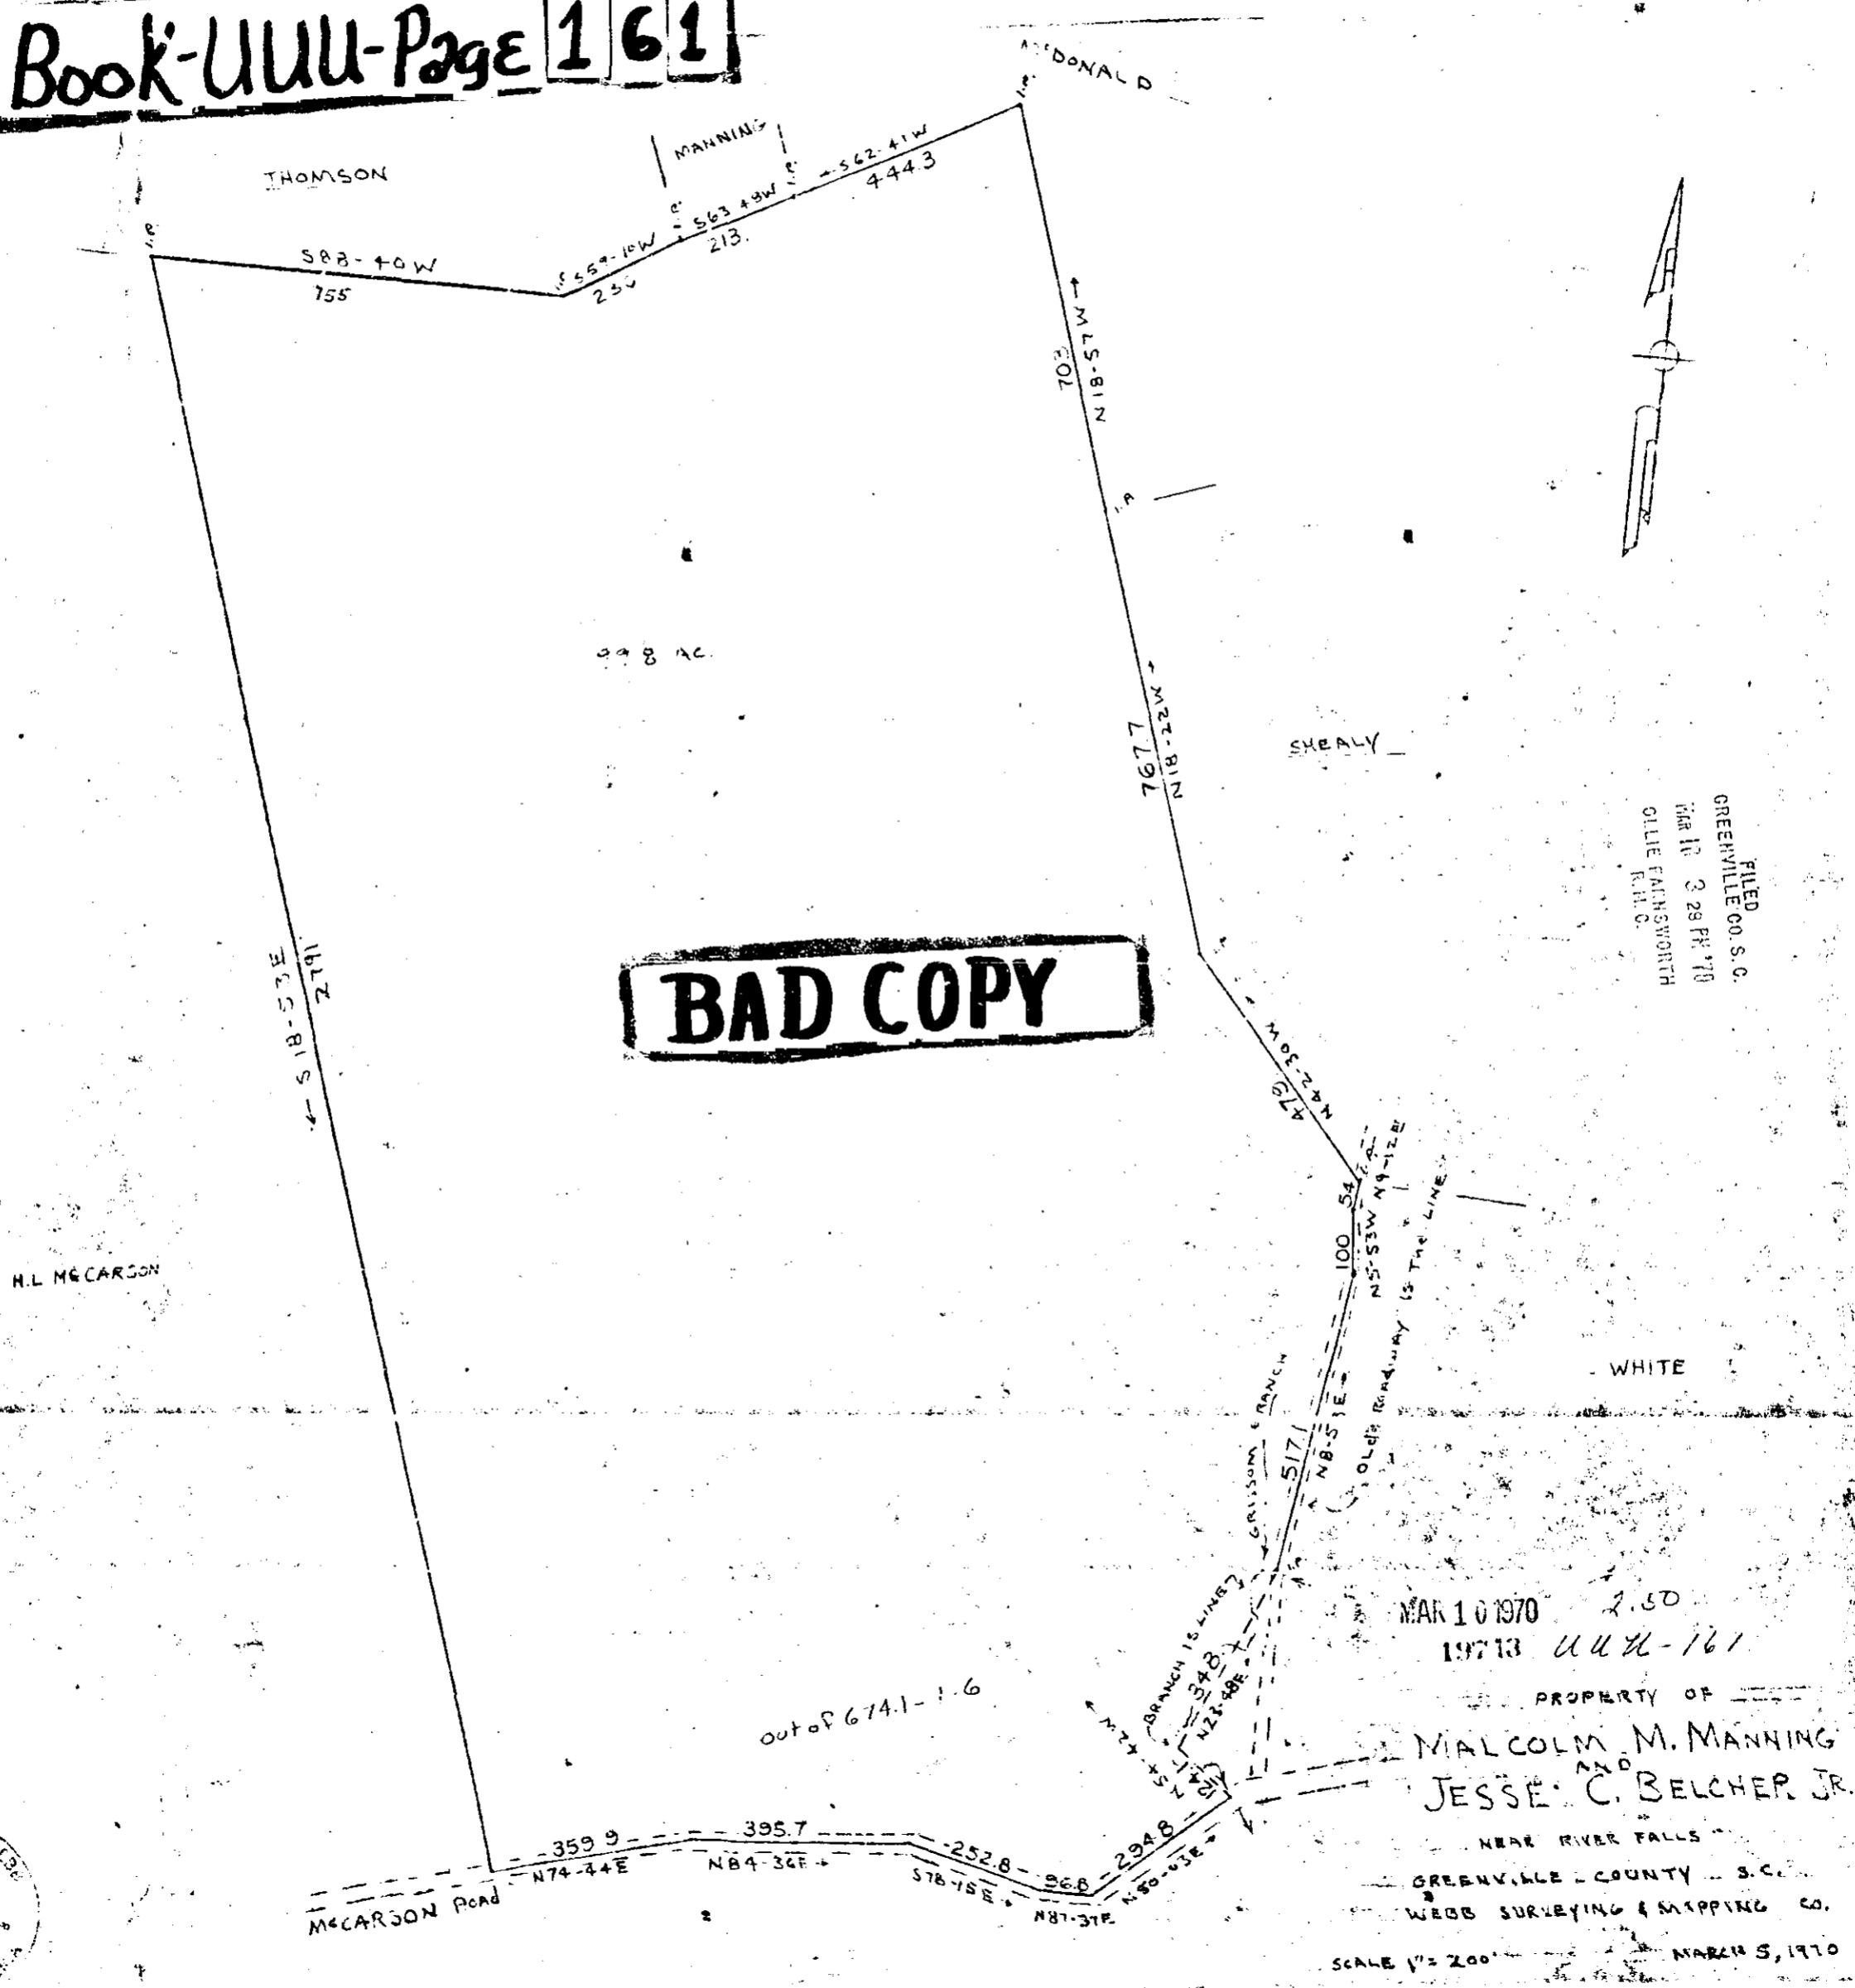

BAD COPY

FILED
GREENVILLE CO. S. C.
MAR 10 3 29 PM '70
OLLIE FAIRBORTH
R.M.C.

MAR 10 1970 2.50
19713 UUU-161
PROPERTY OF
MALCOLM M. MANNING
AND
JESSE C. BELCHER JR.
NEAR RIVER FALLS
GREENVILLE COUNTY S.C.
WEBB SURVEYING & MAPPING CO.
SCALE 1" = 200'
MARCH 5, 1970

WEBB SURVEYING & MAPPING CO.
GREENVILLE, S.C.
1970