


971 Filed This 13 day of July 1970
And Recorded in Vol. UUU Page 181 at 11:47 AM
Ollie Farnsworth
Register Mesne Conveyance Greenville County, S. C.

Plat Book-UUU-Page 181

KELLETT

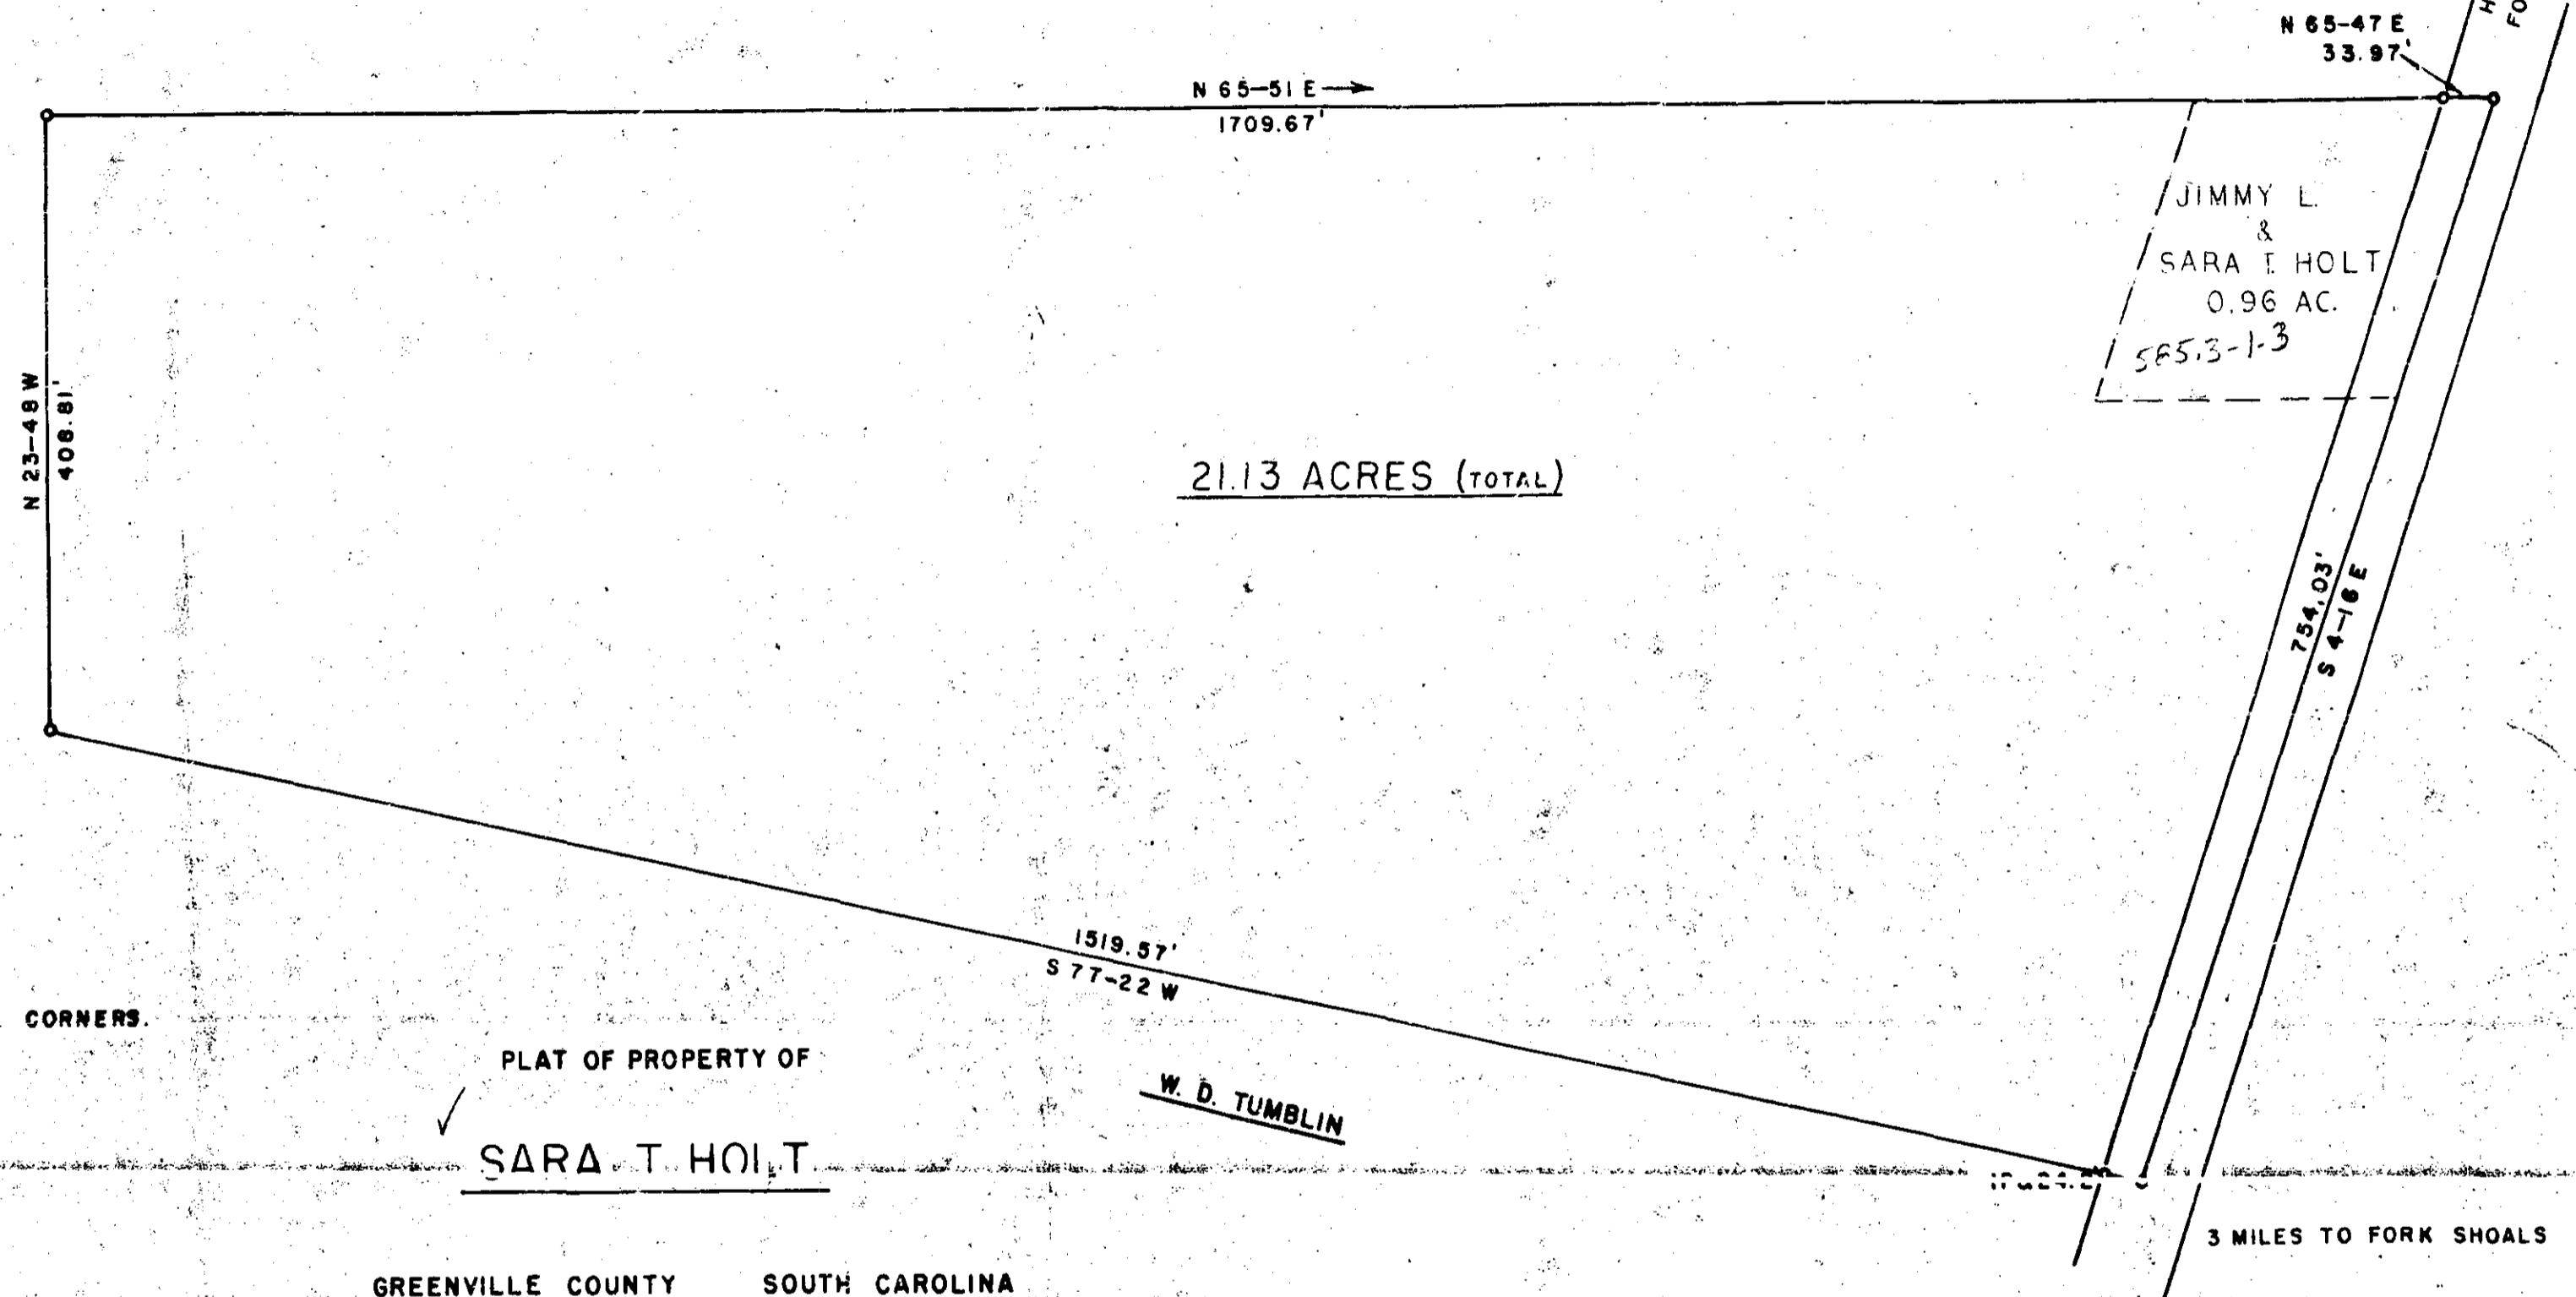

NOTE: IRON PINS OR NAIL & CAP AT ALL CORNERS.

PLAT OF PROPERTY OF
SARA T. HOLT

GREENVILLE COUNTY SOUTH CAROLINA
SCALE: 1"=100' JUNE 1970

FILED
GREENVILLE CO. S. C.
JUL 13 11 47 AM '70
OLLIE FARNSWORTH
R. H. C.

JUL 13 1970

971

1.25

UUU-181

John E. Woods
JOHN E. WOODS R. L. S. NO. 3980

