

Plat Book-UUU-Page 191 B

BAD COPY

44831 Filed This 27 day of Aug 1970
 And Recorded in Vol. 448 Page 191 at 2:42 PM
 Ollie Farnsworth
 Register Meane Conveyance Greenville County, S. C.

44831 Filed This 27 day of Aug 1970
 And Recorded in Vol. 448 Page 191 at 2:42 PM
 Ollie Farnsworth
 Register Meane Conveyance Greenville County, S. C.


Brock

Bill Chapman
 600.5-1-12

Thompson

James Guyton & Faye C Thompson
 600.5-1-14

Washington Baptist Church

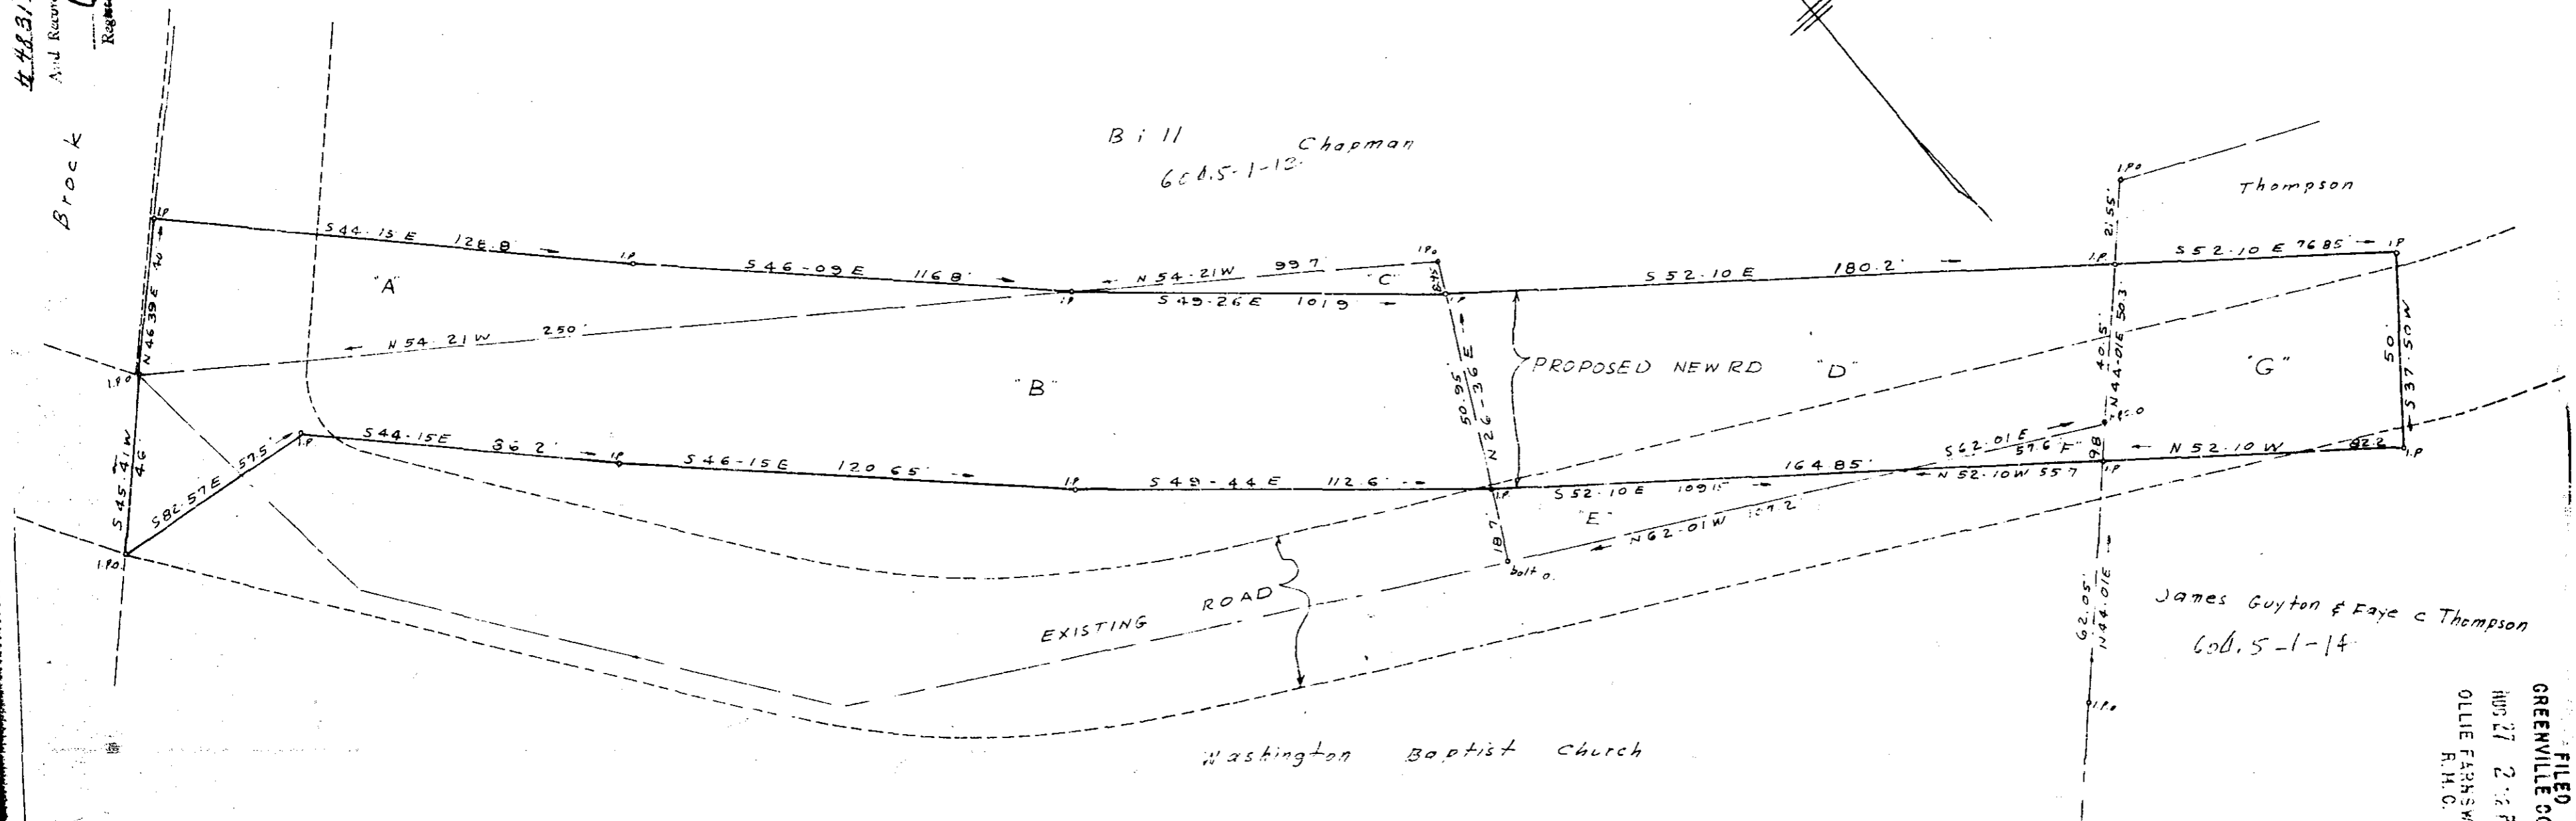

- NOTES:
- (1) Tracts A & D to be deeded to Greenville County for road by Bill Chapman
 - (2) Tracts B & E " " " " " " by Washington Baptist Church
 - (3) Tract G " " " " " " by James Guyton & Faye C Thompson
 - (4) Tract C " " " " " " Bill Chapman by Washington Baptist Church
 - (5) Tract E " " " " " " Washington Baptist Church by Bill Chapman
 - (6) Area in existing road southwest of proposed new road to be deeded to Washington Baptist Church and James Guyton & Faye C Thompson by Greenville County.

SURVEY FOR
 WASHINGTON BAPTIST CHURCH
 SHOWING PROPOSED RELOCATION OF OLD PELZER RD.
 GREENVILLE COUNTY S. C.
 SCALE 1" = 30'
 JUNE, 1970

FILED
 GREENVILLE CO. S. C.
 AUG 27 2:42 PM '70
 OLLIE FARNSWORTH
 R.H.C.

44831
 AUG 27 1970

44-46-191
 31.25
 C.O. Riddle - Reg. L.S. 1347