


#6230 Filed This 14 day of Sept 1970  
And Recorded in Vol. UUU Page 195 at 2:46 P.  
Ollie Farnsworth  
Register of Deeds Greenville County, S. C.

# Plat Book-UUU-Page 195

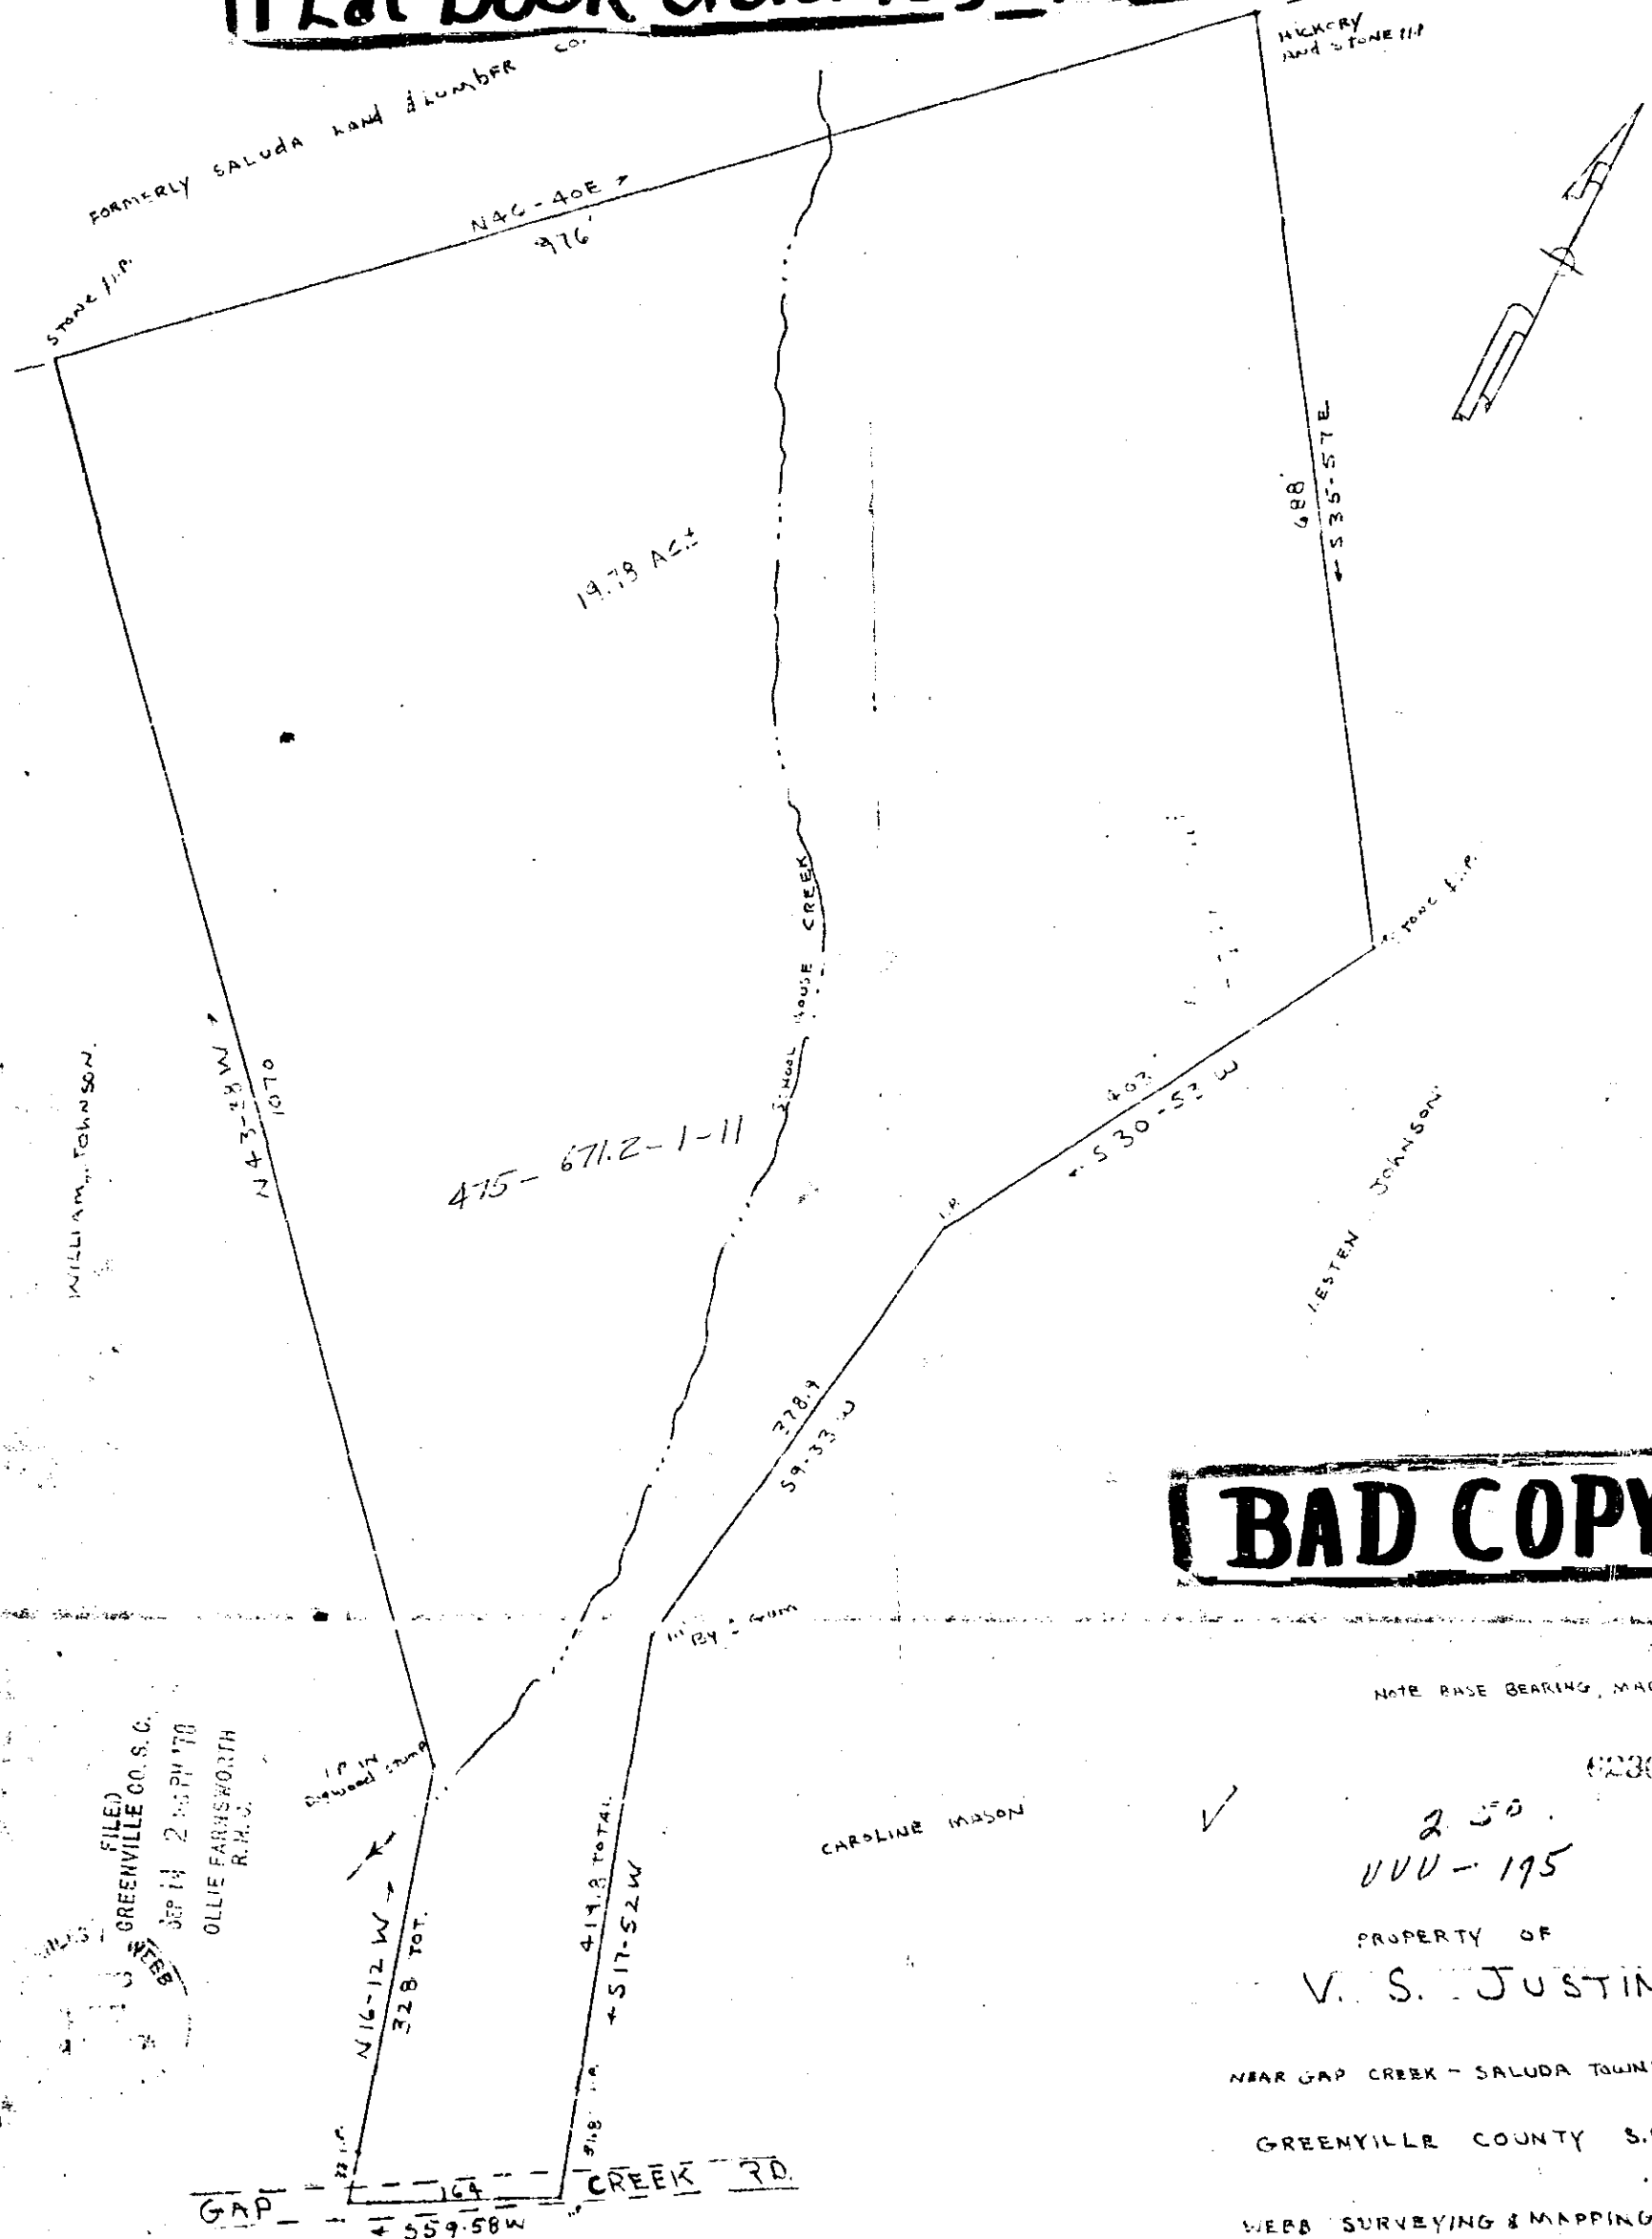

WILLIAM JOHNSON

HICKORY  
ROAD TO TONE III

LESTEN JOHNSON

CAROLINE MASON

**BAD COPY**

FILED  
GREENVILLE CO. S.C.  
SEP 14 2 46 PM '70  
WEBB

OLLIE FARNSWORTH  
R.M.S.

NOTE: USE BEARING, MAGNETIC 1969

6230

250  
UUU-195

PROPERTY OF  
V. S. JUSTIN

NEAR GAP CREEK - SALUDA TOWNSHIP  
GREENVILLE COUNTY S.C.

WEBB SURVEYING & MAPPING CO.

SCALE 1" = 100'

JAN. 1969